

ARCHITECTURE | PLANNING | DESIGN

Malkin Farm
 Brow Lane
 Holmfirth
 HD9 2RJ
 07946872499
paul@paulmatthewsarchitectural.co.uk
www.paulmatthewsarchitectural.co.uk

Company Registration Number: 09898149 – Company Registered in England and Wales




Project
 Certificate of Lawfulness (Existing) for Equine Yard, Stables, Barn and Associated Equine Buildings at Land Off Far Lane, Hepworth, Holmfirth
 Client

Mr & Mrs B Hodgson


Drawing Title/Issue

General Arrangement as Existing


scale	date	sheet size	dwg. no.
1:100	11/2023	A2	23/953/03

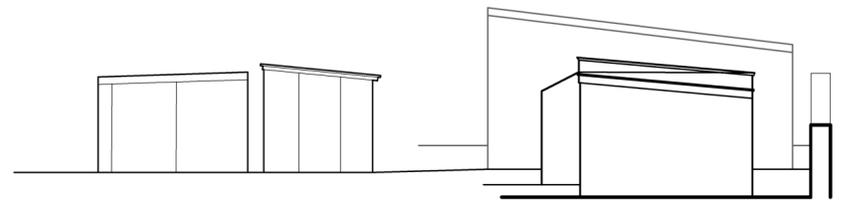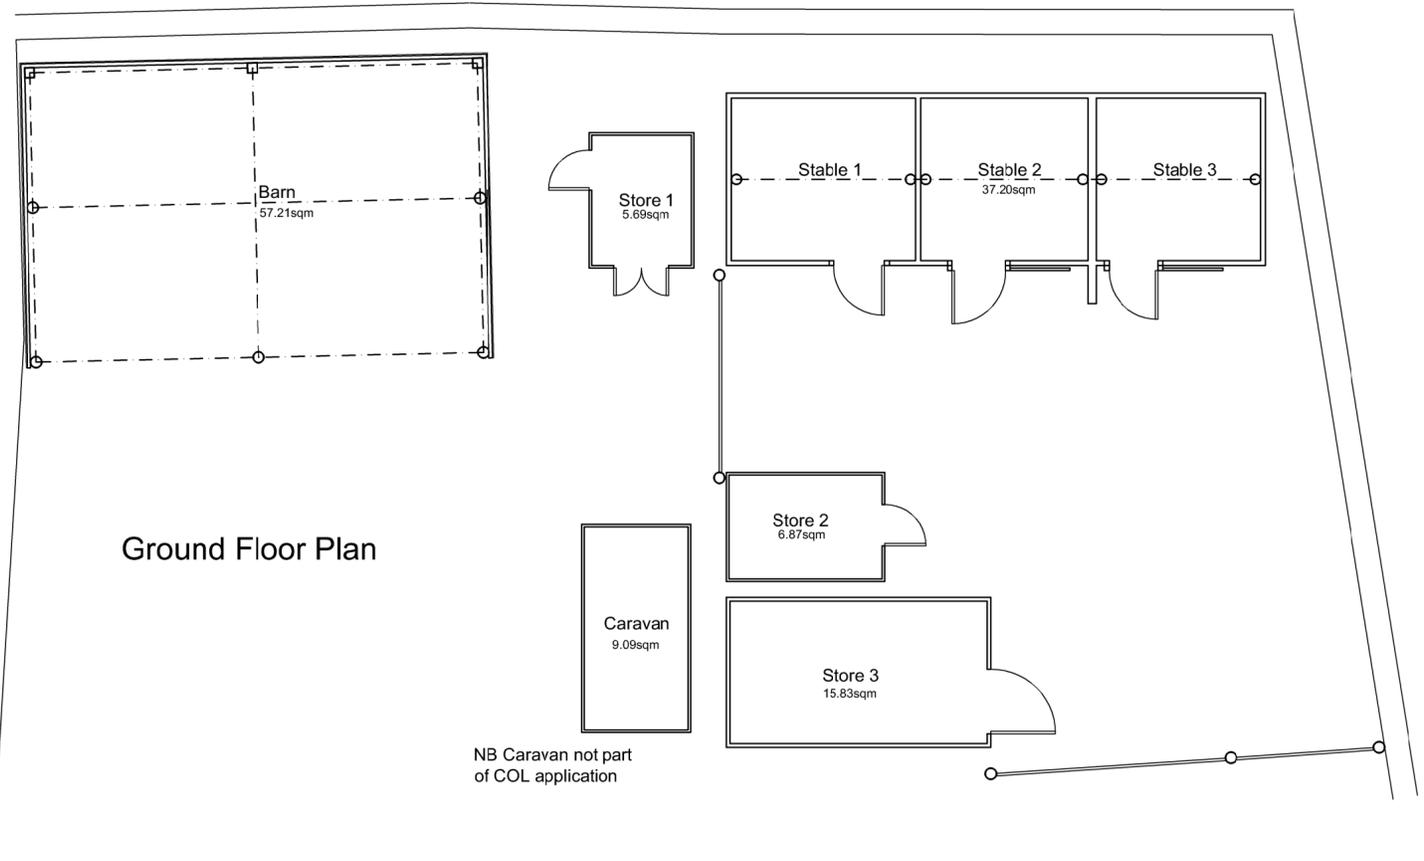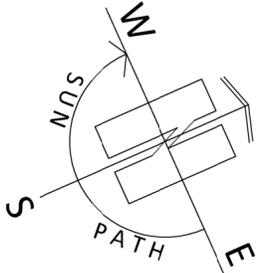


North Elevation

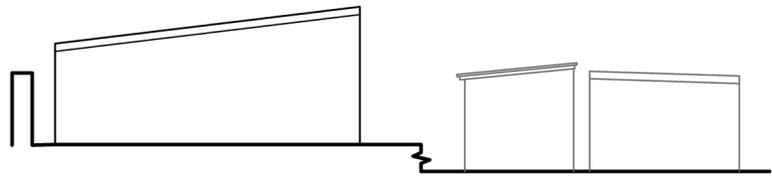

South Elevation

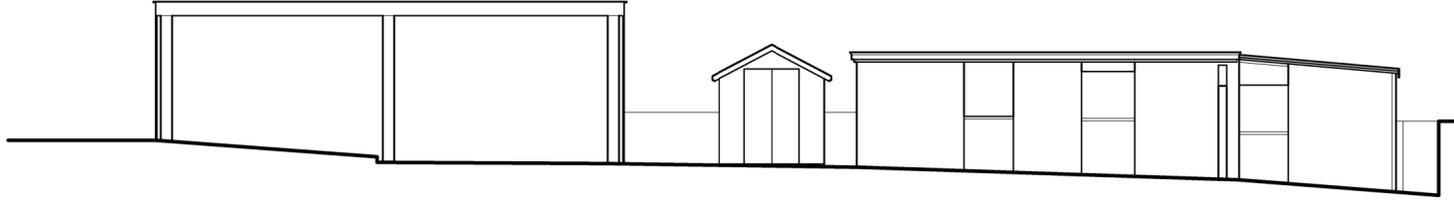

East Elevation

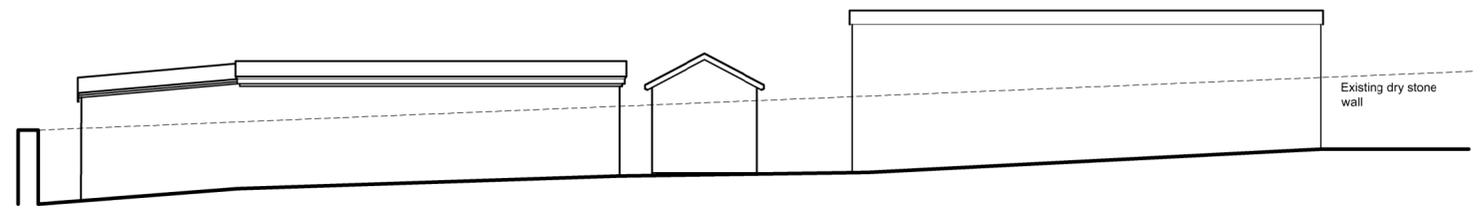

West Elevation

