



LOCATION PLAN - 1:1250

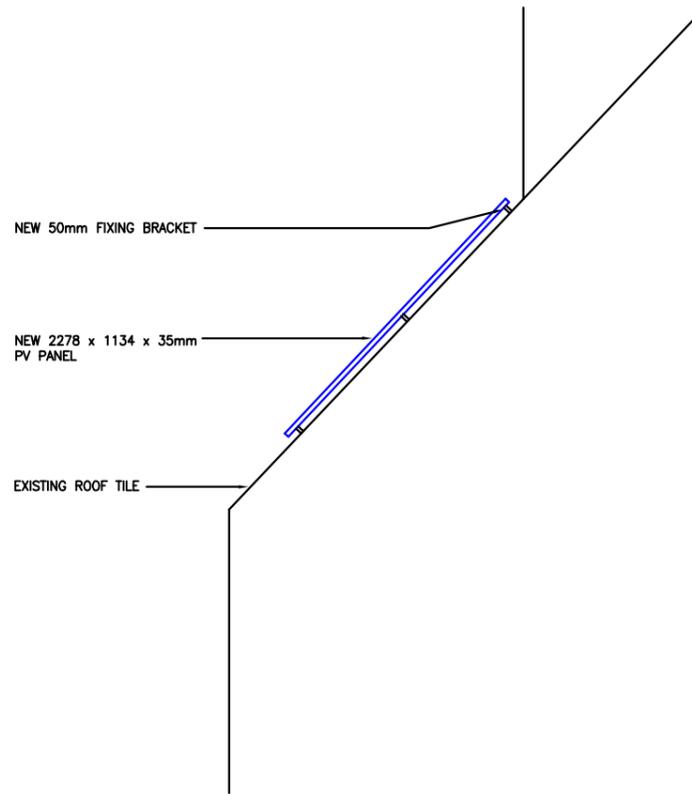


PV FIXING DETAIL - 1:50

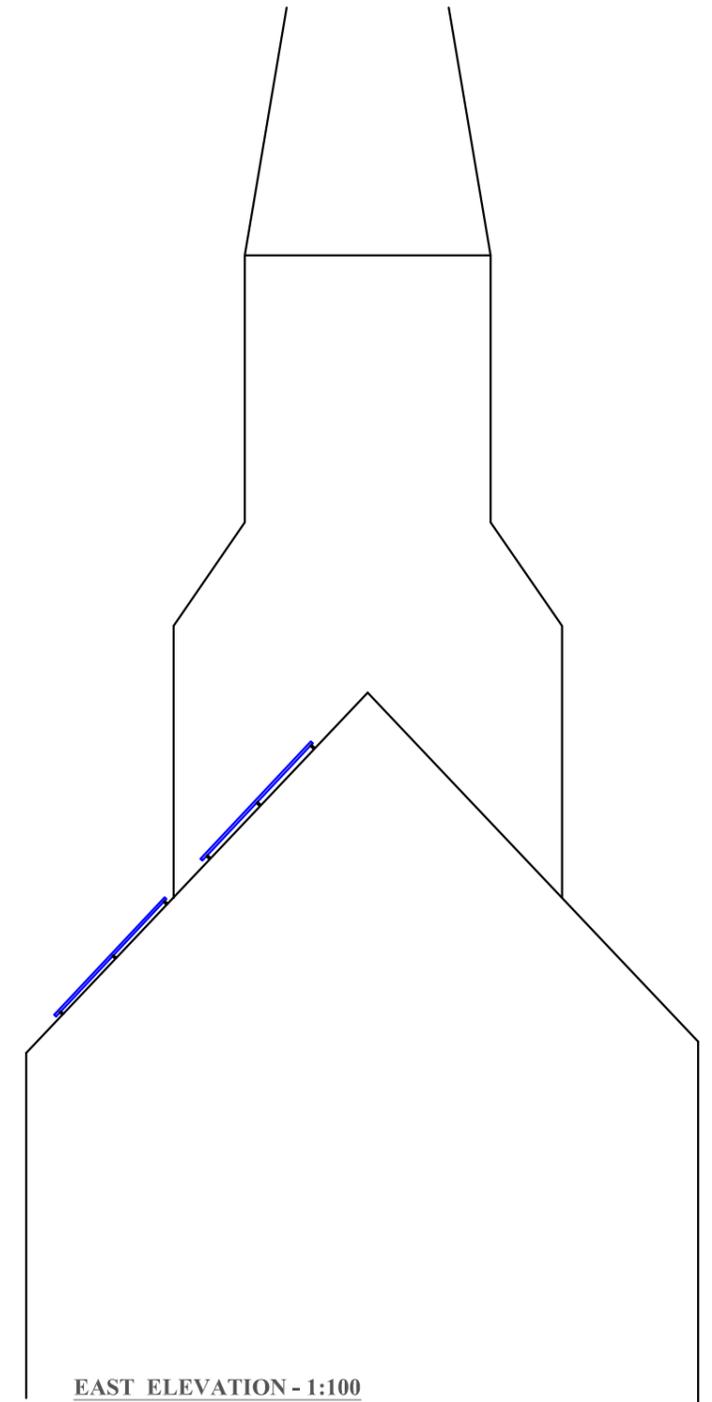

EAST ELEVATION - 1:100

Rev - B - Updated to comments.  
Rev - A - Updated to comments.

<i>Project.</i>	
PROPOSED PV INSTALLATION ST LUCIA CHURCH	
<i>Drawing Title.</i>	
TYPICAL ELEVATION	
<i>Date.</i> MAY 24	<i>Scale.</i> 1:100 @ A3
<i>Drn By.</i> DMH	<i>Checked By.</i> CC
<i>Rev - B</i>	<i>Drawing No.</i> PV01
<i>STATUS - APPROVAL / PLANNING</i>	

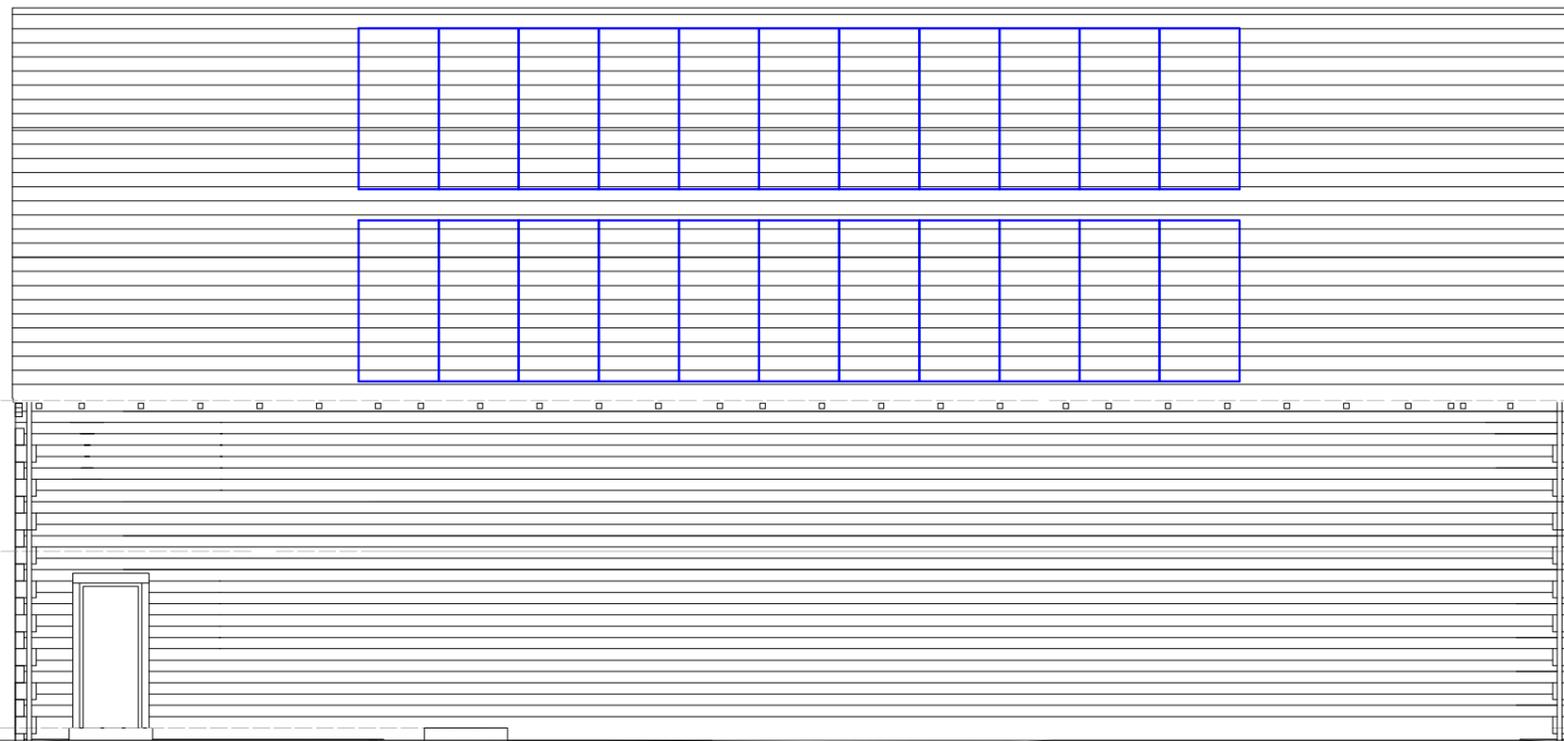

SOUTH ELEVATION - 1:100