


Proposed Location Plan
1 : 1250



Proposed Site Plan
1 : 200

Note:
All Dimensions Are Approximate
And TBC On Site By Contractor

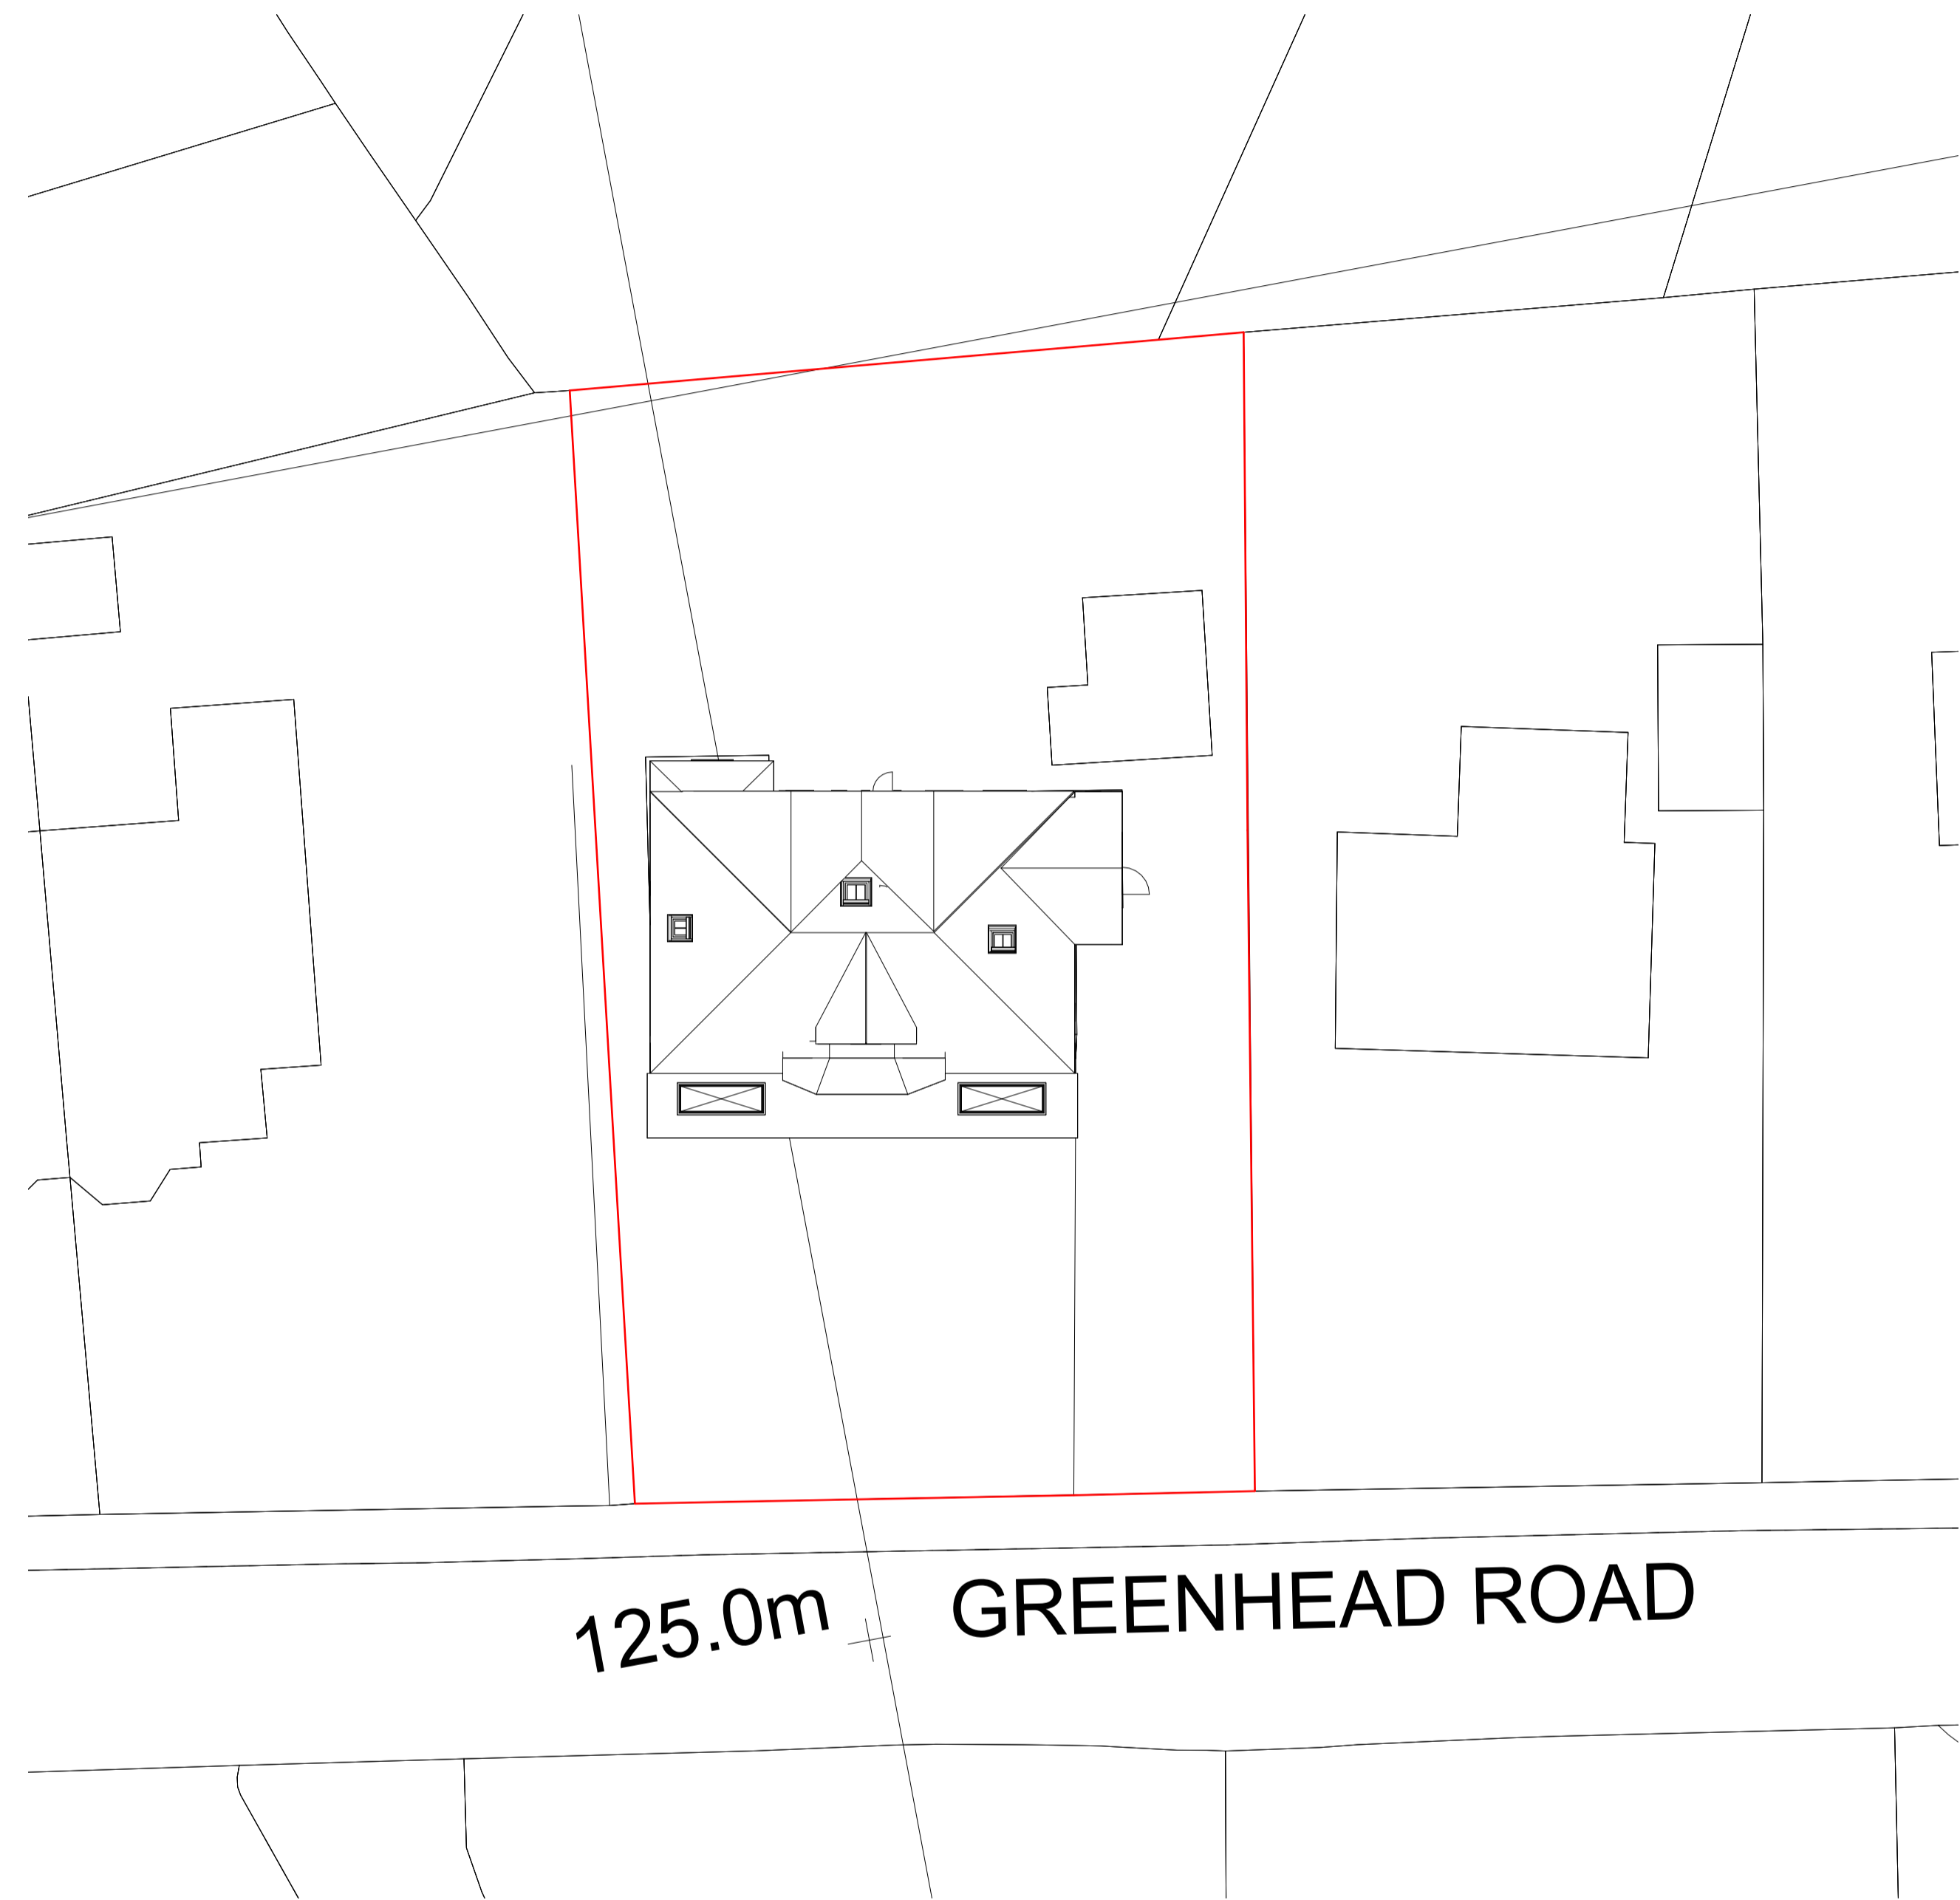

Project Name
48 Greenhead Road, Huddersfield, HD1 4EZ

Drawing Title:
Proposed Location And Site Plan

Drawing Number: TR-A23-0801-004
Scale: As indicated@A1

Date: 14/08/23
Revision: Approver

Drawn By: AM
Checked by: JA

Reason For Issue:
Planning