

7 The Courtyard, 2C High Street,
Ruddington,
Nottingham,
NG11 6ER

0115 837 0123
hello@jackson-crane.com
www.jackson-crane.com

notes

This document is copyright © of Jackson-Crane Architecure. It shall be read in conjunction with all other associated project information including models, specifications, schedules and related consultants documents. Do not scale from documents. All dimensions to be checked on site. Immediately report any discrepancies, errors or omissions on this document to the Originator. If in doubt ASK.

project north

revisions

Rev	Description	Date	Initials

statusPlanning

clientALB

projectNew St, Huddersfield HD1 2TR

drawing titleElevations as Existing

revision

drawn byDJC

approved byDJC


paper sizeA3

project number24-009

scale1:100

drawing no:


03001

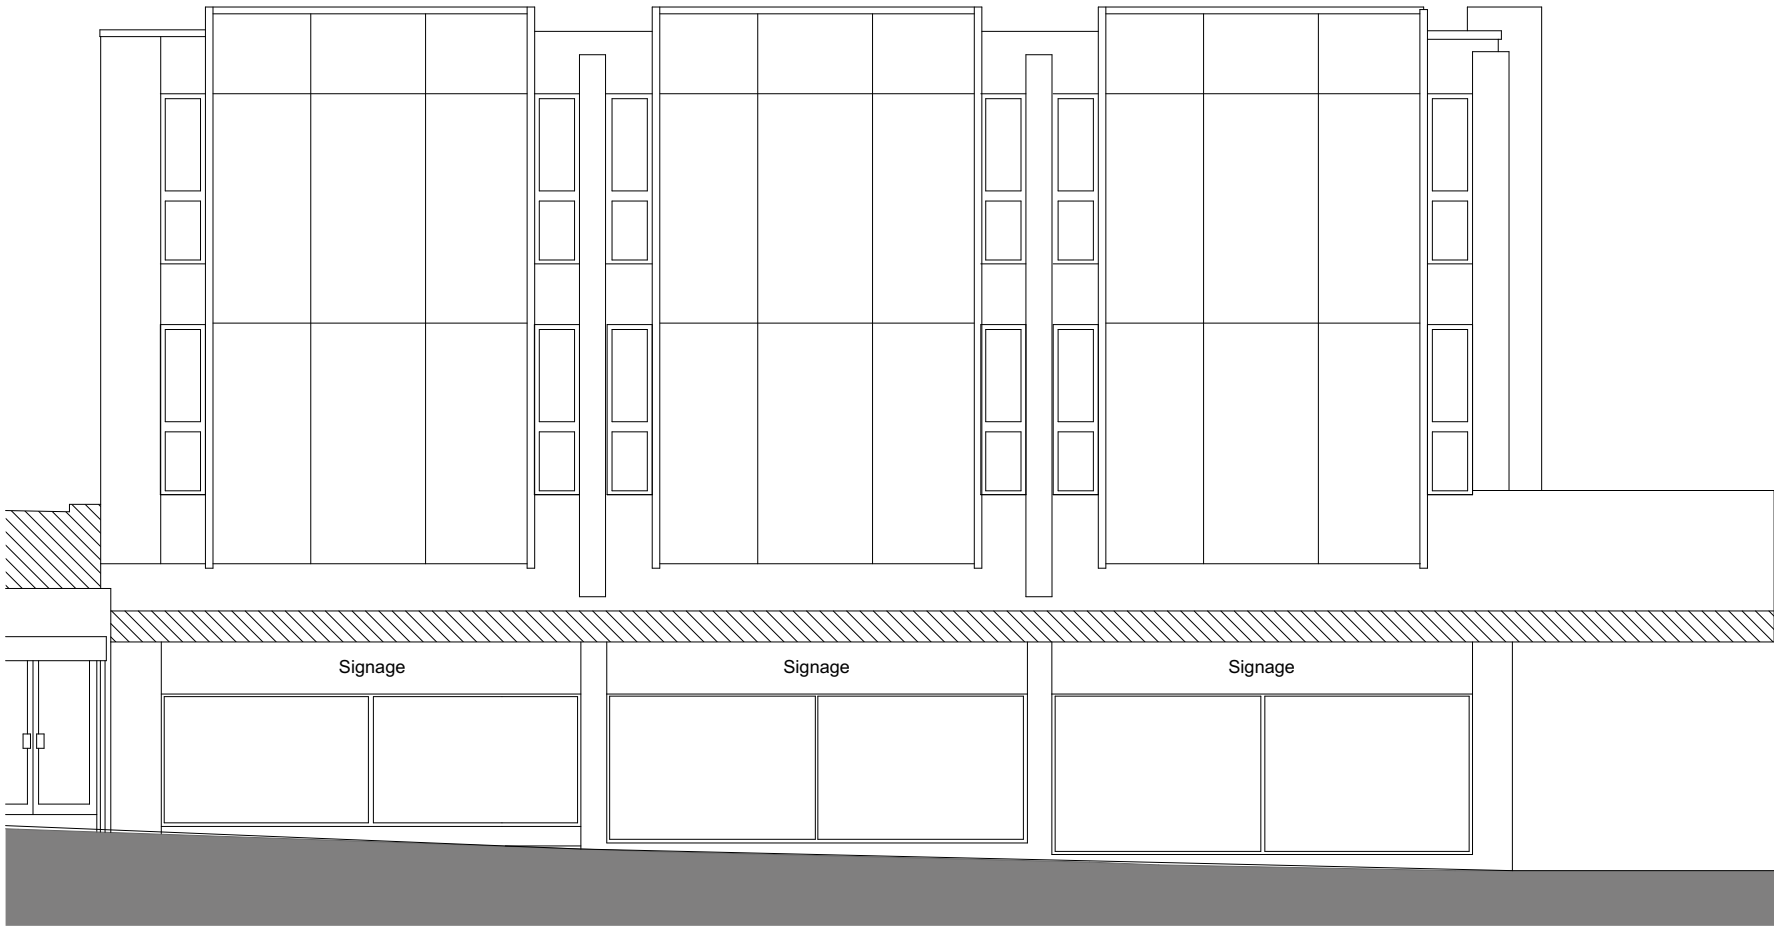

Existing Side Elevation



Existing Front Elevation

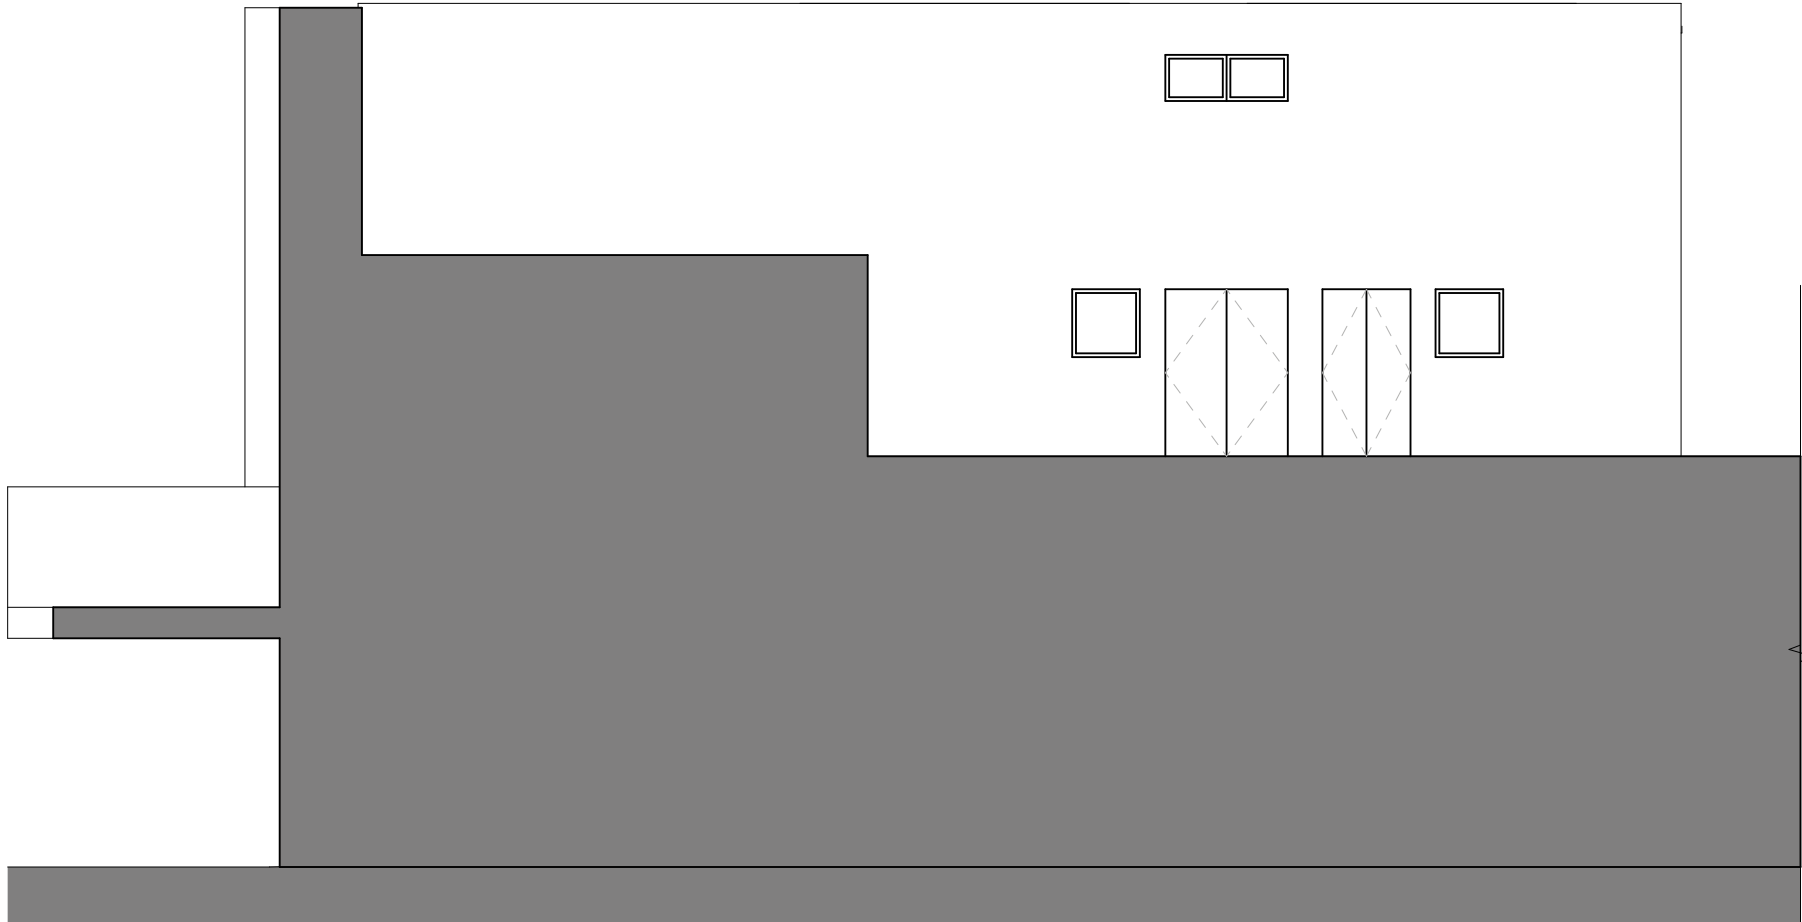

Existing Side Elevation