


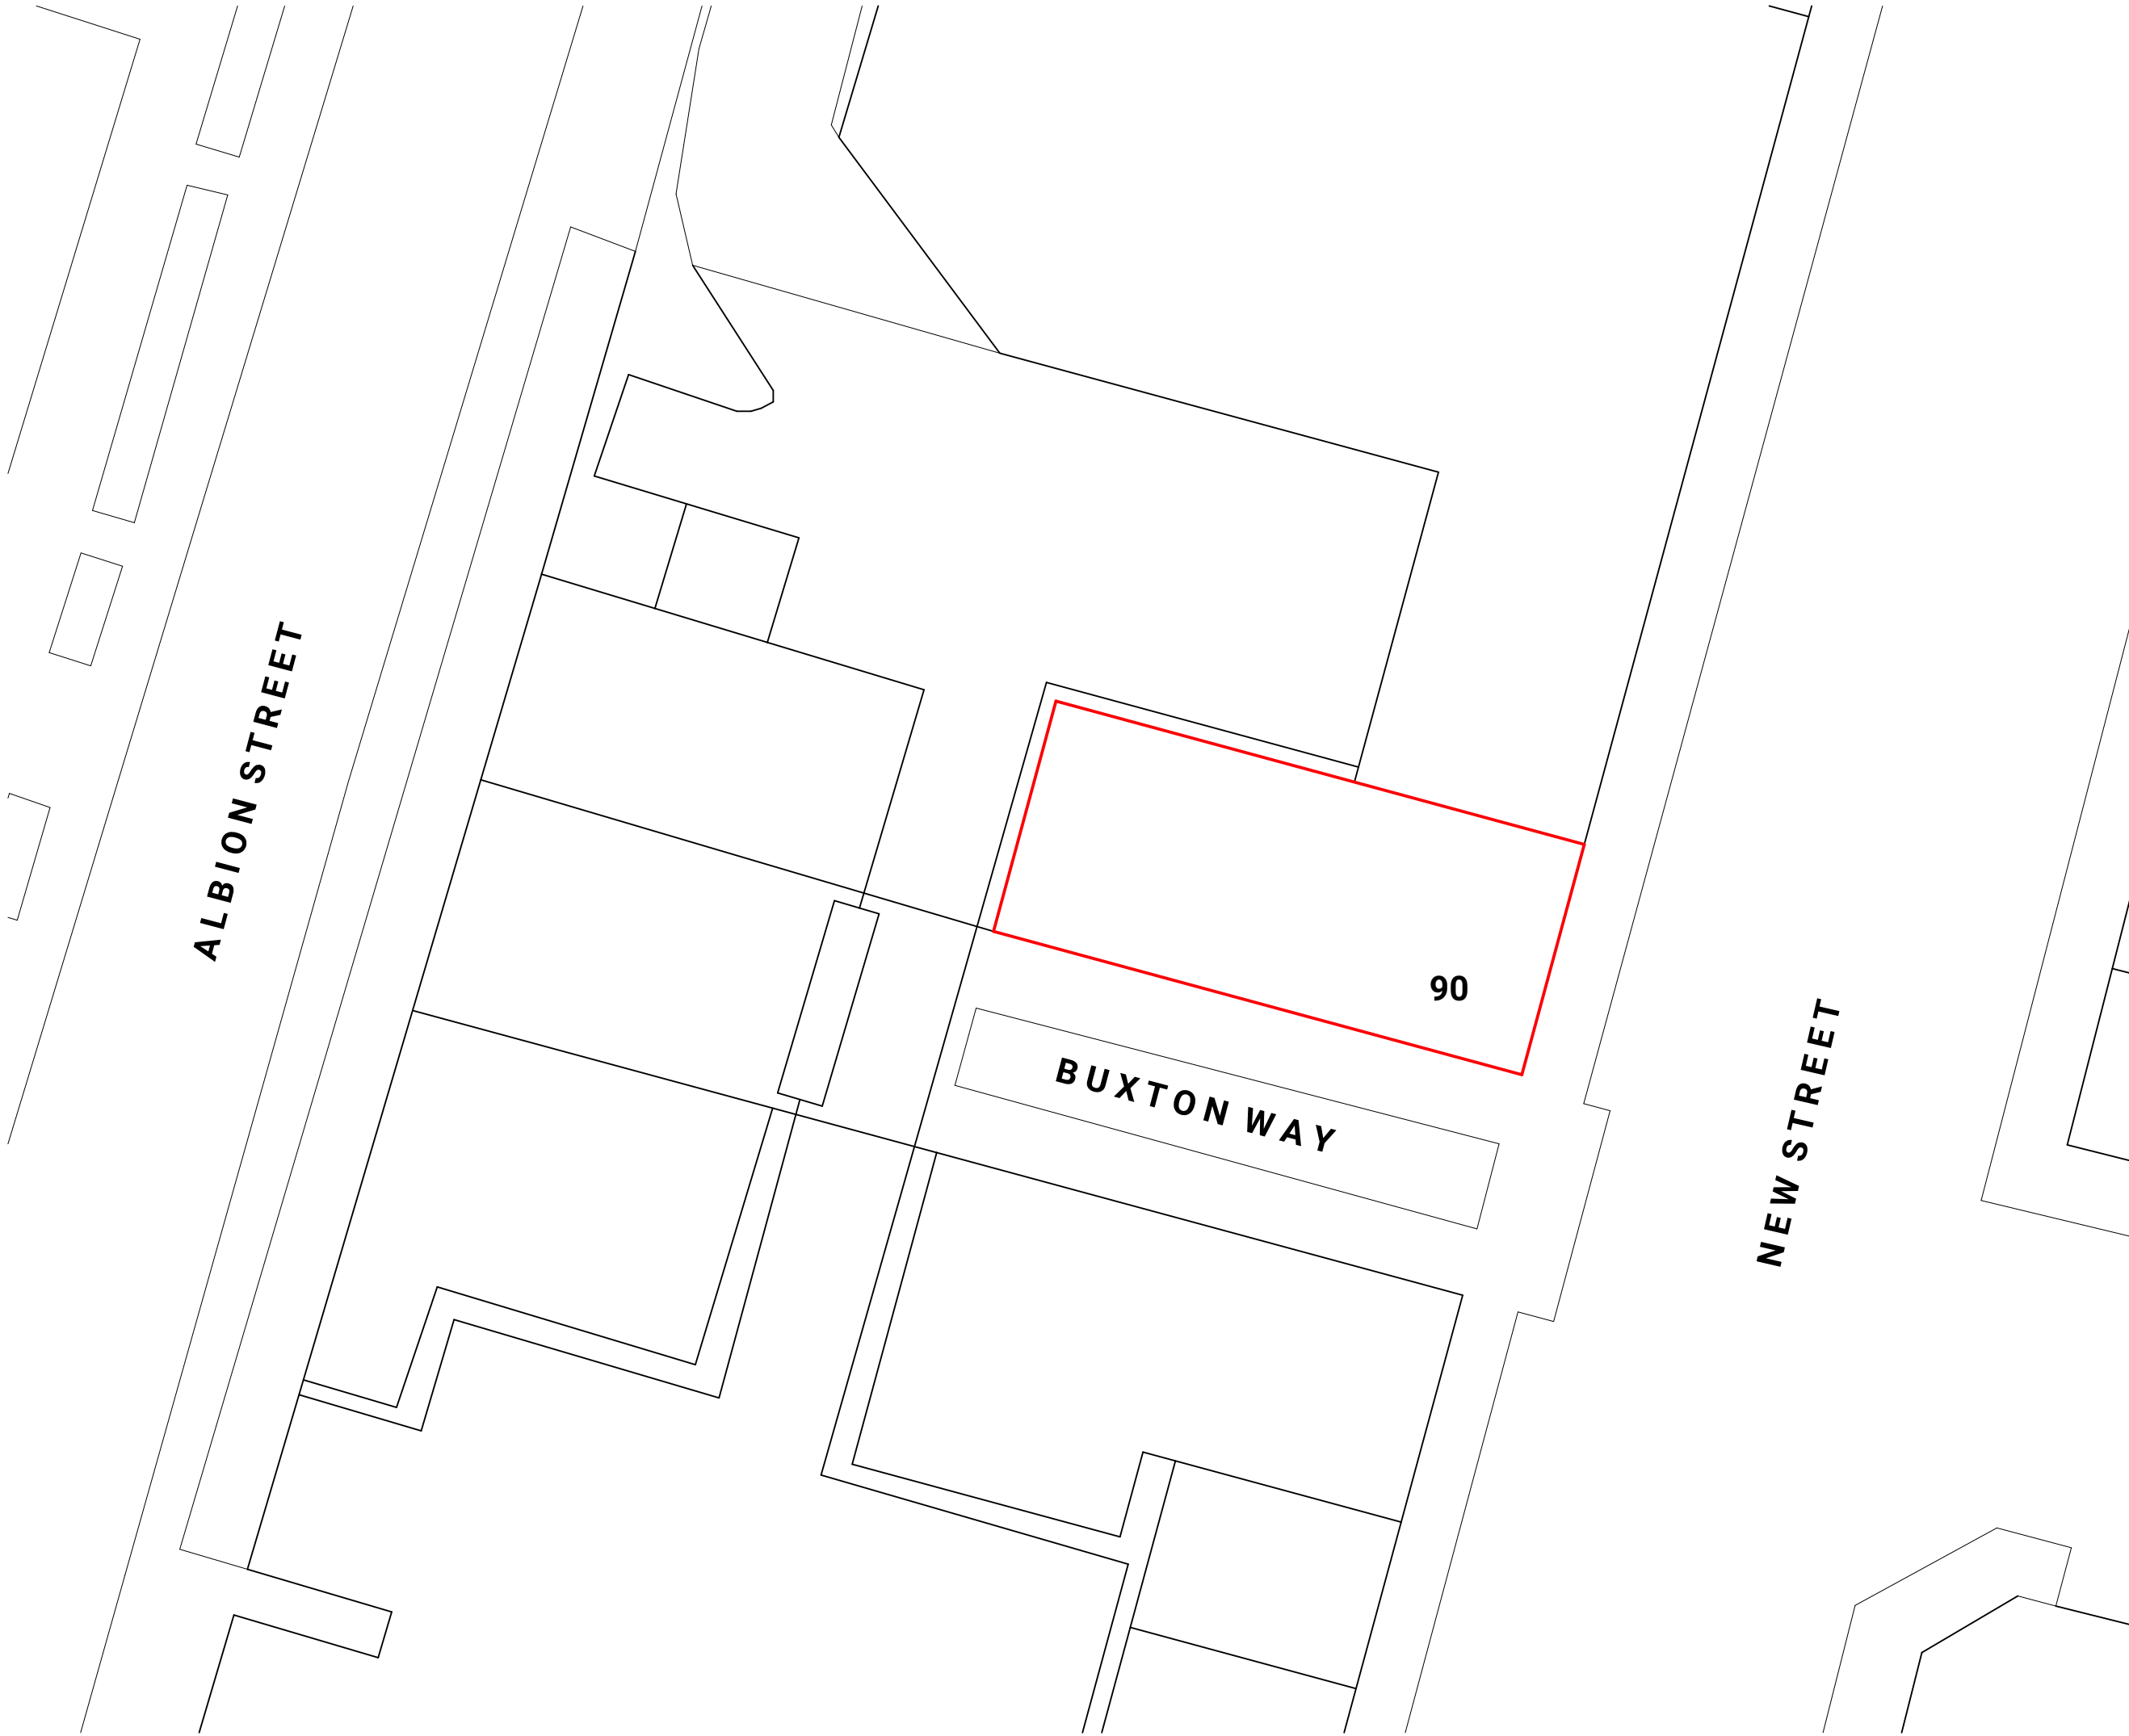

Jackson-Crane Architecture

7 The Courtyard, 2C High Street,
Ruddington,
Nottingham,
NG11 6ER

0115 837 0123
hello@jackson-crane.com
www.jackson-crane.com

notes

This document is copyright © of Jackson-Crane Architecture. It shall be read in conjunction with all other associated project information including models, specifications, schedules and related consultants documents. Do not scale from documents. All dimensions to be checked on site. Immediately report any discrepancies, errors or omissions on this document to the Originator. If in doubt ASK.

project north

revisions

Rev	Description	Date	Initials

status

Planning

client

ALB

project

90 New St, Huddersfield HD1 2TR

drawing title

Site Plan as Existing

revision

drawn by

DJC

approved by

DJC

paper size

A3

project number

24-009

scale

1:200

drawing no:

01001