




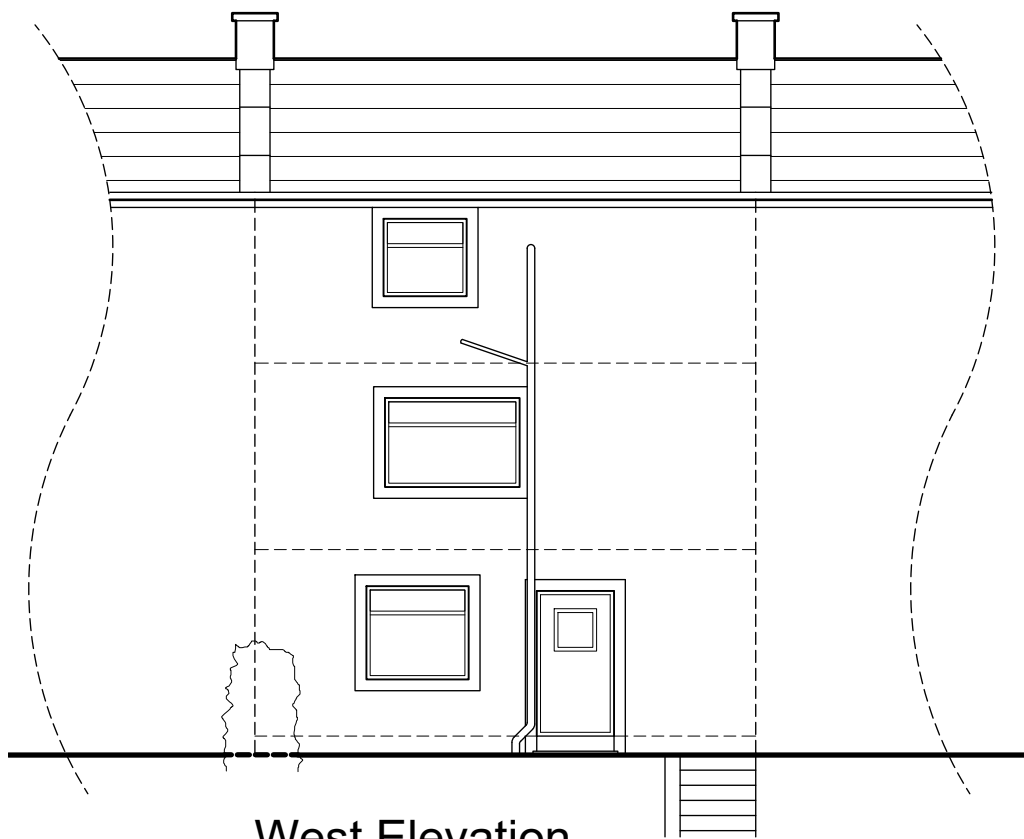


West Elevation

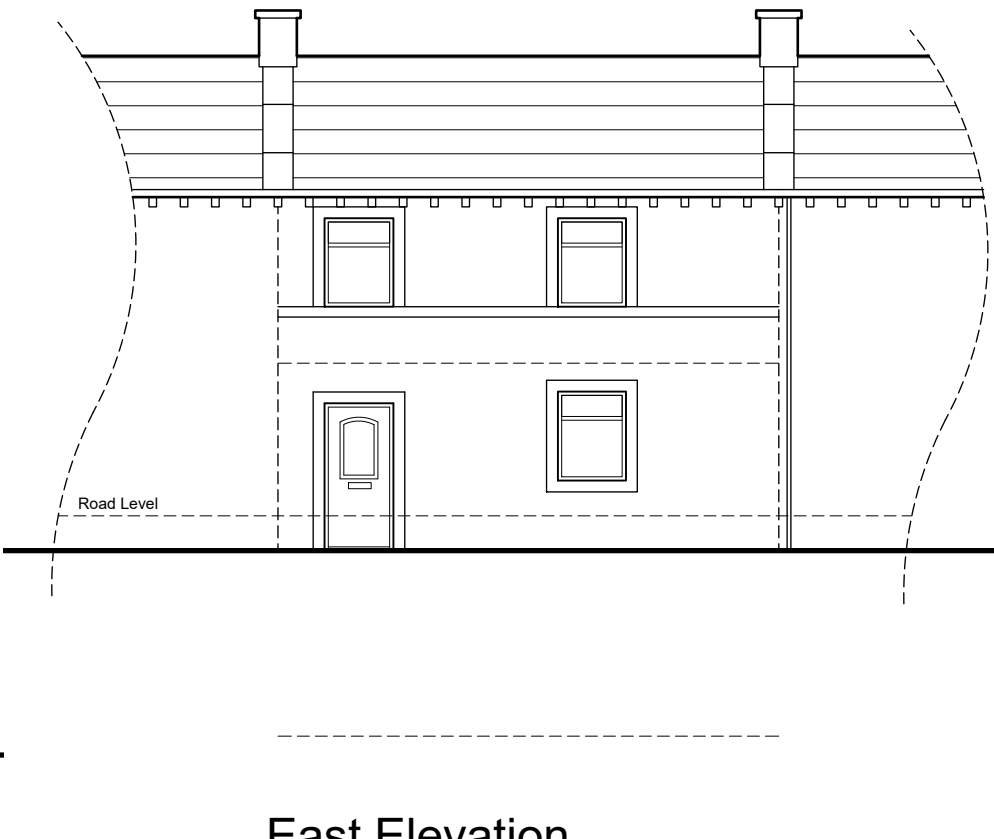


East Elevation

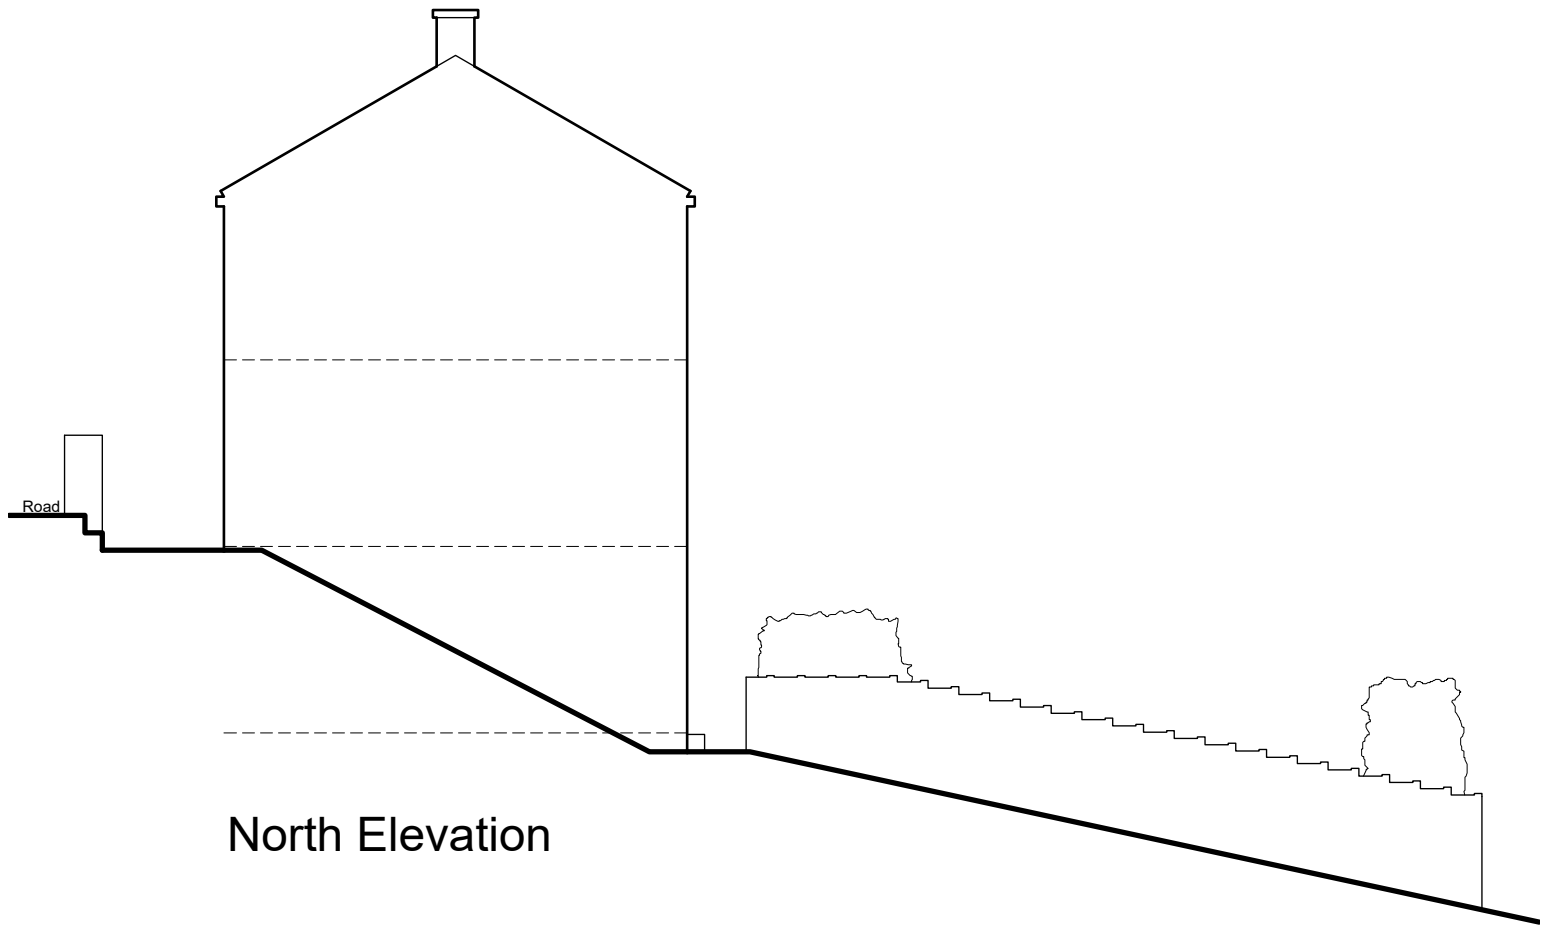


North Elevation

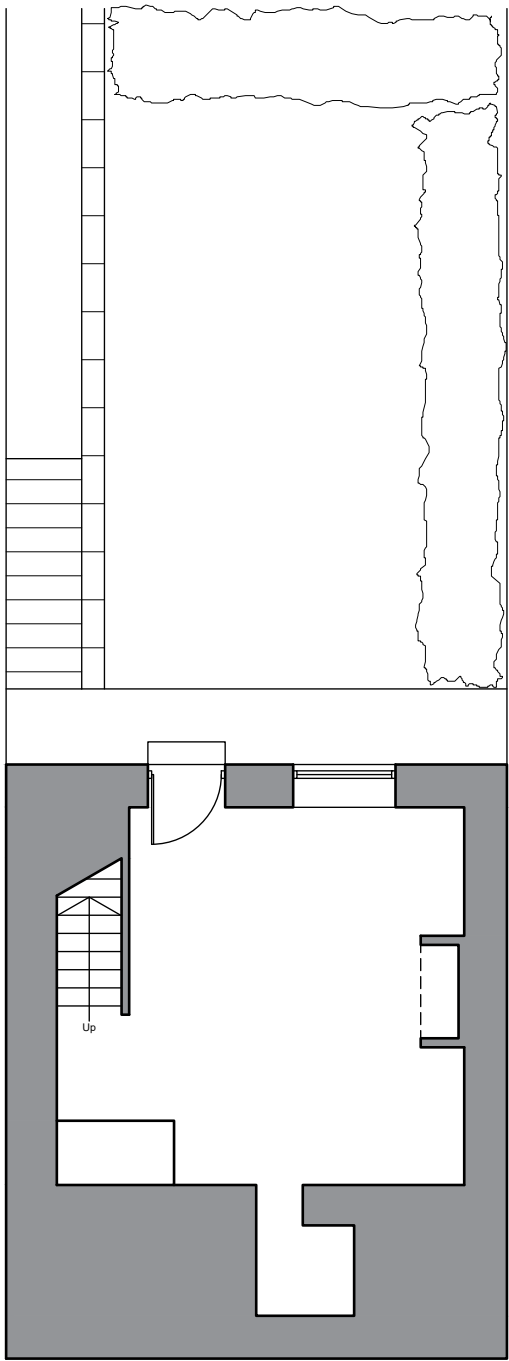


Lower Floor Plan

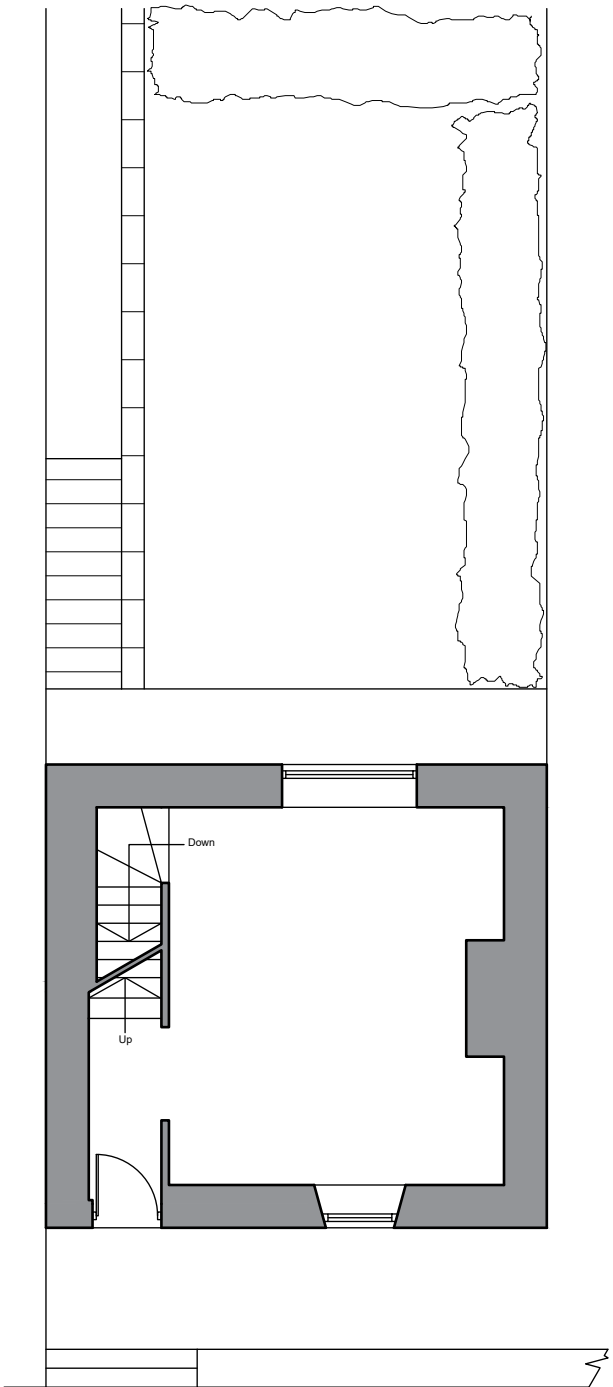

Upper Floor Plan

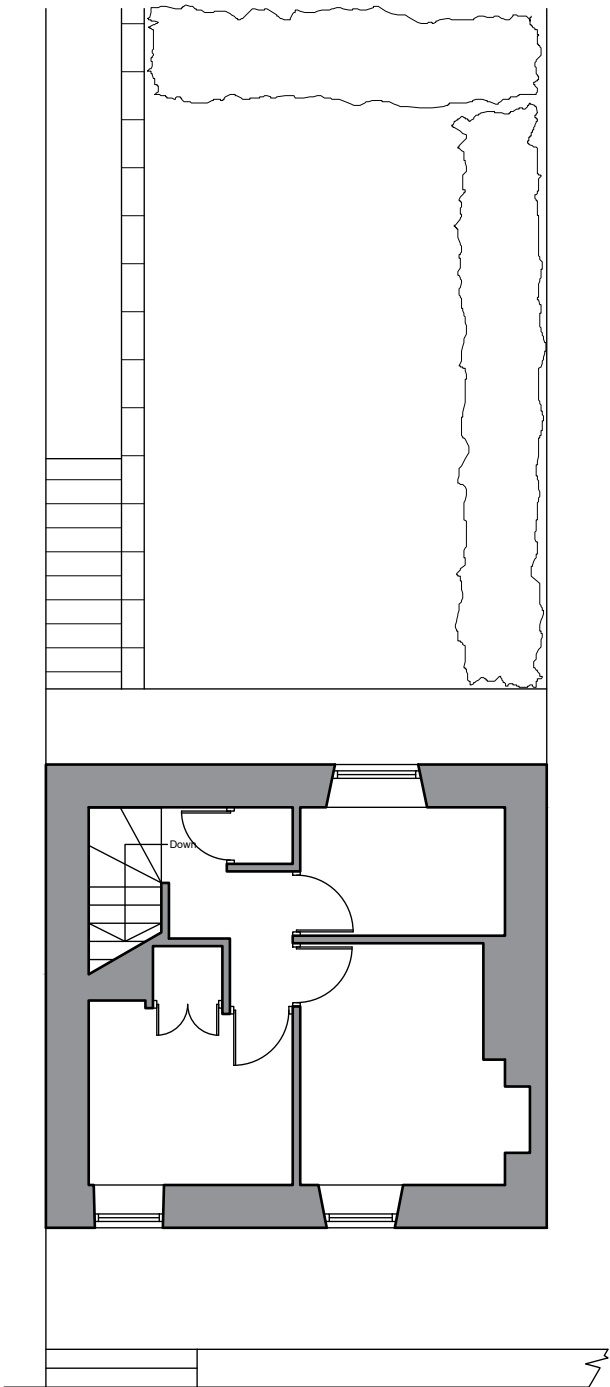

First Floor Plan

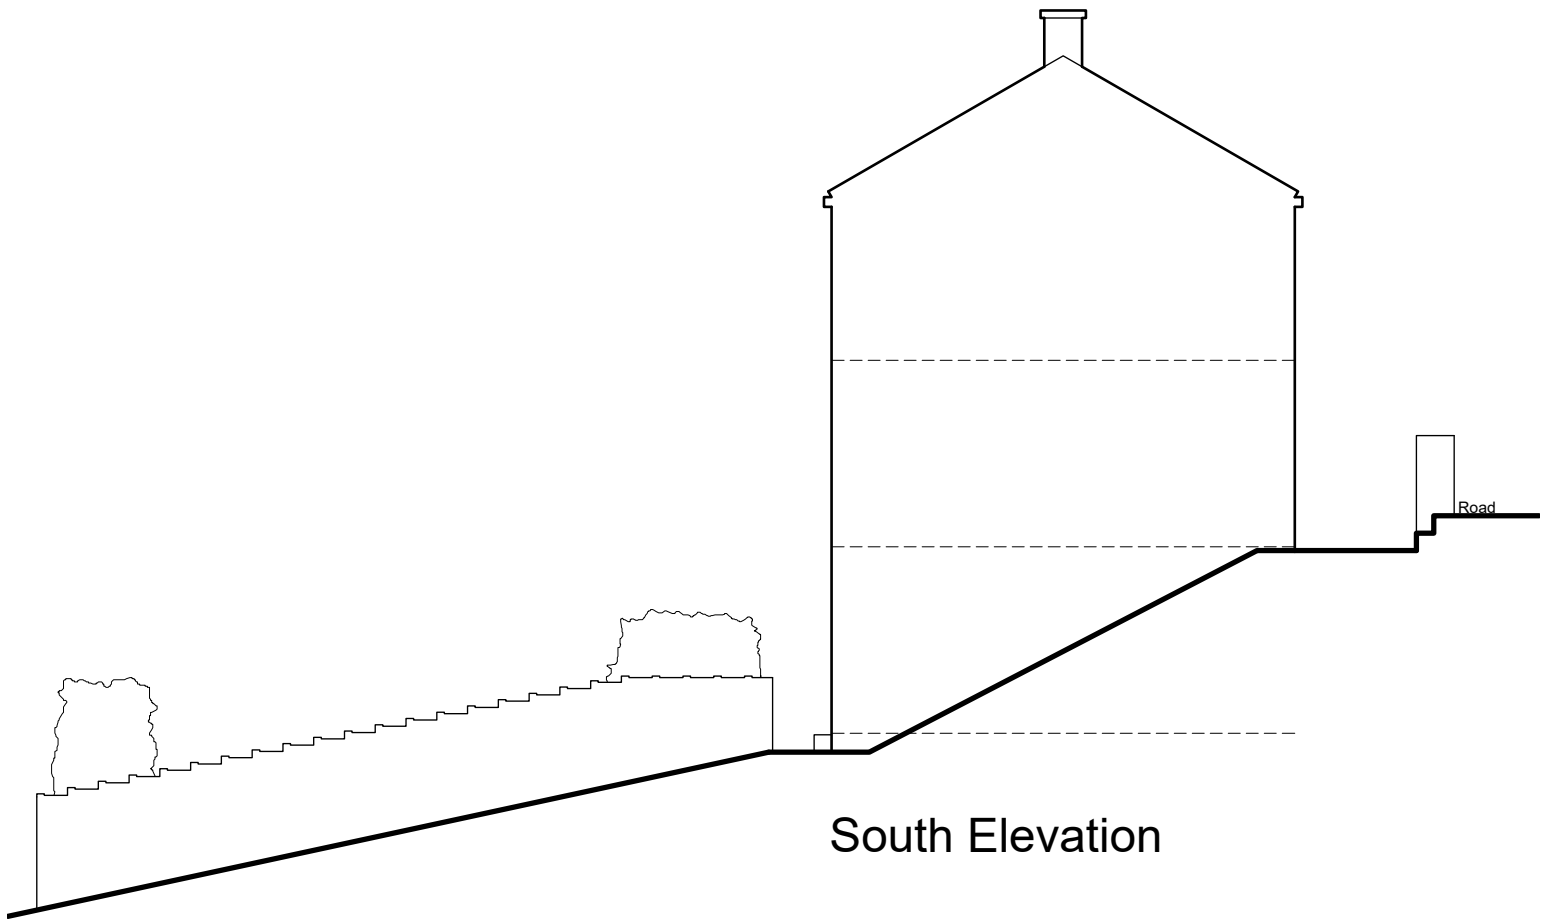

South Elevation



NOTES

This drawing has been prepared specifically for the purpose of obtaining Planning and or Building Regulations Approval. Its suitability for other purposes without additional supplementary details and specifications cannot be guaranteed.

All dimensions are to be checked on site, any discrepancies are to be reported to the designer before work commences. Use only figured dimensions.

All structural components shown are indicative only. Details / calculations of structural members are to be provided by the Structural Engineer.

This drawing is not to be copied or divulged to a third party without written permission.

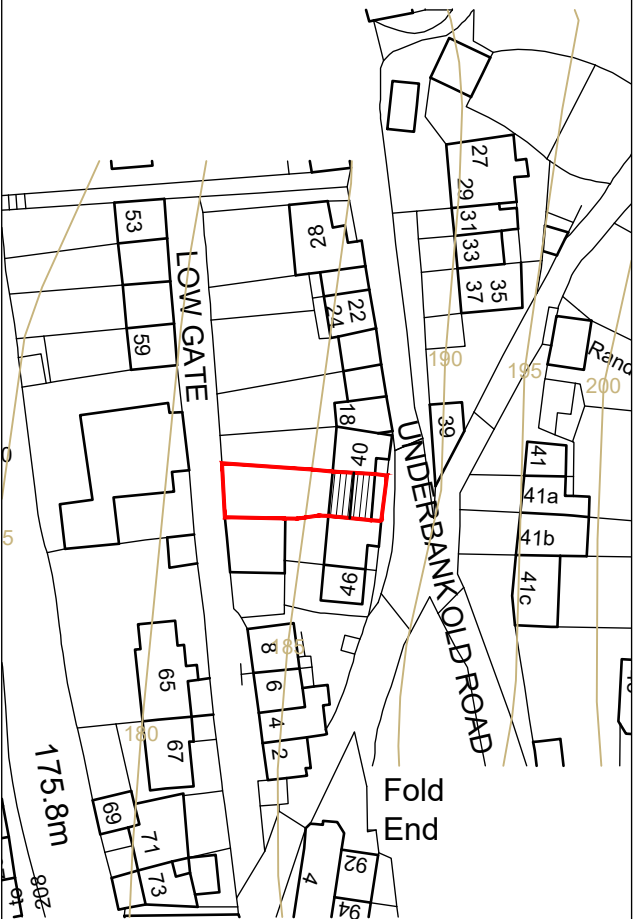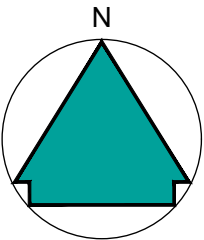

Holmfirth
Location Plan
1:1250



Revisions		
P01 Preliminary Issue		18.03.24
Project:		
Two Storey Rear and Single Storey Front Extension		
at	42 Underbank Old Road, Holmfirth, HD9 1EA	
for	Ms. S. Swift	
Existing Plan, Elevations And Location Plan		
Purpose of issue: PLANNING		
Drawn	Caleb Auty	
Date	March 2024	
Scales	1:100 @ A2	
Drawing No.	2428 - 0101 - P01	