



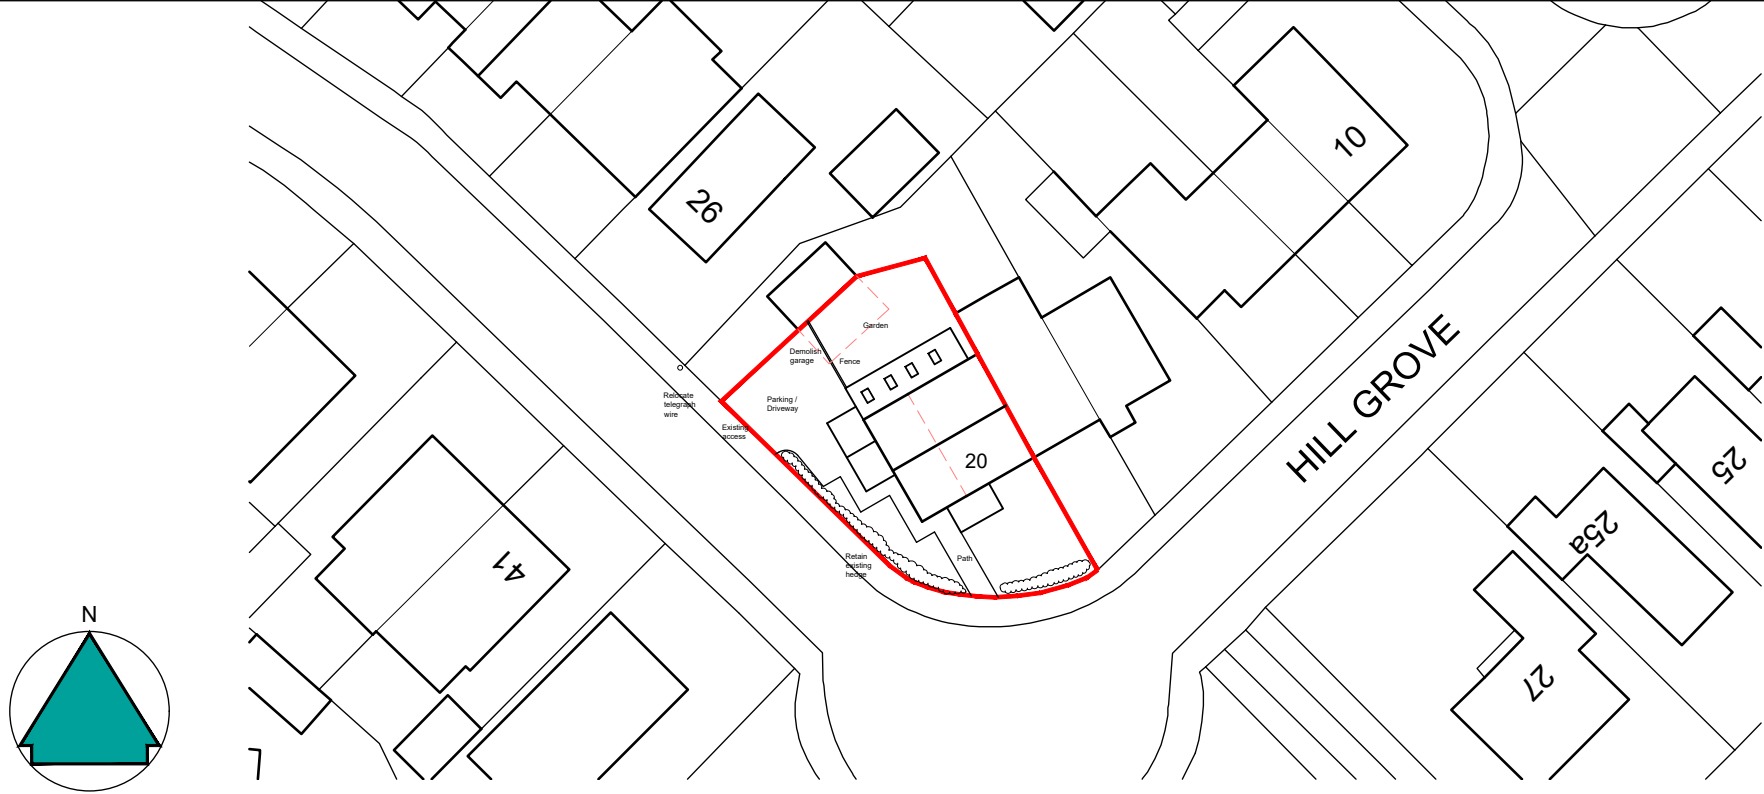

Block Plan - 1:500



Ground Floor Plan

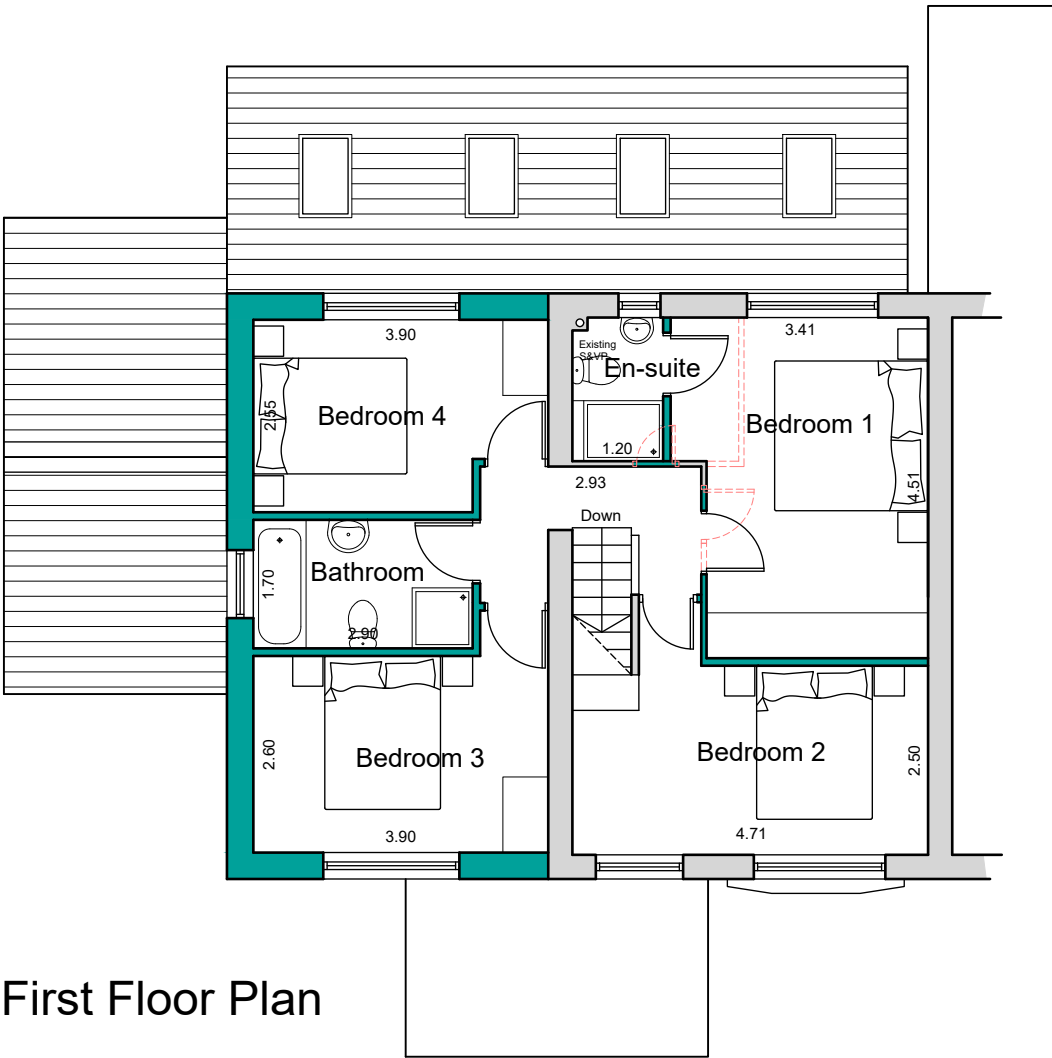

First Floor Plan

NOTES

This drawing has been prepared specifically for the purpose of obtaining Planning and or Building Regulations Approval. Its suitability for other purposes without additional supplementary details and specifications cannot be guaranteed.

All dimensions are to be checked on site, any discrepancies are to be reported to the designer before work commences. Use only figured dimensions.

All structural components shown are indicative only. Details / calculations of structural members are to be provided by the Structural Engineer.

This drawing is not to be copied or divulged to a third party without written permission.

Key:	
	Existing Beams
	Proposed beams
	Removed Structure
	Existing Walls
	Proposed Walls

Heneghan
ARCHITECTURE
enquiries@heneghanarchitecture.com
www.heneghanarchitecture.com

Revisions		
P01	Preliminary Issue	08.02.24
P02	Client amendments	21.03.24
P03	Client amendments	16.04.24
P04	Block plan updated	03.05.24
P05	Planning amendments	07.07.24

Project:
Two Storey Extension

at 20 Hill Grove, Salendine Nook,
Huddersfield
HD3 3TL

for Mr & Mrs Kendall

Proposed Plans & Block Plan

Purpose of issue: PLANNING

Drawn	DRH
Date	Feb 2024
Scales	1:100 @ A3
Drawing No.	2407 - 0301 - P05

