


First Floor Key

- External Envelope Materials Key:**
- 1 HQ - Brickwork - Buff (incorporating feature brick soldier course band detail)
  - 2 Curtain Walling - PPC Aluminium
  - 3 Windows - PPC Aluminium with PPC Spandrel / Louvre panels
  - 4 HQ Roof - Plant - Composite Concrete Roof Deck with insulation inverted waterproofing system and ballast
  - 5 HQ Roof - Standing Seam built-up metal roofing system
  - 6 Louvre / Screen to Roof Mounted Plant Equipment - PPC Aluminium
  - 7 External Terrace - Composite Concrete Roof Deck with insulation inverted waterproofing system and paving
  - 8 Training Arena - Brickwork - Blue (incorporating feature projecting brick header detailing)
  - 9 Training Arena - Cladding - Vertical Plank built-up system
  - 10 Training Arena Roof - Standing Seam built-up metal roofing system
  - 11 External Door - Vehicle Access - Sectional Overhead
  - 12 Vehicle Canopy - Metal Clad Canopy
  - 13 External Door - Personnel Access - PPC Aluminium
  - 14 Copings - PPC Aluminium
  - 15 Building Mounted Signage - Illuminated
  - 16 Movement Joint
  - 17 Brick plinth
  - 18 Retaining Wall
  - 19 Wall fixed coping
  - 20 Precast concrete coping


- Glazing Key**
- Clear Glass
  - Obscure Glass
  - Look-a-Like Spandrel Panel

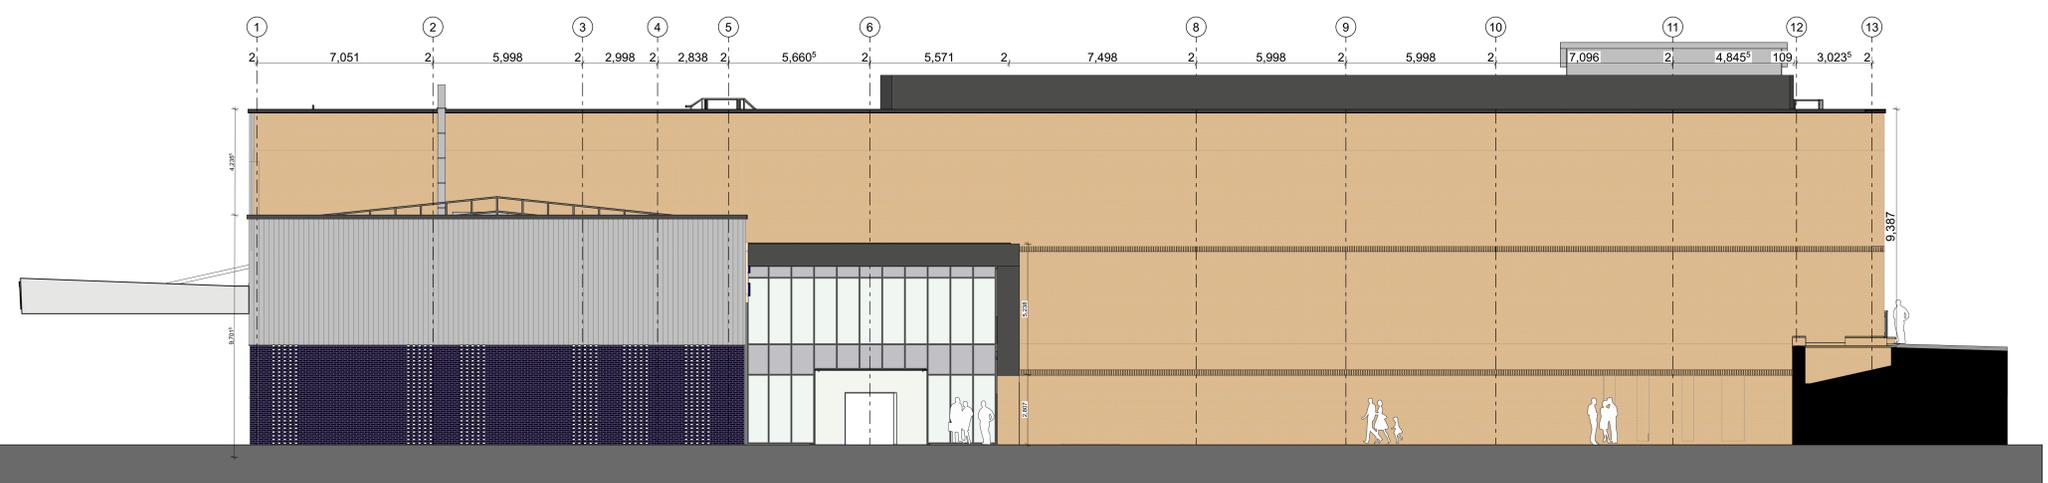


North East Elevation



South West Elevation

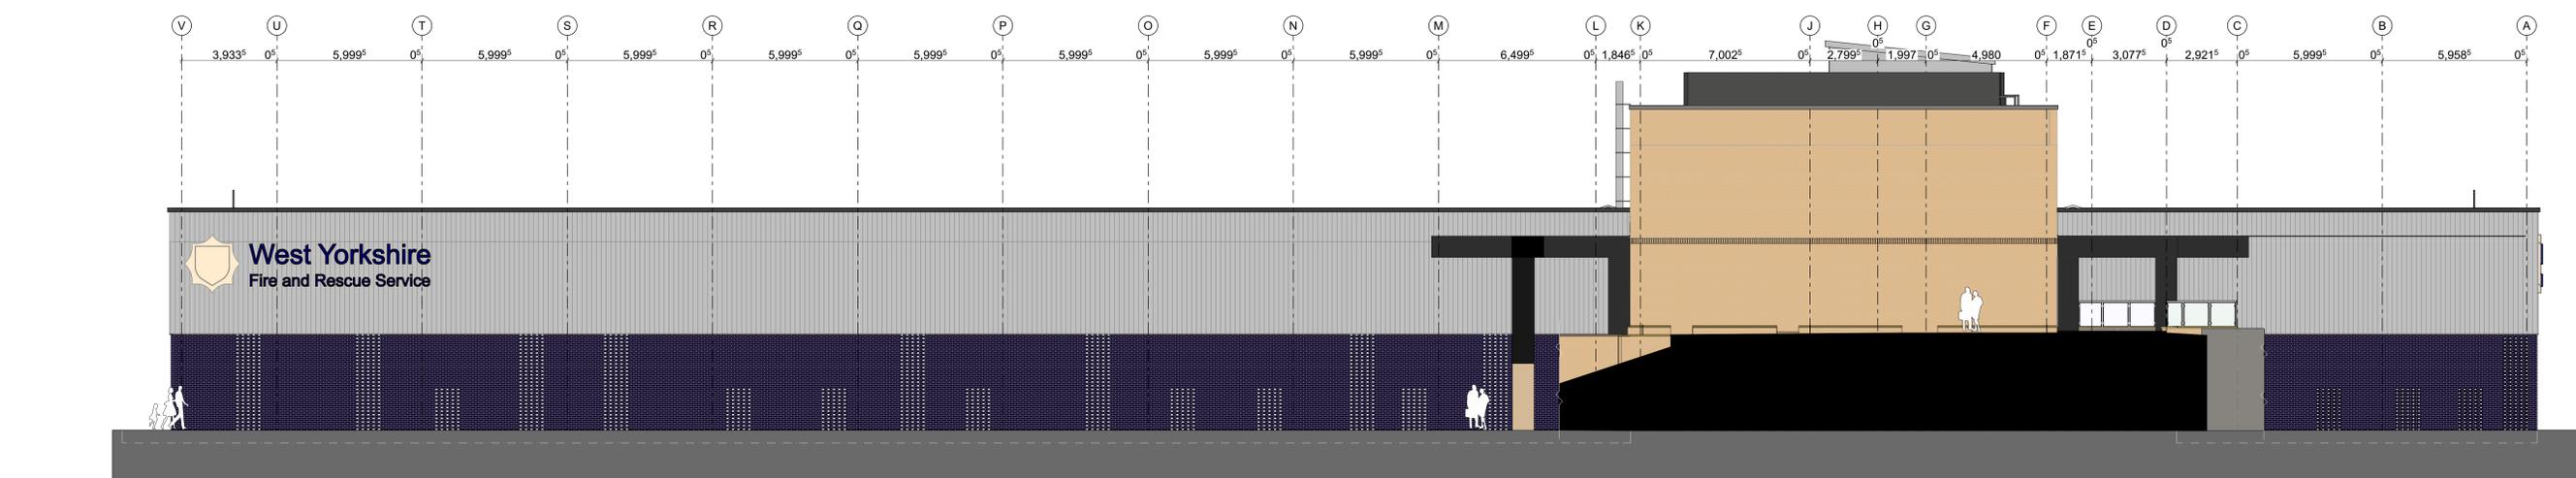

North West Elevation

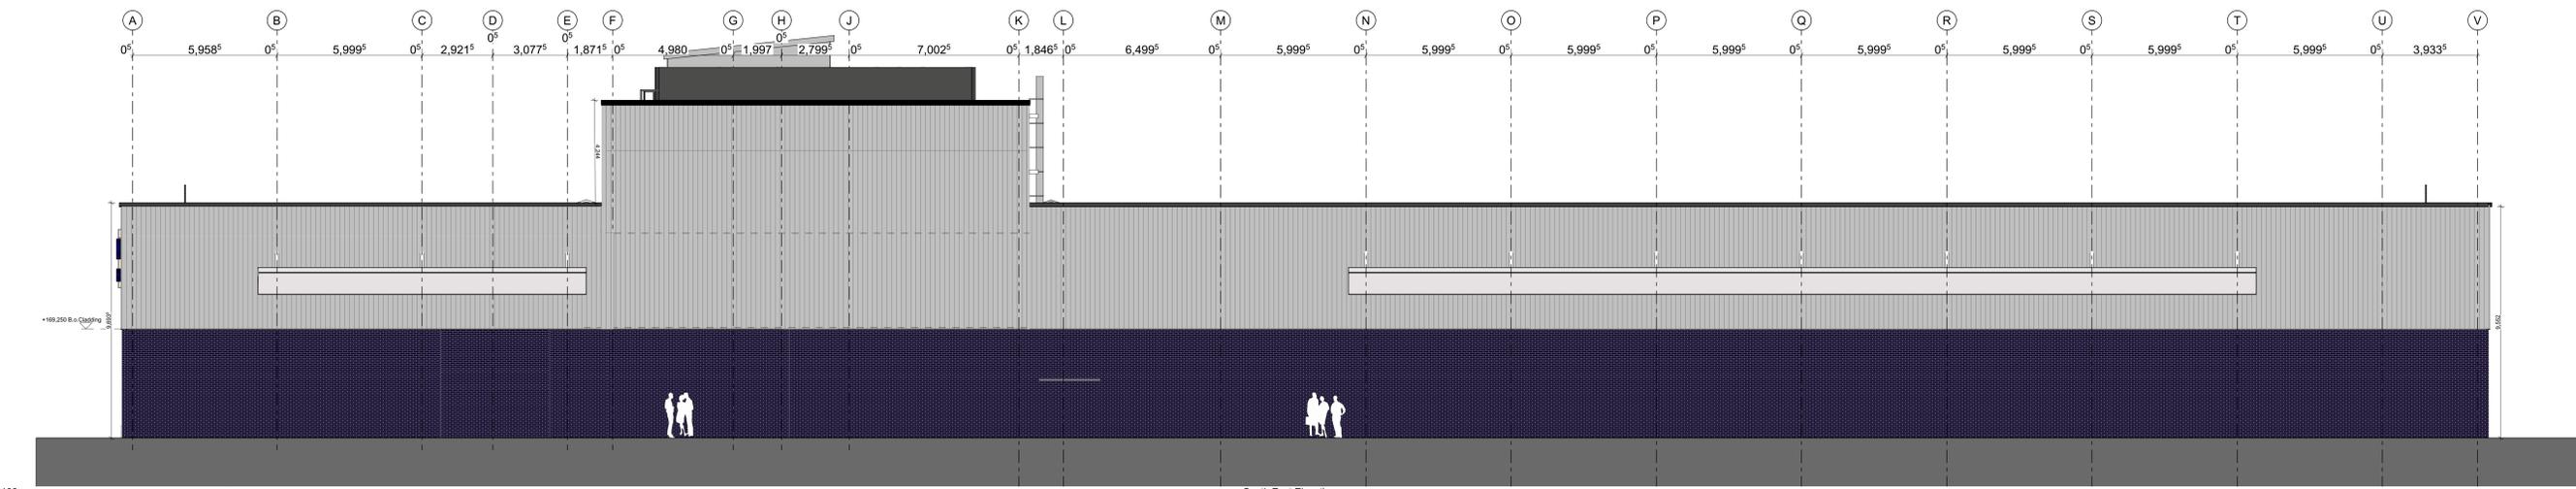

South East Elevation

rev	description	drawn	checked	date
C10	Planning Issue. Previous revision notes included.	JDTG	DH	18/04/2024



**BOND BRYAN**  
 The Church Studio Springvale Road Sheffield S10 1LP  
 t 0114 266 2040  
 e BirkenshawHQ@bondbryan.co.uk  
 w www.bondbryan.co.uk

**West Yorkshire Fire & Rescue**

**WYFRS HQ Building**  
 Birkenshaw



**Proposed GA Elevations**

Originator project ref	Purpose of Issue
21018	Stage 5 Construction
Scale(s)	Status
1:100, 1:1500	A5 Suitable for Review
paper size	Revision
A0	C10 Planning

project	originator	volume	level	type	role	number	status	revision
HQC004	BBA	Z1	ZZ	DR	A	3201	A5	C10