




1:100 Paving Detail 07

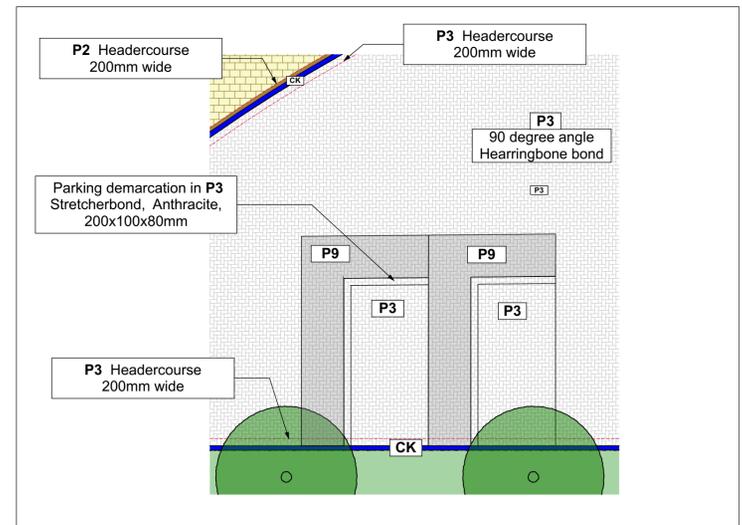

1:100 Paving Detail 08

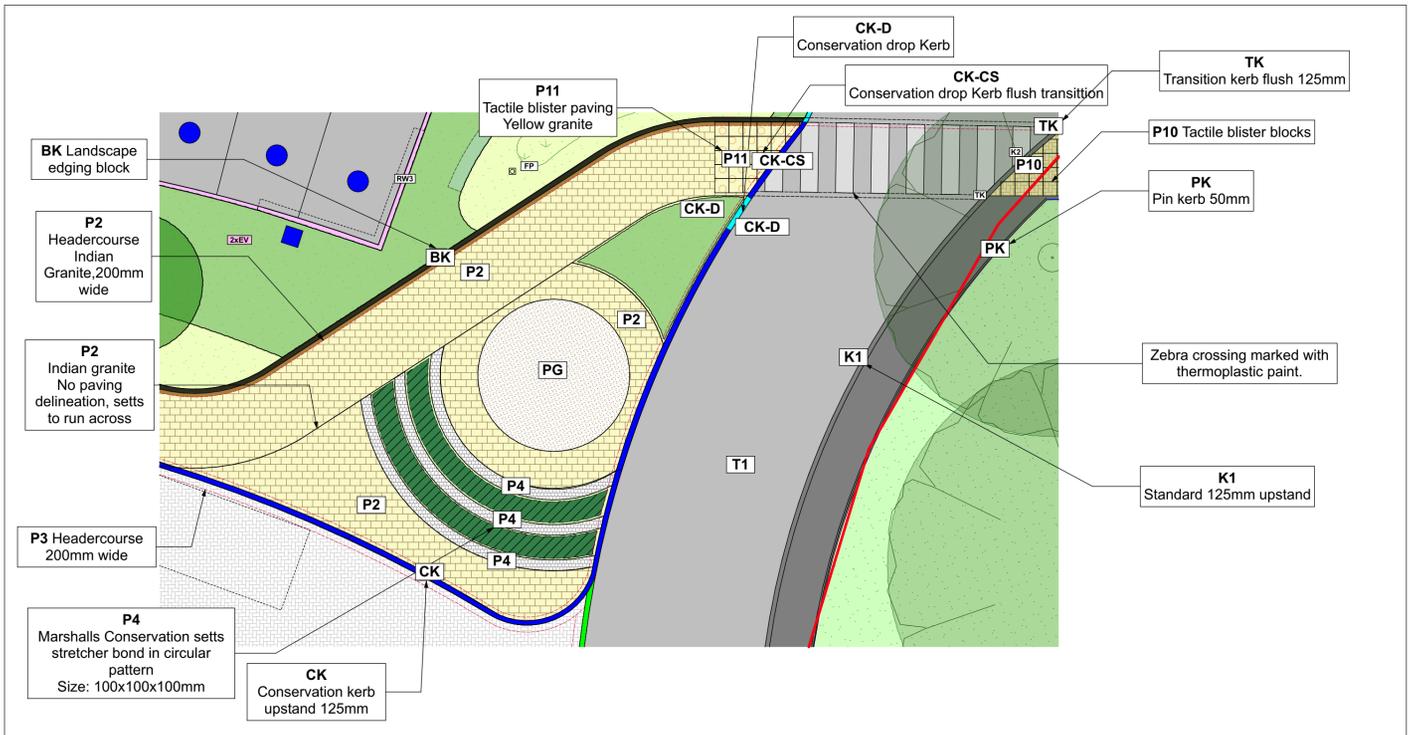

1:100 Paving Detail 09

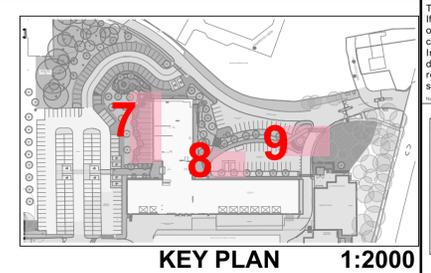

- Standard British HB2 kerb**
Size: 125mm upstand. 225x125x914mm
- Standard British bullnose kerb**
Drop kerb sections with transition kerbs. Size: 6mm up stand. 150x125x914mm
- Kerbs to parade ground area**
Marshalls Conservation kerb
Colour: Silver Grey
Size: 125mm upstand, 915 x 255 x 145mm width.
- Drop Kerb to parade ground area**
Marshalls Conservation drop kerb, or similar
Size: 145x255x915mm.
- Kerbs to parade ground area**
Marshalls Conservation kerb Centre Stone
Colour: Silver Grey
Size: Drop kerb / flush transitions - 145x145x915mm
- Transition kerb**
Transition kerb to connect HB2 sections with bullnose/flush kerbs.
Size: 125x255x915 mm
- Landscape Edging block**
Marshalls Keykerb, 90 degree angle
Colour: Charcoal
Size: 127x200x127mm
- Drainage channels**
Acro slot-drainage channels to door thresholds and curtain wall sections.
Product to Engineer's Drainage design specification.
- Transition kerb**
Transition kerb to connect HB2 sections with bullnose/flush kerbs.
Size: 125x255x915 mm
- Pin kerb / Flat top edging**
Size: 914x150x50mm
- Staff break-out area.**
Marshalls Modal Textured
Alternating bands of Silver Grey and Oatmeal.
Size: 300x200x80mm, stretcher bond
Headercourse edging: Indian Granite, 200x100x80mm.
- Main access paths**
Marshalls Modal Textured
Colour: Equal mix of Oatmeal, Silver Grey, Indian Granite
Size: 300x200x80mm, stretcherbond
Headercourse trims:
Colour: Indian Granite, 200x100x80mm
- Parade ground**
Marshalls Modal Priora.
Colour: Light Granite and Mid-Gray Granite, 90 degree herringbone pattern, 300x200x80mm
Headercourse trims: Mid-Gray Granite, 200x100x80mm
Parking demarcation: Anthracite, 200x100x80mm, stretcherbond.
- Memorial area**
Marshalls Conservation sets
Colour: Silver grey granite, stretcher bond in circular pattern
Size: 100x100x100mm
- Pre-cast flags on staircase landings**
Marshalls Conservation X
Colour: Silver grey, Stack bond
Size: 400x400x50mm
- Permeable paving in disability parking bays**
Marshalls Modal Priora.
Colour: Light Granite and Mid-Gray Granite, 90 degree herringbone pattern, 300x200x80mm
1.2m disability circulation: Mid-Gray Granite, 90 degree herringbone pattern, 300x200x80mm
Parking demarcation: Anthracite, 200x100x80mm, stretcher-bond.
- Pedestrian crossing points**
Marshalls Pre-cast concrete, Tactile Blister Blocks
- Pedestrian crossing points**
Natural stone Tactile Blister Blocks
Material: CED Stone or similar, Yellow Granite
- Gravel on weedproof membrane / Gravel margins**
Colour: Mix of browns and greys
Size: 20-40mm nominal size, placed 75mm thick on weedproof membrane
- Hazard paving**
Colour: Buff
Size: 400x400x50mm
- New vehicular tarmacadam surfacing to Engineers specification.**

This document is © Bond Bryan Architects Ltd. If in doubt ASK. Drawing measurements shall not be obtained by scaling. Verify all dimensions prior to construction. Immediately report any discrepancies on this document to the Originator. This document shall be read in conjunction with associated models, specifications and related consultants' documents.
North

READ IN CONJUNCTION WITH PLAN:
HQC004-BBA-Z0-00-DR-L-1001
HQ & Training Arena- Landscape GA
HQC004-BBA-Z0-00-1002
HQ & Training Arena - Hard Landscape
HQC004-BBA-Z0-00-DR-L-1102
HQ & Training Arena - Levels & Gradients

rev	description	drawn	checked	date
C01	First issue for construction	PK	LWV	2024/04/23

B
BOND BRYAN
The Church Studio | Springvale Road | Sheffield S10 1LP
t 0114 266 2040
e info@bondbryan.co.uk
w www.bondbryan.co.uk

West Yorkshire Fire & Rescue
Birkenshaw Fire Services HQ
Oakroyd Hall Site
WILLMOTT DIXON West Yorkshire Fire & Rescue Service

HQ & Training Arena - Paving layout 2

Originator project ref 21018	Purpose of Issue Construction
Scale(s) 1:100	Status S4
Paper size A1	Revision C01

project originator volume level type role number	status revision
HQC004-BBA-Z0-00-DR-L-1215	S4 C01