



Ground Floor Plan

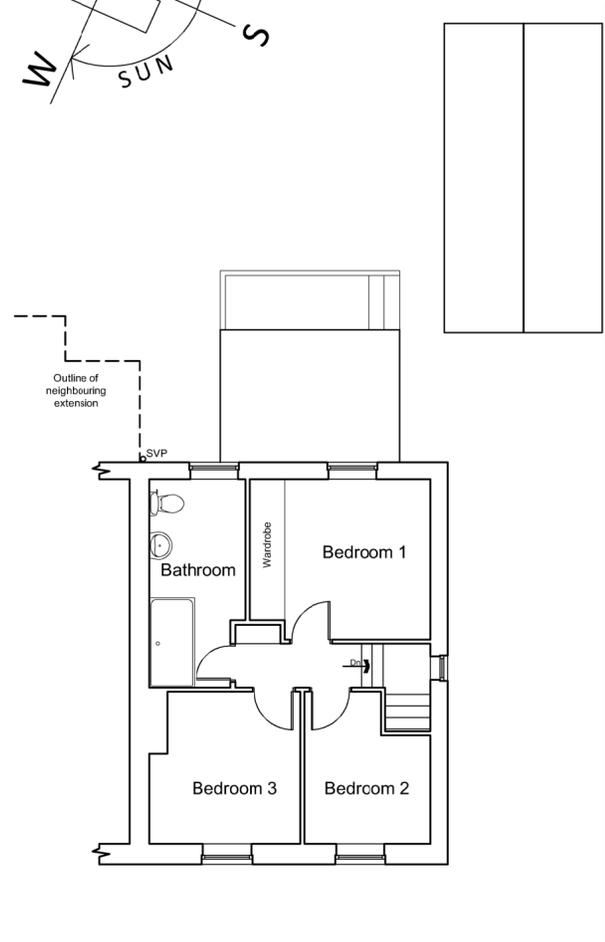


First Floor Plan

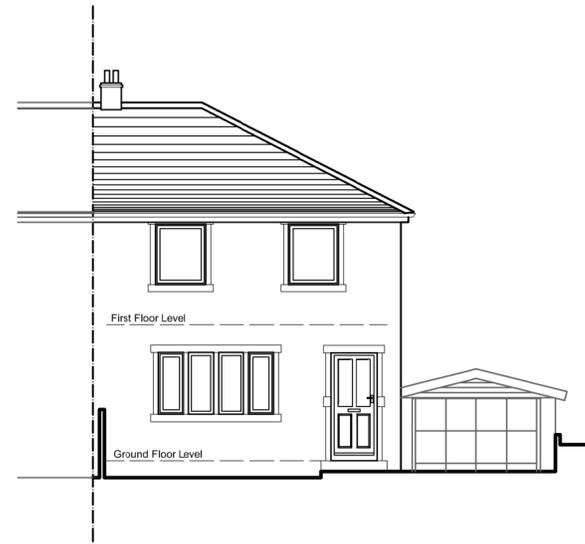


South West Elevation



North East Elevation

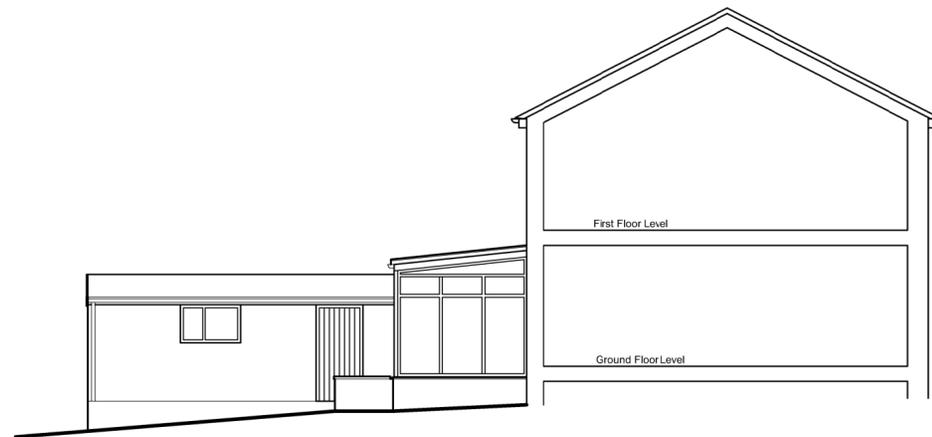

North West Sectional Elevation

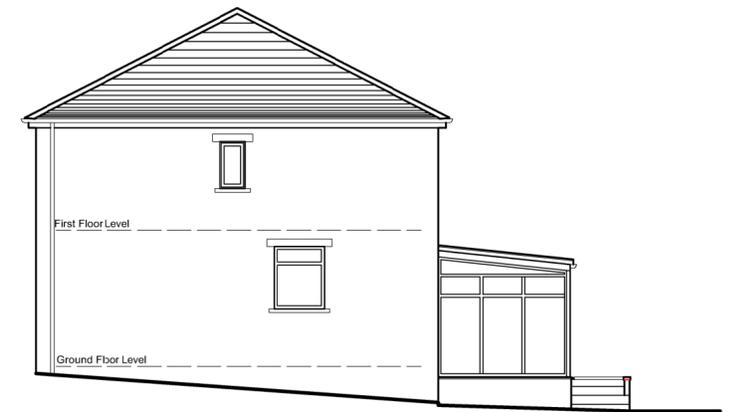

South East Elevation

ARCHITECTURE | PLANNING | DESIGN

Malkin Farm  
Brow Lane  
Holmfirth  
HD9 2RJ  
07946872499

[paul@paulmatthewsarchitectural.co.uk](mailto:paul@paulmatthewsarchitectural.co.uk)  
[www.paulmatthewsarchitectural.co.uk](http://www.paulmatthewsarchitectural.co.uk)

Company Registration Number: 09898149 – Company  
Registered in England and Wales

Project  
Removal of Conservatory, Reduction of Existing  
Garage, Internal Alts and Erection of single Storey  
Side and Rear Extension at, 47 Lidgett Lane  
Skelmanthorpe, Huddersfield, HD8 9AQ  
Client

Mr & Mrs S Twist

Drawing Title/Issue

General Arrangement as Existing

scale 1:100 date 02/2024 sheet size A2 dwg. no. 24/985/03a