




EAST ELEVATION  
1:50




NORTH ELEVATION  
1:50



WEST ELEVATION  
1:50

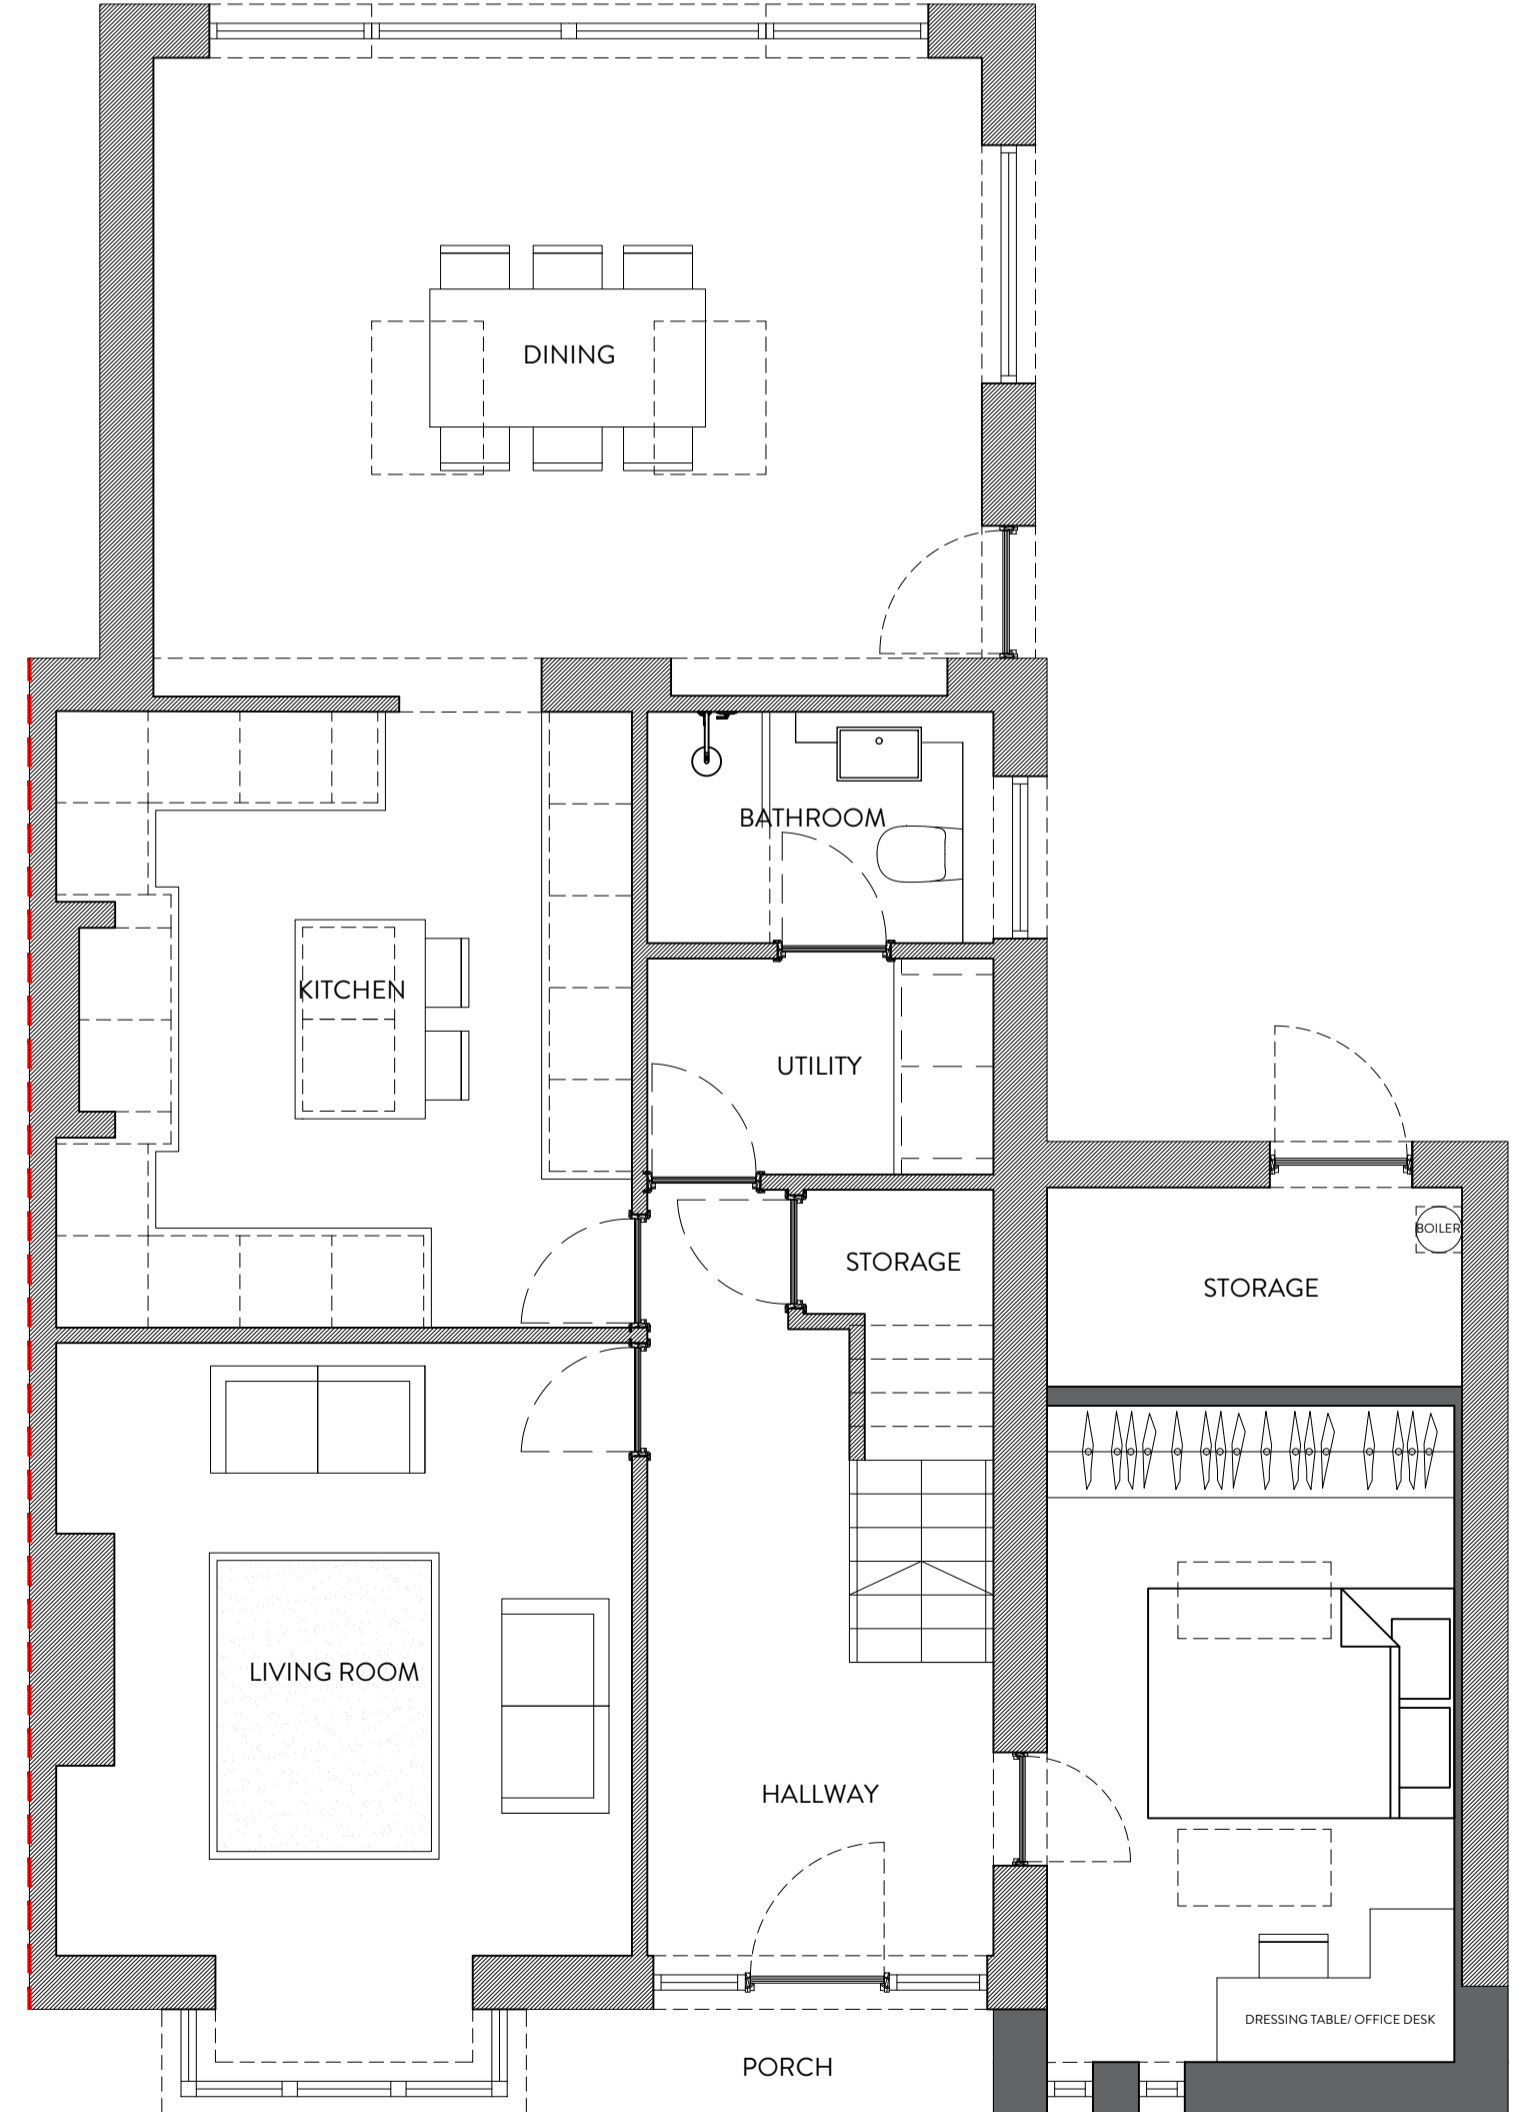

GROUND FLOOR PLAN  
1:50

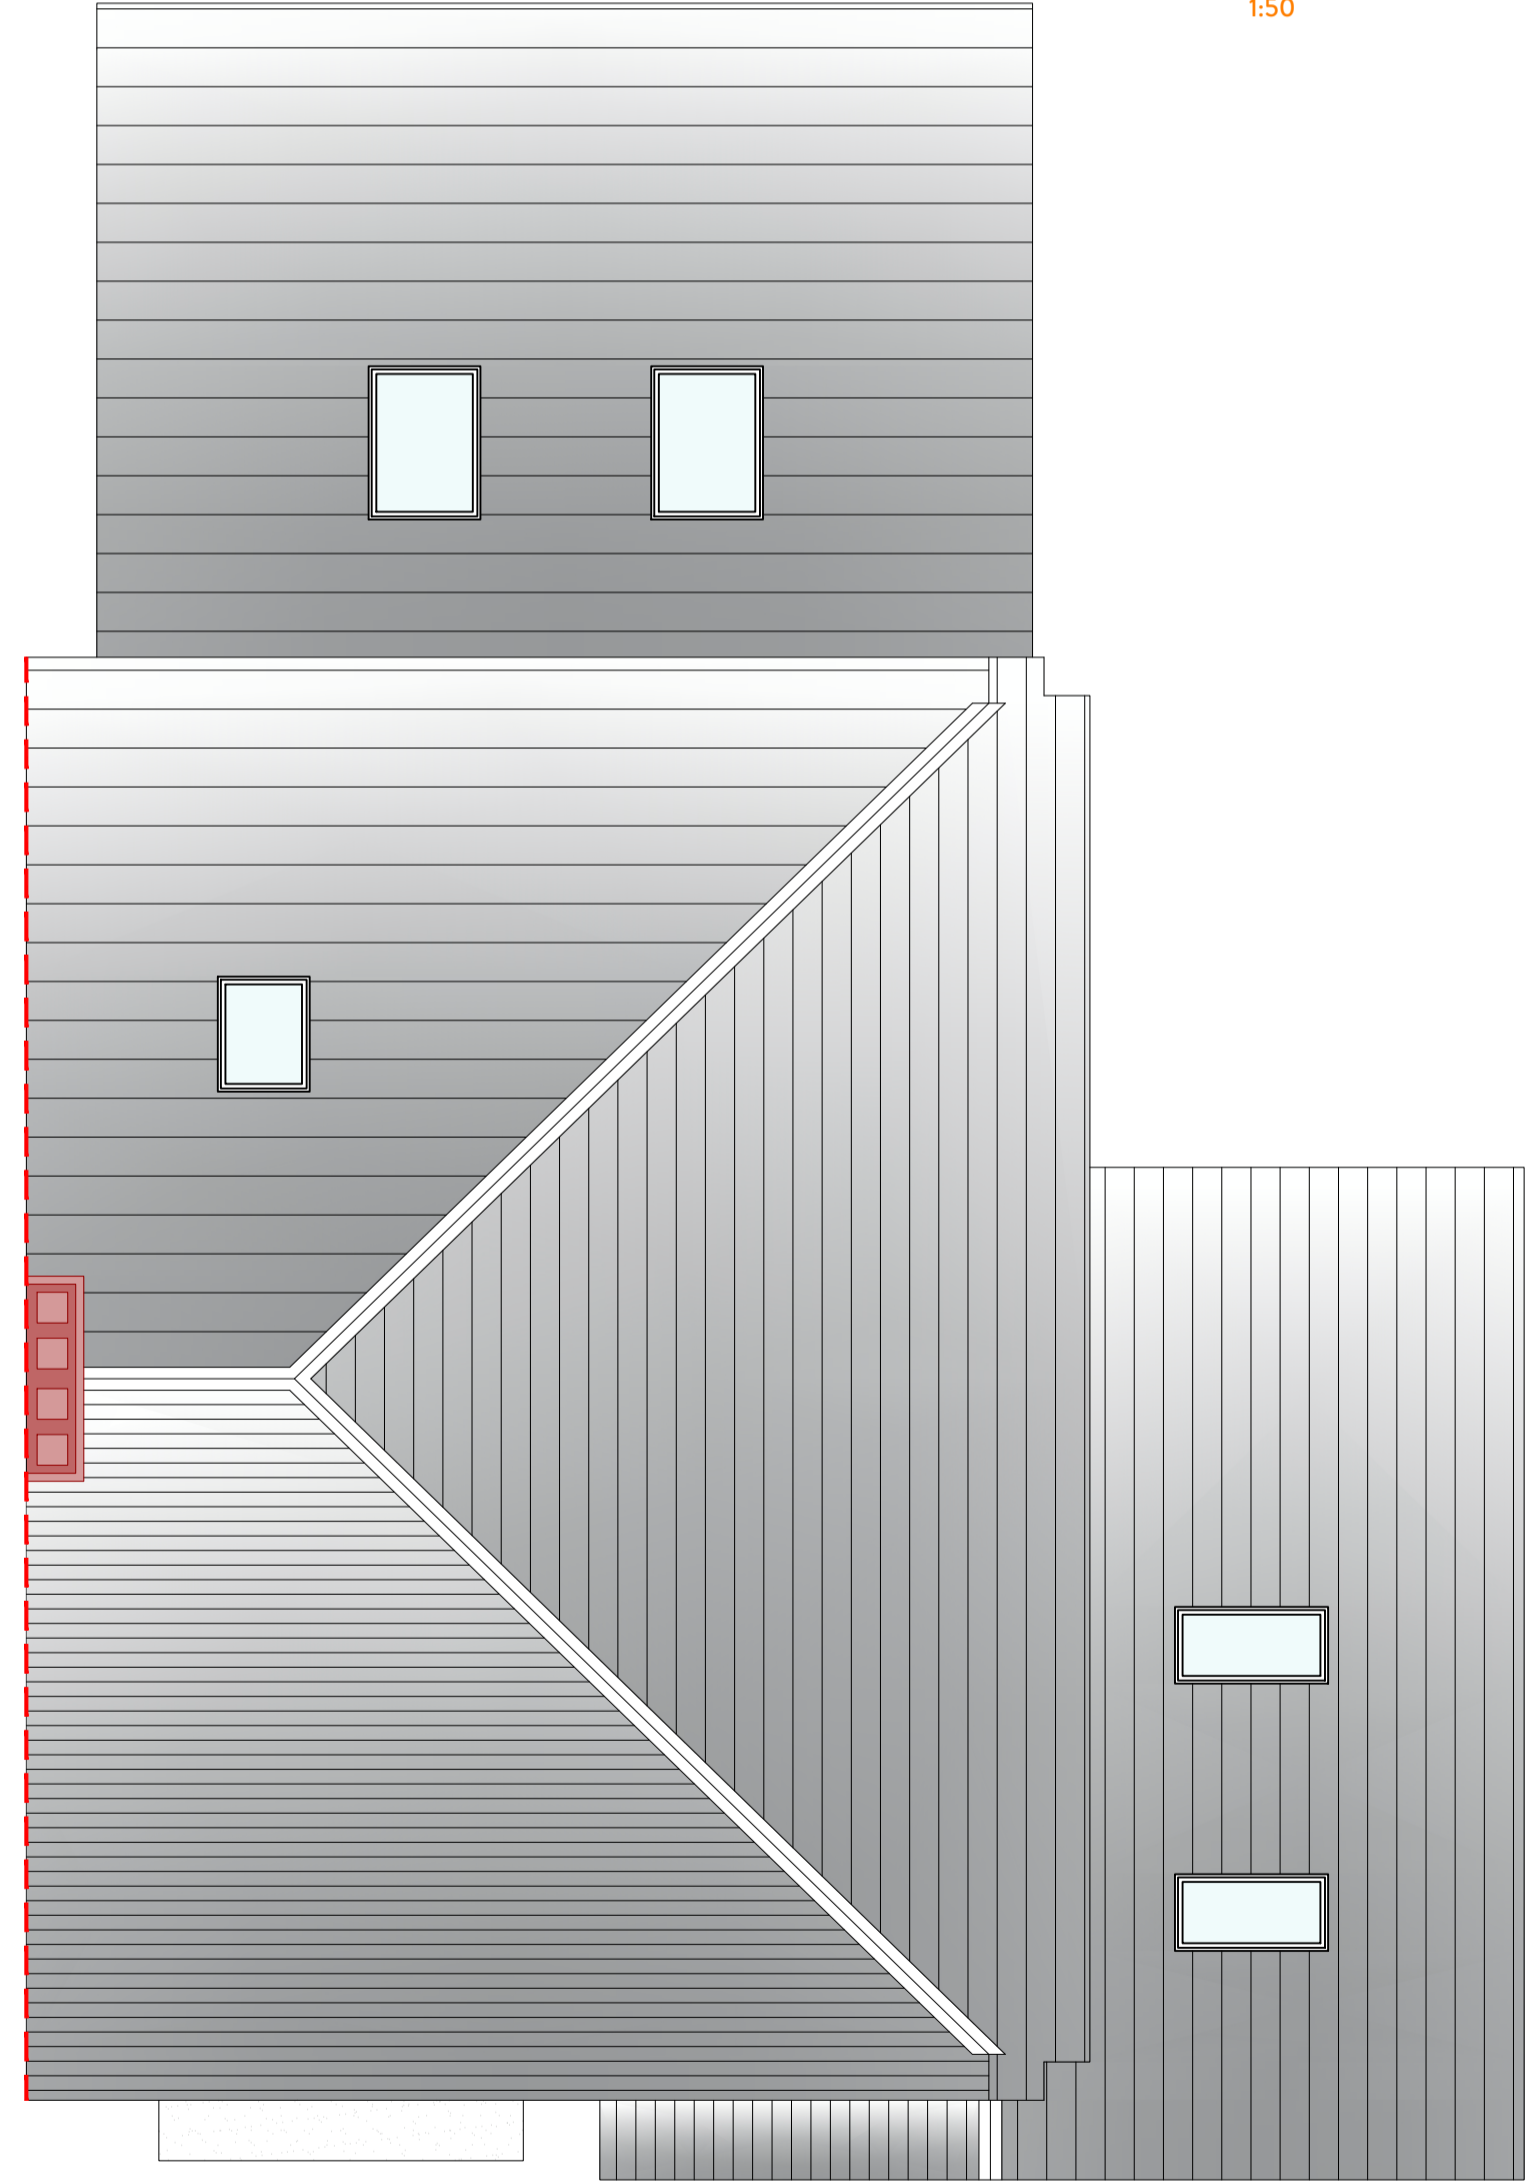

ROOF PLAN  
1:50



REVISION	DESCRIPTION	DATE	NOTES

<b>ORANGE DESIGN STUDIO.</b> ARCHITECTURAL PRACTICE hello@orangedesignstudio.co.uk 59A, Huddersfield Road, Mirfield, WF14 8AA orangedesignstudio.co.uk 01924 650930 <small>COPYRIGHT © ORANGE DESIGN STUDIO LIMITED</small>	<b>PLANNING DRAWING</b>		PROJECT TITLE <b>3, PARK DRIVE WEST, MIRFIELD</b>	
	DRAWING TITLE <b>PROPOSED GA</b>		SCALE <b>1:50</b>	DRAWN <b>EC</b>
PAPER SIZE <b>A1</b>		DWG NUMBER <b>(20)001</b>	DATE <b>14/05/24</b>	PROJECT REFERENCE <b>ODS_24-828</b>
CLIENT <b>MARGARET CHAMBERLAIN</b>		REVISION <b>/</b>		