



IF IN ANY DOUBT PLEASE ASK THE ARCHITECT FOR CLARIFICATION.
 DO NOT SCALE FROM DRAWING. ALL DIMENSIONS TO BE CHECKED ON SITE.
 THE COPYRIGHT FOR THESE DRAWINGS REMAINS THE PROPERTY OF THE ARCHITECT. THEY MUST NOT BE REPRODUCED IN ANY WAY WITHOUT THE ARCHITECT'S PRIOR WRITTEN CONSENT.

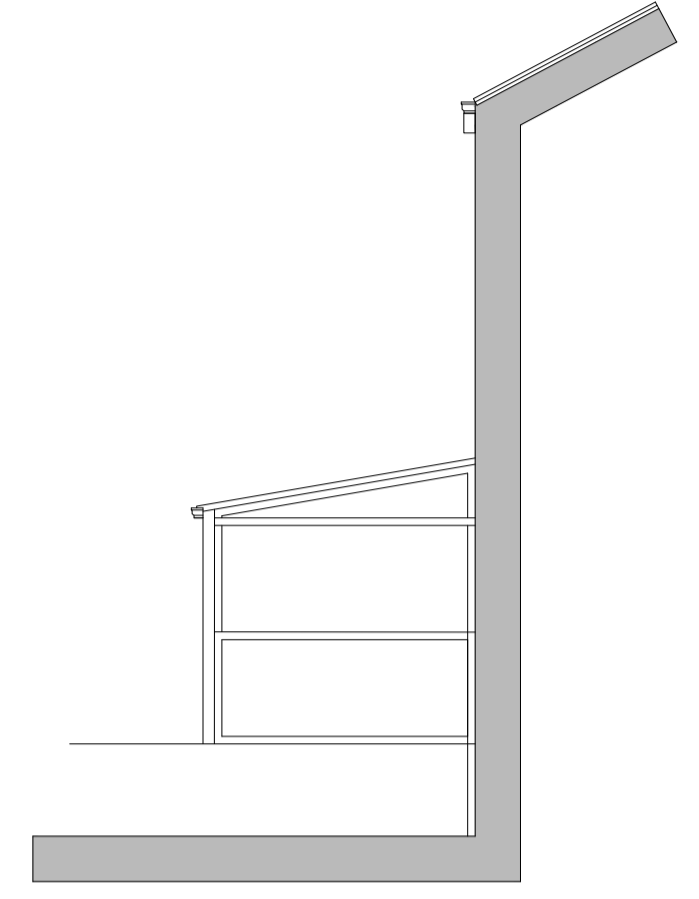


SOUTH WEST ELEVATION




SOUTH EAST ELEVATION

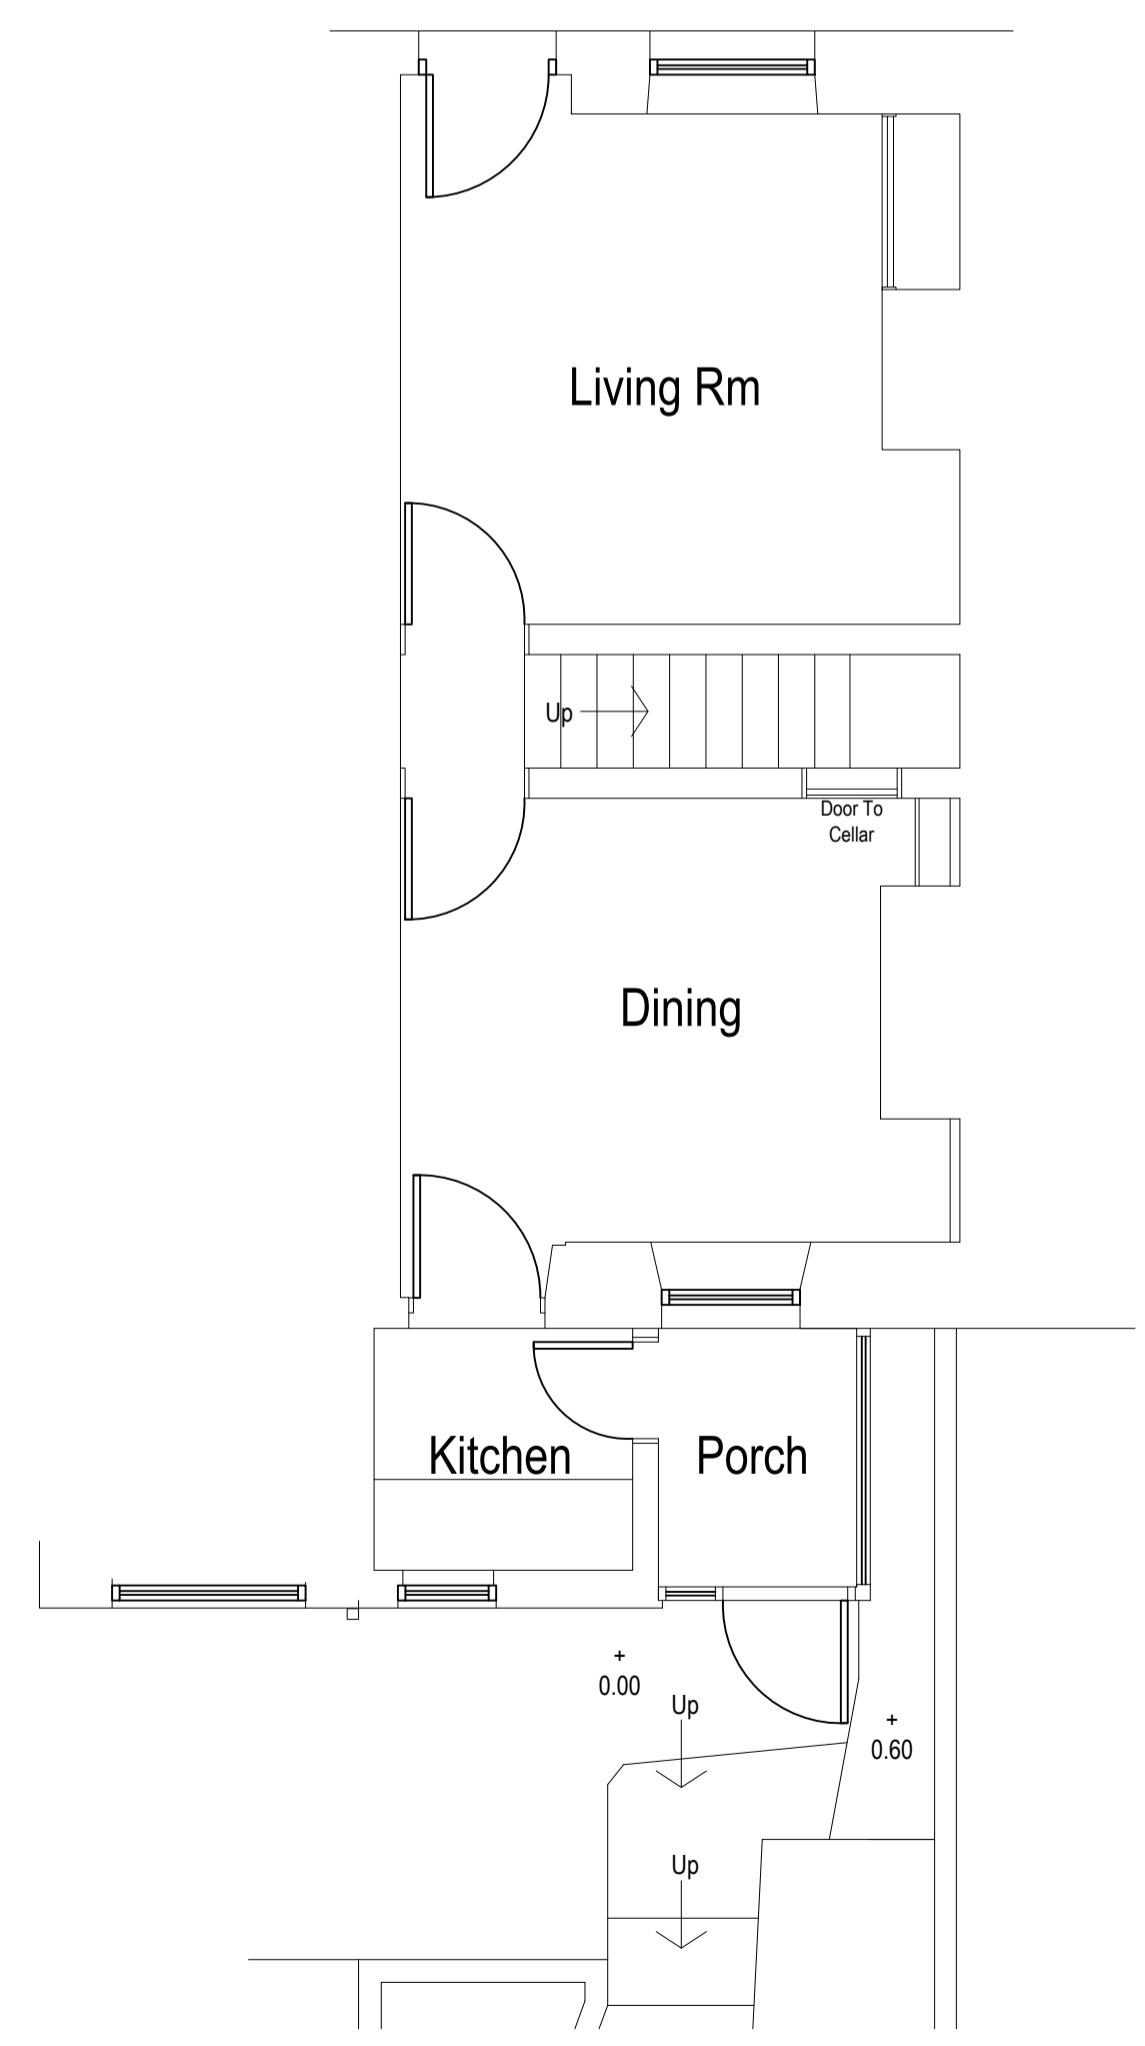


GROUND FLOOR PLAN

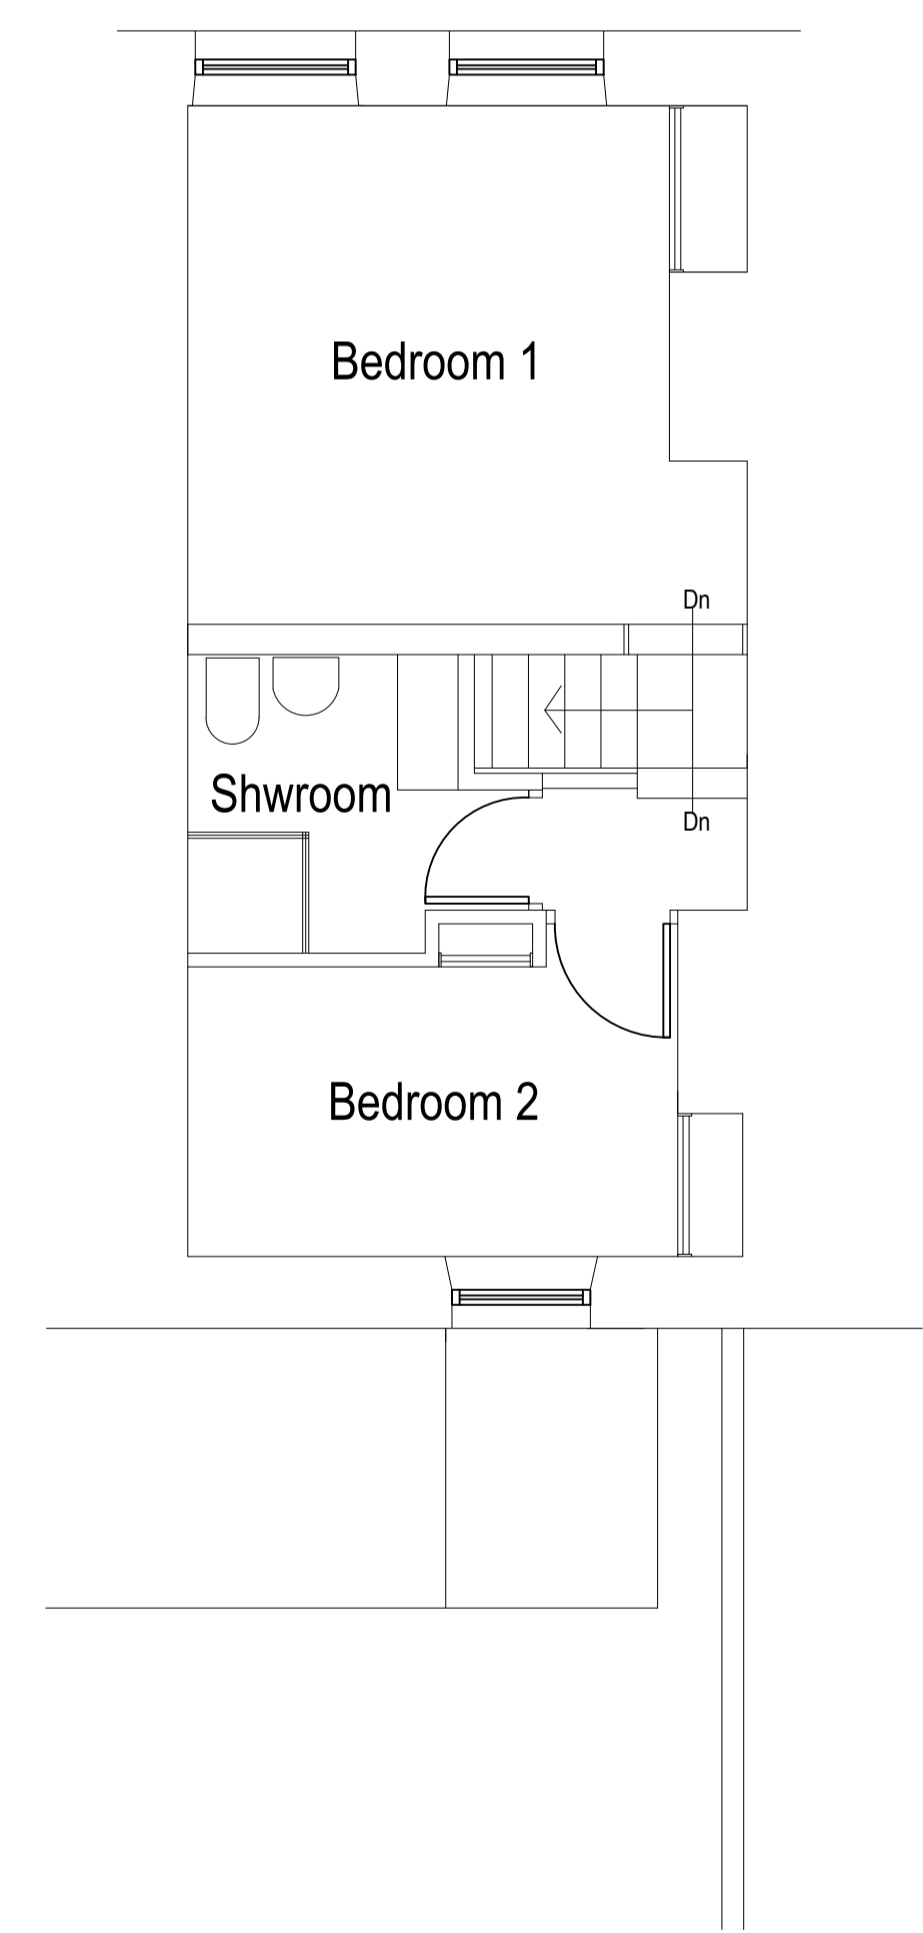

FIRST FLOOR PLAN

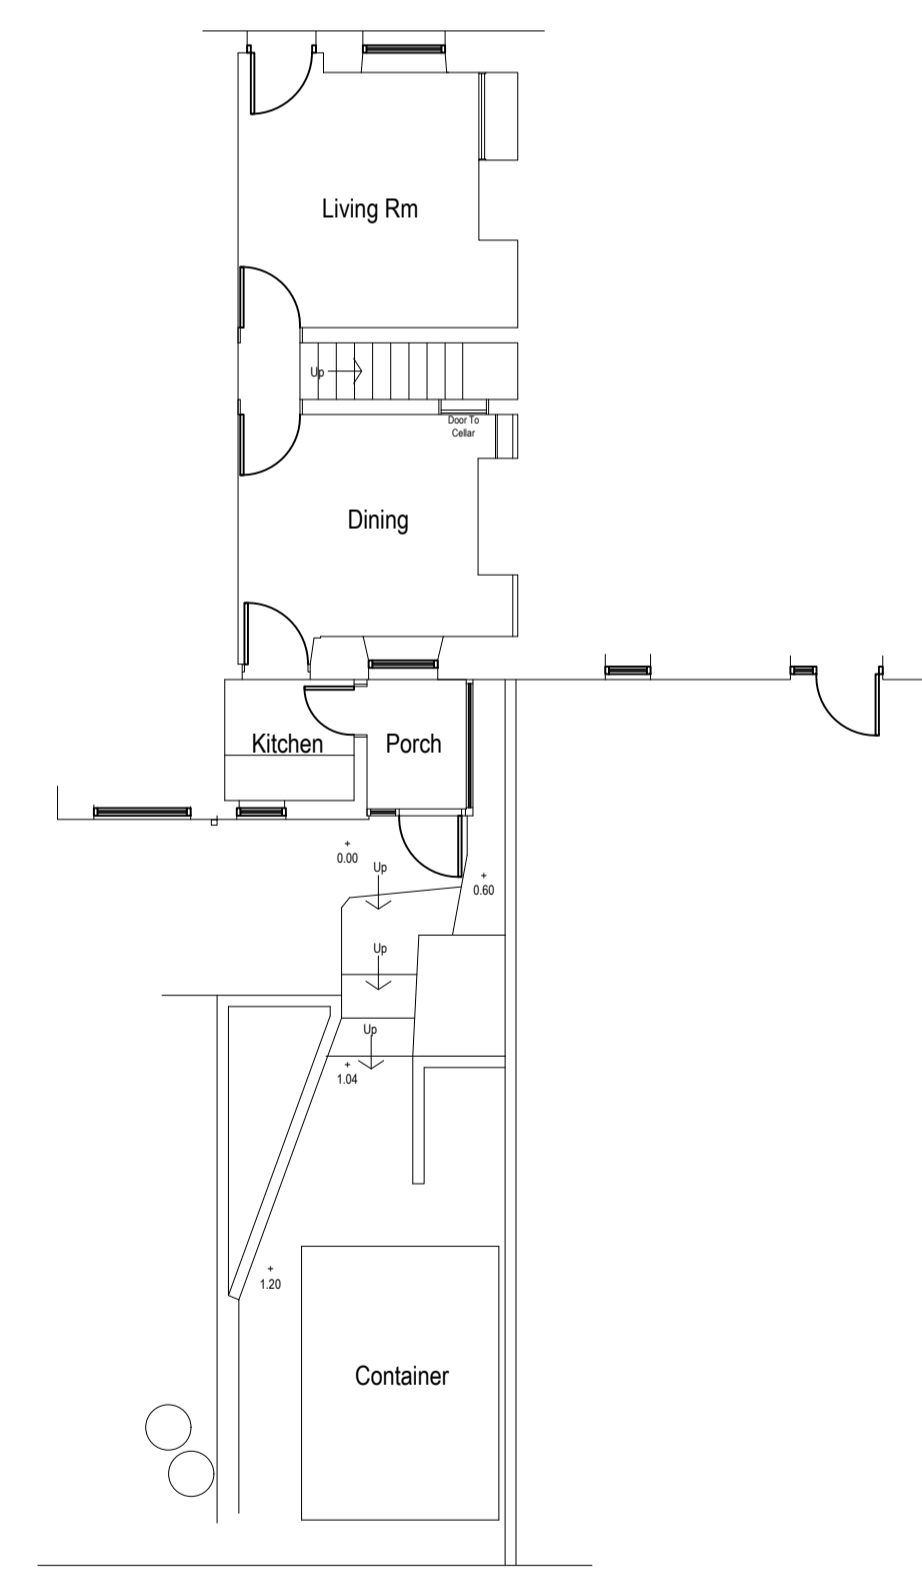

BLOCK PLAN 1:100

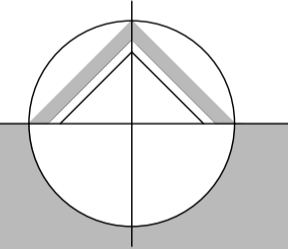

northern design partnership

Chartered Architects
 The Chapel, Millmoor Road,
 Meltham, Holmfirth, HD9 5JU

www.northerndesignpartnership.co.uk
 Instagram: @northerndesignp
 Telephone: (01484) 854848

client MARK REDFEARN

project PROPOSED REAR EXTENSION
 11 FOREST COTTAGES
 BRADSHAW ROAD
 HONLEY HOLMFIRTH HD9 6RJ

drawing EXISTING PLANS AND ELEVATIONS

revision	notes	date	drawn
1			

scale : 1:50 AT A1 03.24 PB
 project no. 2342 drawing no. 01 revision