


Do not scale from this drawing. Use figured dimensions only.
 Contractors to verify all dimensions on site before commencing any work or shop drawings.
 If drawings or specifications exceed the quantities taken in any way, Fibre Architects are to be informed before the work is initiated.
 All drawn information is based on Ordnance Survey and/or existing record drawings. All content subject to Site Survey, Structural Survey, Site Investigations, Planning and other Statutory Approvals.
 This drawing is not to be reproduced in whole or part without the consent of Fibre Architects Ltd.
 Fibre Architects Limited Copyright.

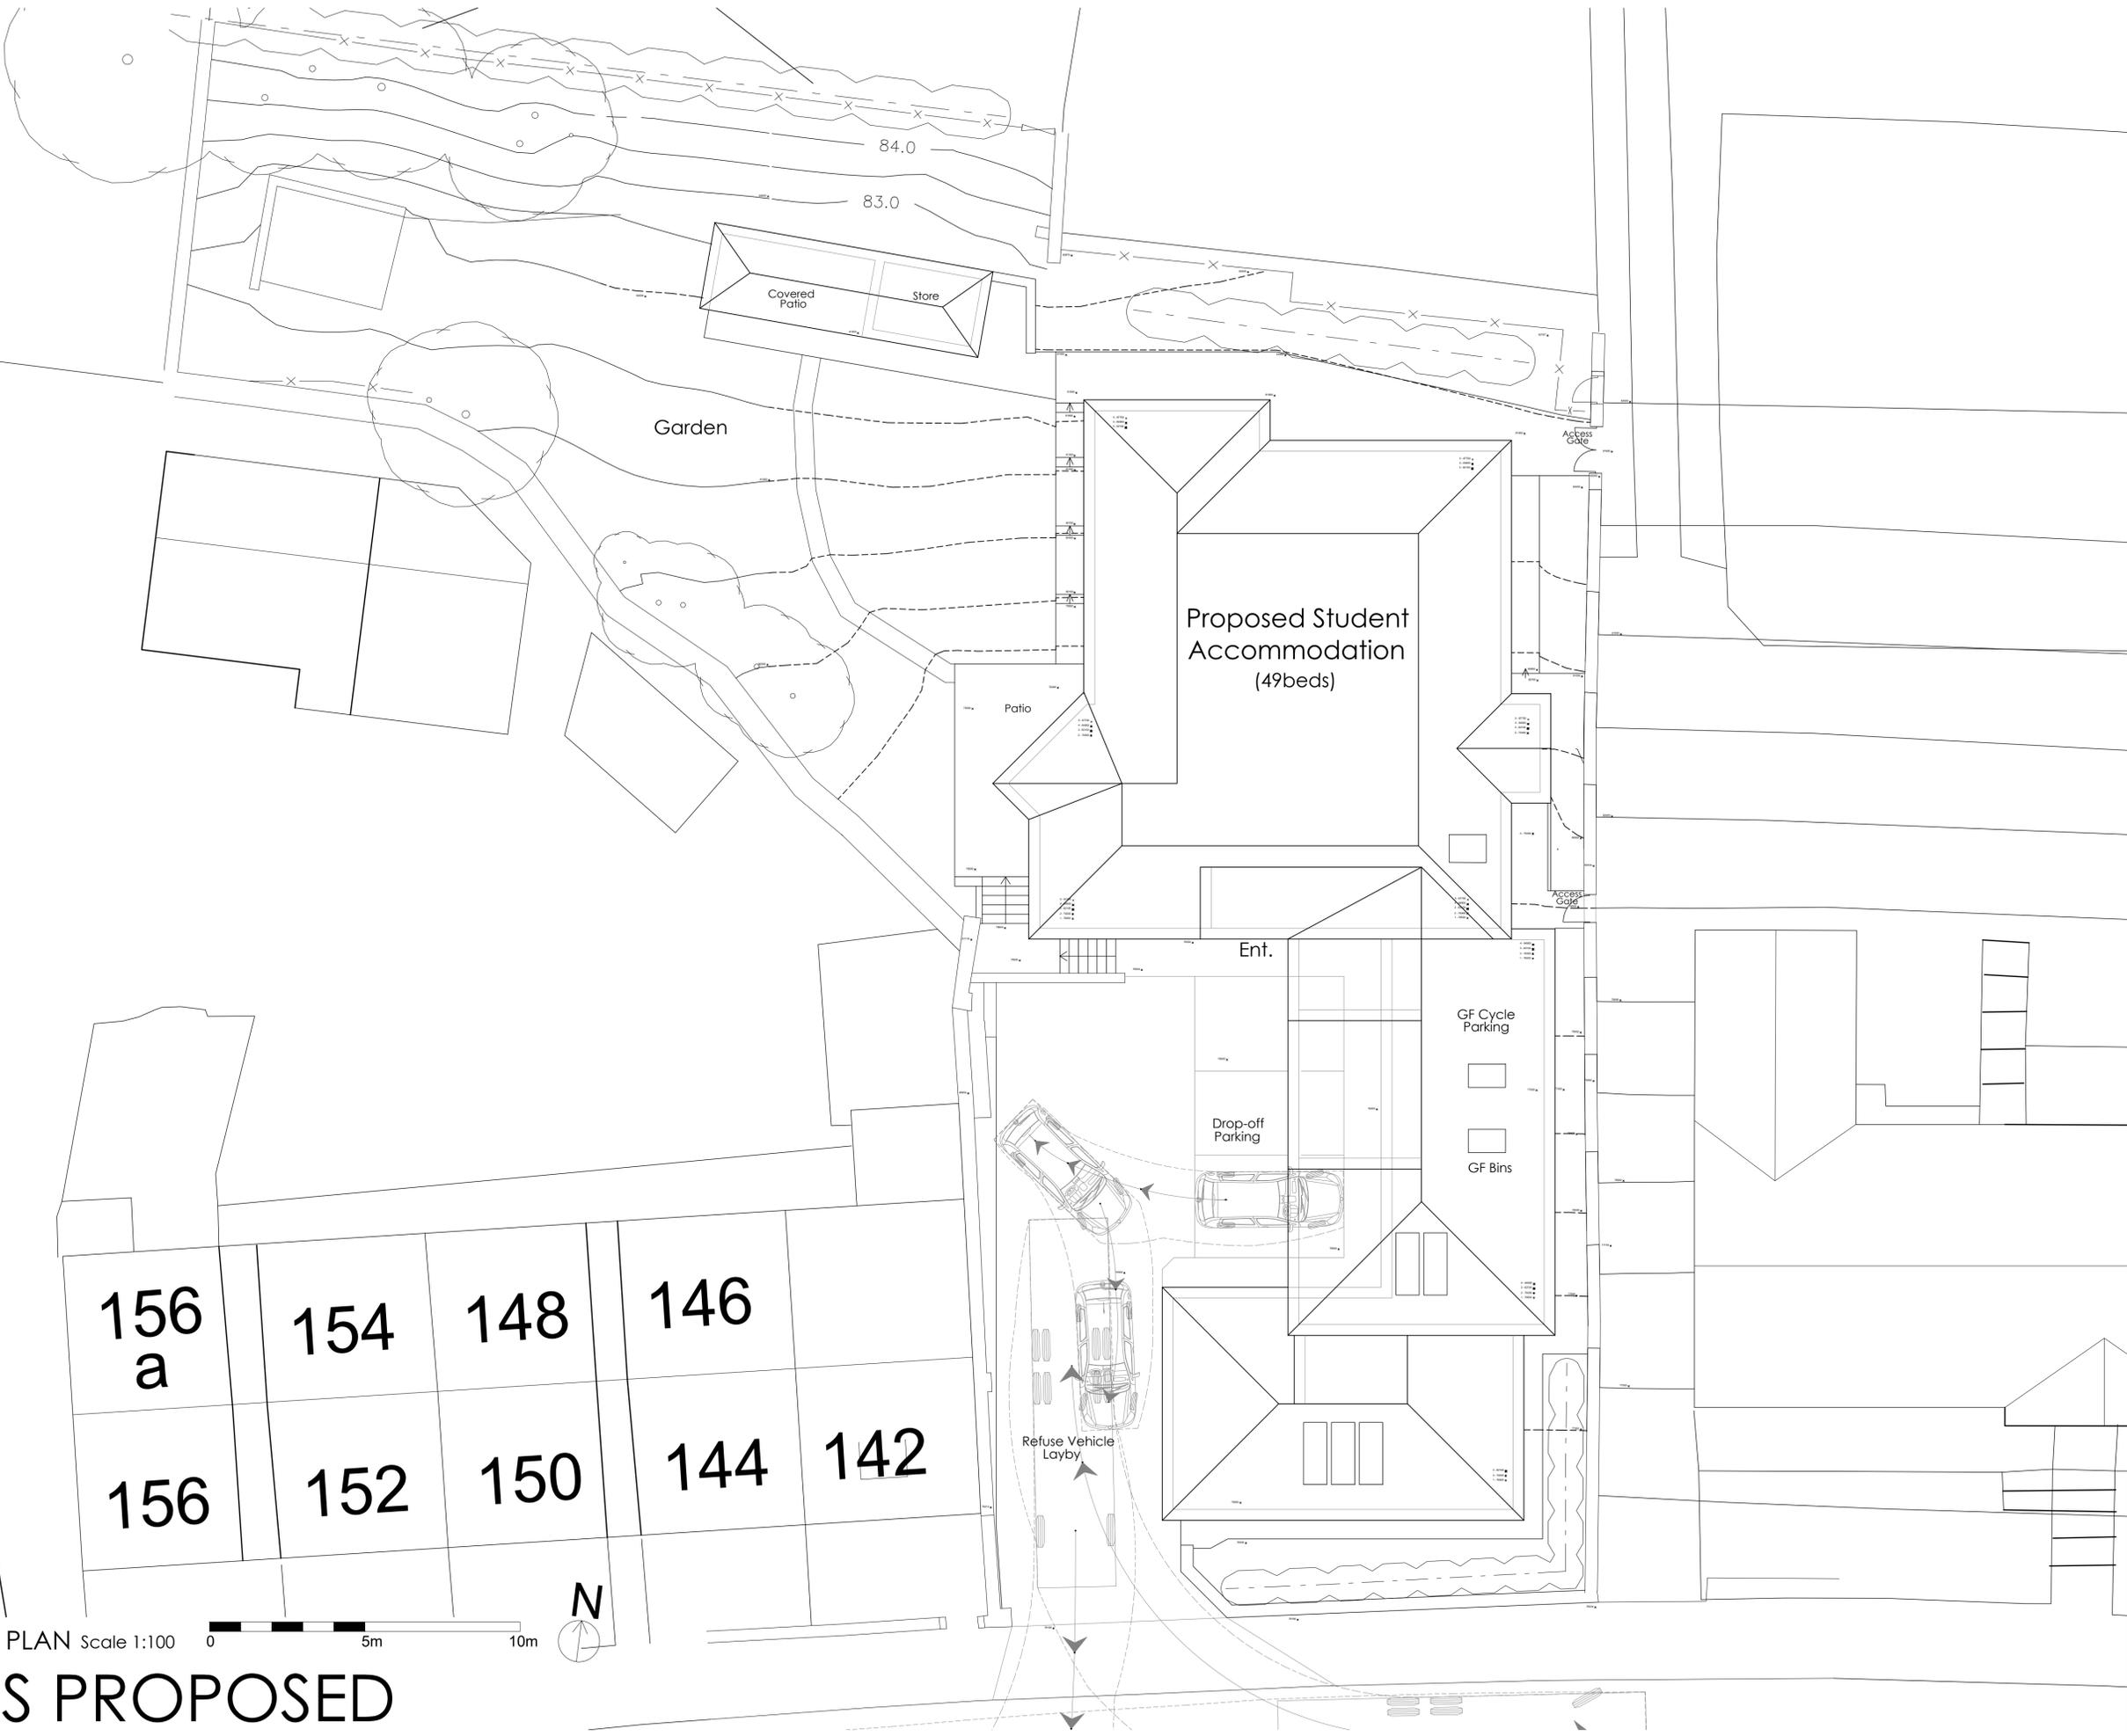

SITE PLAN Scale 1:100 0 5m 10m

AS PROPOSED

Rev	Description	Date	By	Appr
C	General Updates	15/04/24	MO	-
B	General Updates	02/04/24	MO	-
A	General Updates	13/03/24	MO	-
Project		Proposed Student Accommodation	23-003	20/01/24
Drawing Title		Site Plan as Proposed	As Shown	MO
Client		Manchester Road Projects Ltd.	AL0003	C

Fibre
ARCHITECTS

First Floor Buckden Mount
8 Thornhill Road
Huddersfield, HD3 3AU

Tel: 01484 544 410
www.fibrearchitects.co.uk
Email: info@fibrearchitects.co.uk