


Do not scale from this drawing. Use figured dimensions only.
 Contractors to verify all dimensions on site before commencing any work or shop drawings.
 If drawings or specifications exceed the quantities taken in any way, Fibre Architects are to be informed before the work is initiated.
 All drawn information is based on Ordnance Survey and/or existing record drawings. All content subject to Site Survey, Structural Survey, Site Investigations, Planning and other Statutory Approvals.
 This drawing is not to be reproduced in whole or part without the consent of Fibre Architects Ltd.
 Fibre Architects Ltd Copyright.



South Elevation




East Elevation

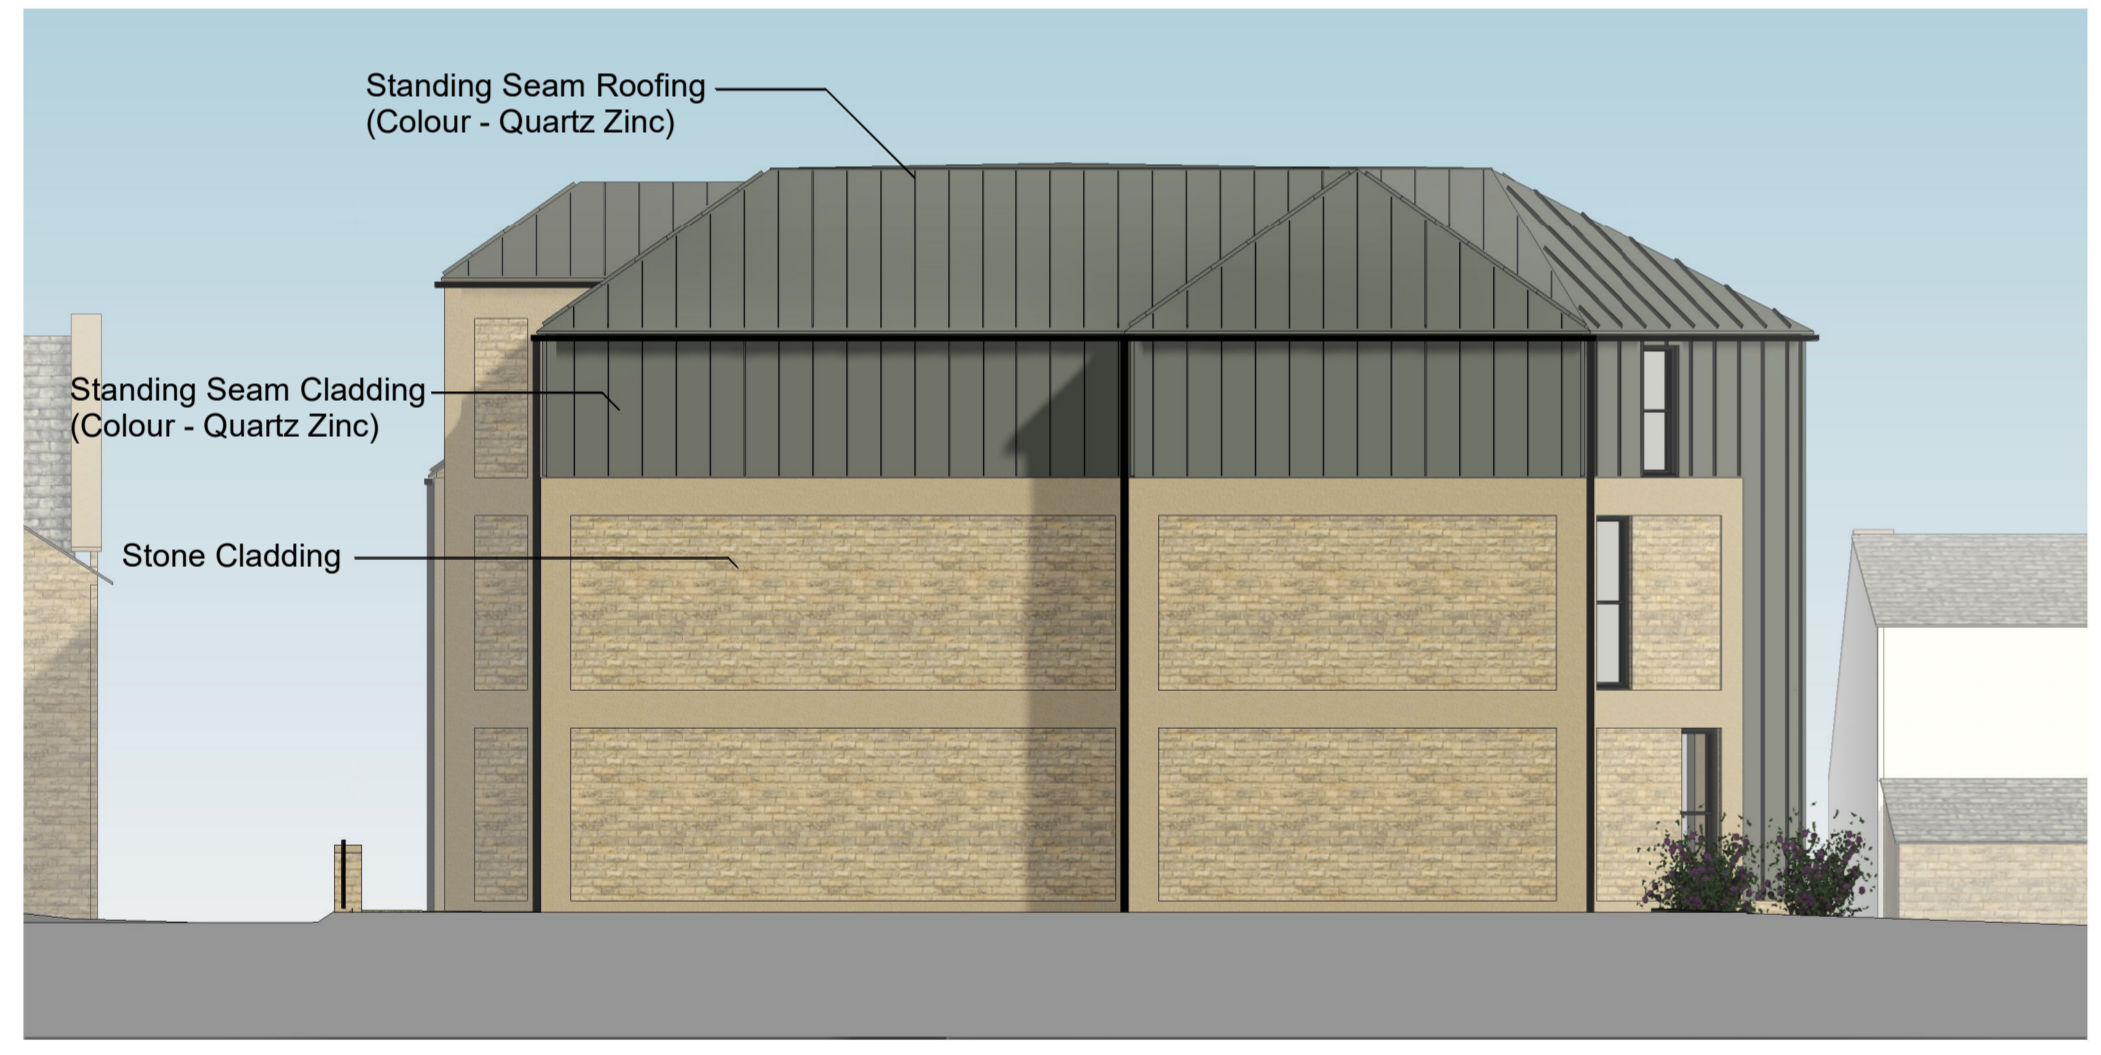

North Elevation



West Elevation

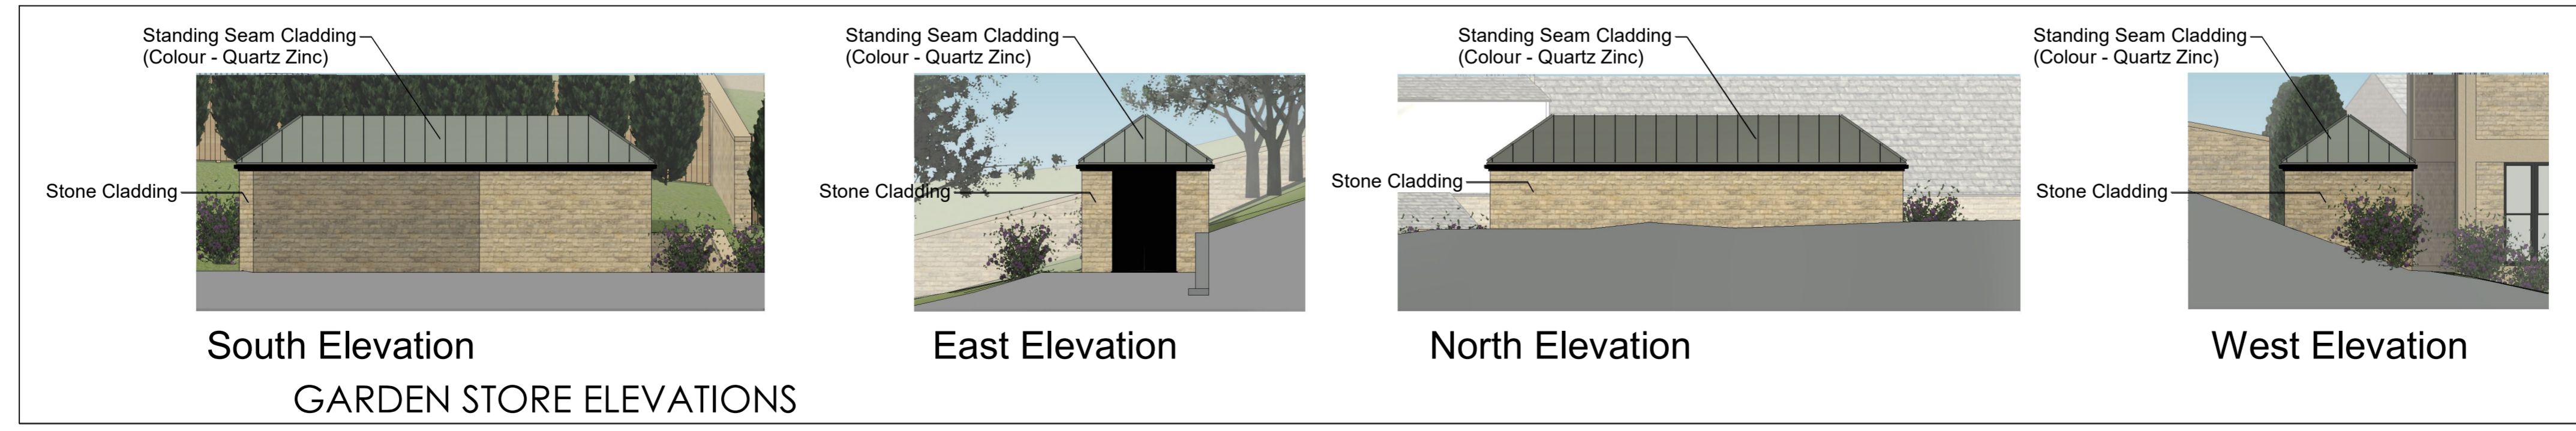

GA ELEVATIONS
 AS PROPOSED

Scale 1:100 0 5m 10m

A General Updates		12/04/24	MO	-
No	Description	Date	By	App'd
1	Proposed Student Accommodation	23-03-24	DH	25/03/24
2	140a Manchester Road, Huddersfield, HD1 3JA	2024-04	DH	MO
3	GA Elevations As Proposed	1:100	DH	MO
4	Client	Manchester Road Projects Ltd.	Drawing No.	AUX020
5			Sheet No.	A

FIBRE
 ARCHITECTS

First Floor Buckden Mount
 8 Thornhill Road
 Huddersfield, HD3 3AU

Tel: 01484 544410
 www.fibrearchitects.co.uk
 Email: info@fibrearchitects.co.uk