




- KEY:**
- Application Boundary
  - Proposed Buildings: Refer to Architects details.
  - Existing Trees retained: To be maintained and protected in accordance with BS5837
- HARDWORKS**  
Surfaces and Finishes
- Access Driveway: Asphalt Concrete (Vehicular grade) with new kerb edging where required.
  - Private Courtyard: Permeable Resin bound aggregate in Gold Quartz or equal approved with buff resin
  - Flagstone paving: Locally sourced Yorkstone paving flags laid on mortar bed. Random staggered coursing 300-600mm wide with mortar joints.
  - Stone Sett edging: Locally sourced Yorkstone setts laid in stretcher bond across gateway and to edge of resin bound aggregate. 150mm wide x random lengths laid on mortar bed.
  - Brick Paths: Clay paving bricks laid in herringbone pattern with soldier course edging. Grey mix 205x50x60mm laid on compacted sand bed with mortared edge course.
  - Gravel Terraces: Permeable Resin bound aggregate in Gold Quartz or equal approved with buff resin
  - Steps: Yorkstone paving 400mm long tread with 150mm brick riser.
  - Walling: 300mm wide 1.2m high wall with flat stone coping. Stone and jointing to match building with 600mm square piers where shown. SEE (72)001
  - Water Feature: 600mm wide fill (min. 300mm deep) with naturalized marginal planting.
  - Fencing: 1.8m high close boarded timber fencing with min. 100x75mm timber posts set at 1.8m centres. All timber to be pressure treated FSC softwood. See (72)001
  - Estate Railing in Common Areas: 3.5m wide 1.2m high close boarded timber gates. All timber to be pressure treated FSC softwood and stained grey to match building detailing. See (72)001
  - LED Street Light: 3.0m 60 Watt
  - Electric Vehicle Charging point
- SOFTWORKS**
- Proposed Trees: Ornamental multi-stem see Xanthe Quayle Schedule. Min. 450mm approved topsoil to BS3882 over approved clean sub-soils from site.
  - Proposed Ornamental Planting: Mix of Herbaceous perennials, grasses and shrub planting. see Xanthe Quayle Schedules 'Shrub Planting A'
  - Hedgerows: Mix of hedgerow planting see Xanthe Quayle Schedule
  - Wildflower Meadow: Reinstatement of wildflower meadow allowing existing soil bank to colonise and over seed with locally sourced flowering meadow seed mix 5g/m<sup>2</sup> in swathes along contour lines and around orchard trees
  - Proposed Lawn: Tiles arena or similar approved. Min 150mm of approved topsoil to BS3882
- Proposed Road Signage**  
Share Space Sign  
TSRGD 2016 Diag. 886
- BAT BOX**  
ENCLOSED IBSTOCK TYPE C  
SMOOTH BUFF
- TREE IDENTIFICATION KEY.**
- Tree root protection area (RPA)
  - Tree stem
  - Tree canopy floor retention categories see below
  - Category A trees of high quality
  - Category B trees of moderate quality
  - Category C trees of low quality
  - Removed Tree

PLOT	BEDROOM	GROSS AREA	NET AREA
1	4	167M <sup>2</sup> / 1795SQ/FT	143M <sup>2</sup> / 1534SQ/FT
2	4	145M <sup>2</sup> / 1561SQ/FT	127M <sup>2</sup> / 1367SQ/FT
3	4	145M <sup>2</sup> / 1561SQ/FT	127M <sup>2</sup> / 1367SQ/FT
4	4	145M <sup>2</sup> / 1561SQ/FT	127M <sup>2</sup> / 1367SQ/FT
5	4	195M <sup>2</sup> / 2099SQ/FT	159M <sup>2</sup> / 1715SQ/FT
6	4	195M <sup>2</sup> / 2099SQ/FT	159M <sup>2</sup> / 1715SQ/FT
7	5	249M <sup>2</sup> / 2680SQ/FT	211M <sup>2</sup> / 2271SQ/FT
8	5	265M <sup>2</sup> / 2852SQ/FT	228M <sup>2</sup> / 2454SQ/FT

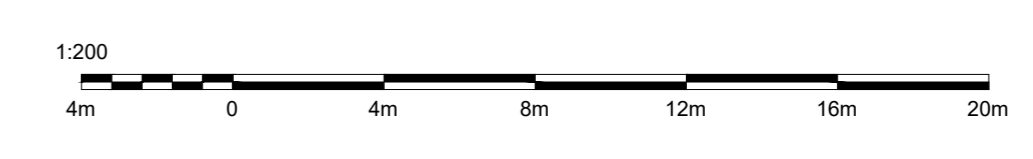

PROPOSED SITE PLAN.  
1:200

REVISION	DESCRIPTION	DATE	NOTES
A	TREE SURVEY ADDED	7/6/24	



STATUS: **PLANNING DRAWING**

PROJECT TITLE: **MARSH LANE**

DRAWING TITLE: **PROPOSED SITE PLAN**

ORANGE DESIGN STUDIO. ARCHITECTURAL PRACTICE

SCALE: 1:200

DRAWN: EG

CHECKED: JH

PROJECT REFERENCE: ODS\_23/666

DATE: 1/3/24

REVISION: A

CLIENT: HALSTEAD HOMES

CONTACT: 01924 650930

ADDRESS: 59A, Huddersfield Road, Mirfield, WF14 8AA

EMAIL: hello@orangedesignstudio.co.uk

WEBSITE: orangedesignstudio.co.uk

Copyright © Orange Design Studio Limited