



Floor plan - Existing

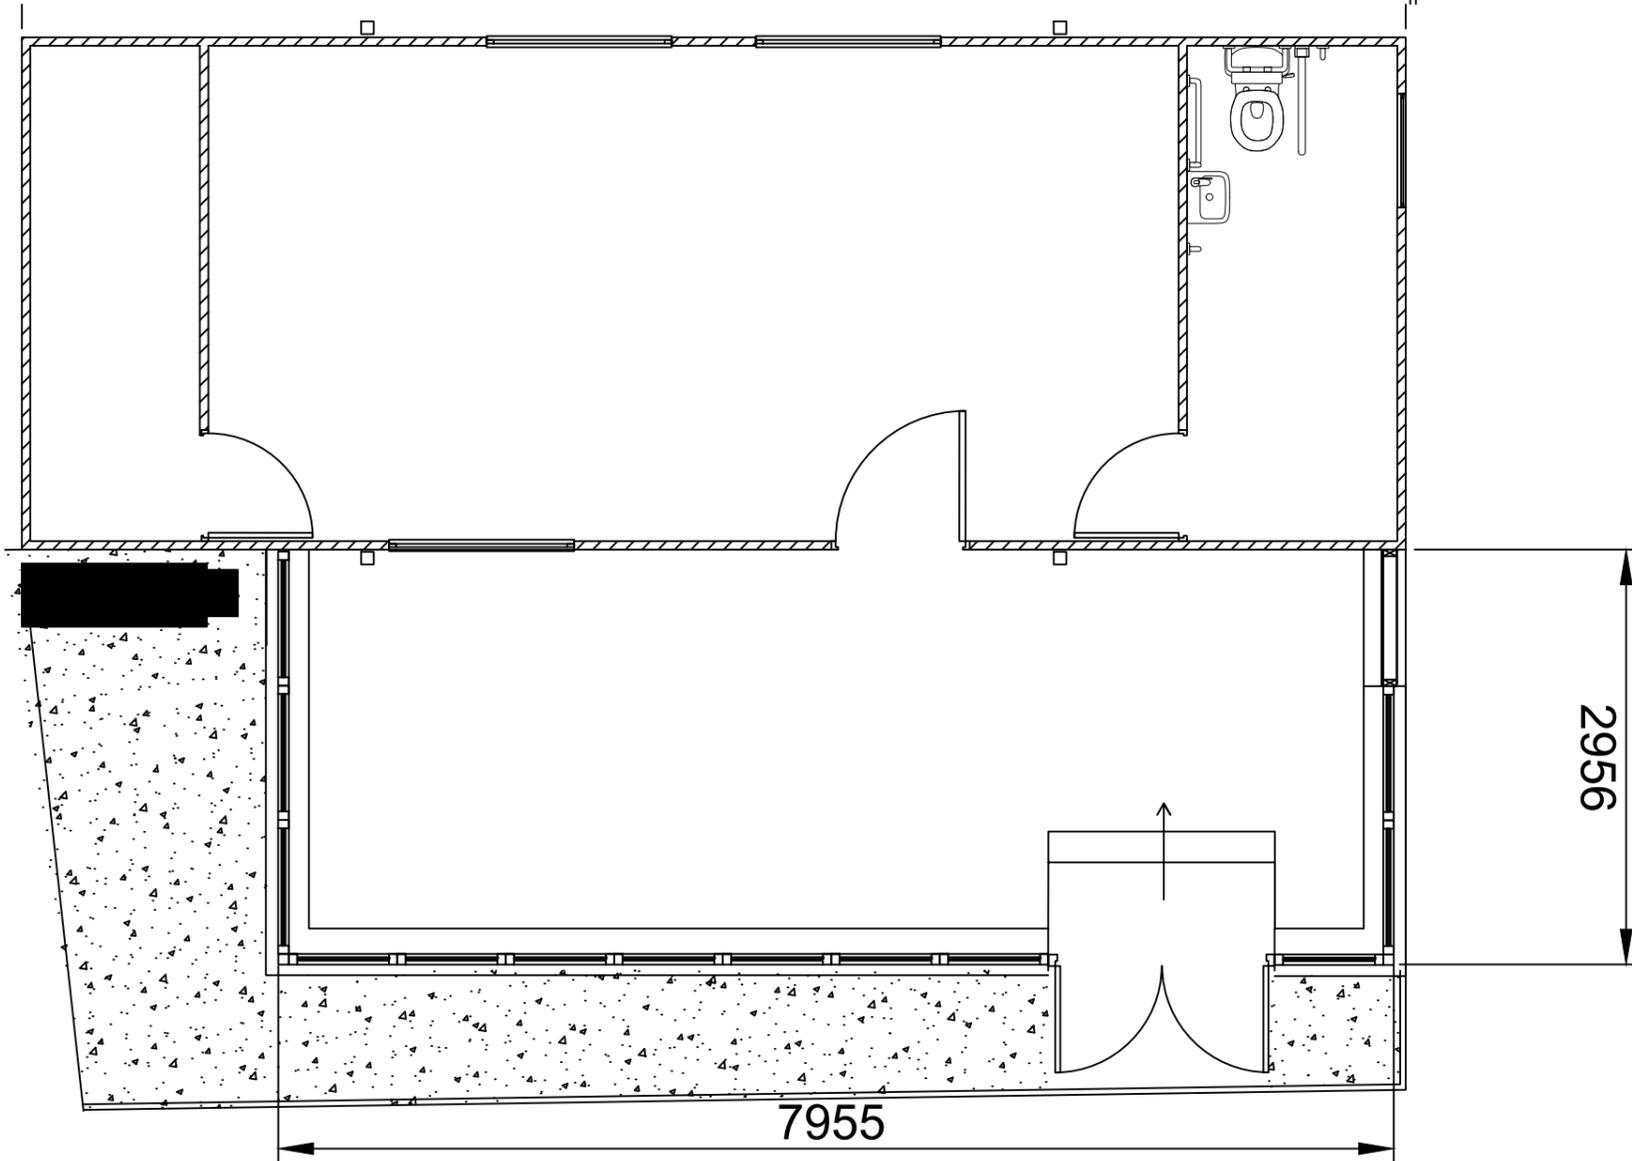

Floor plan - Proposed

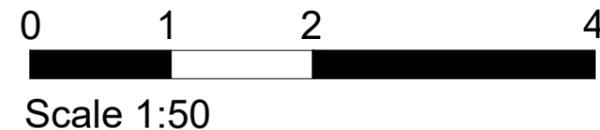

Notes

Rev.	Description	By	Date

Job
Huddersfield North Scouts
District Resources Centre

Title
Porch Floor Plans

Drawn by	Checked by	Version
GE	Exec	2

Filename	Scale @ A3
DRC Plan master version.dwg	1:50