


Legend of Demolitions

- | | |
|------|--|
| item | work |
| 01 | Clean down existing external paving and maintenance path |
| 02 | Remove existing uneven paving areas and prepare (20m2) |

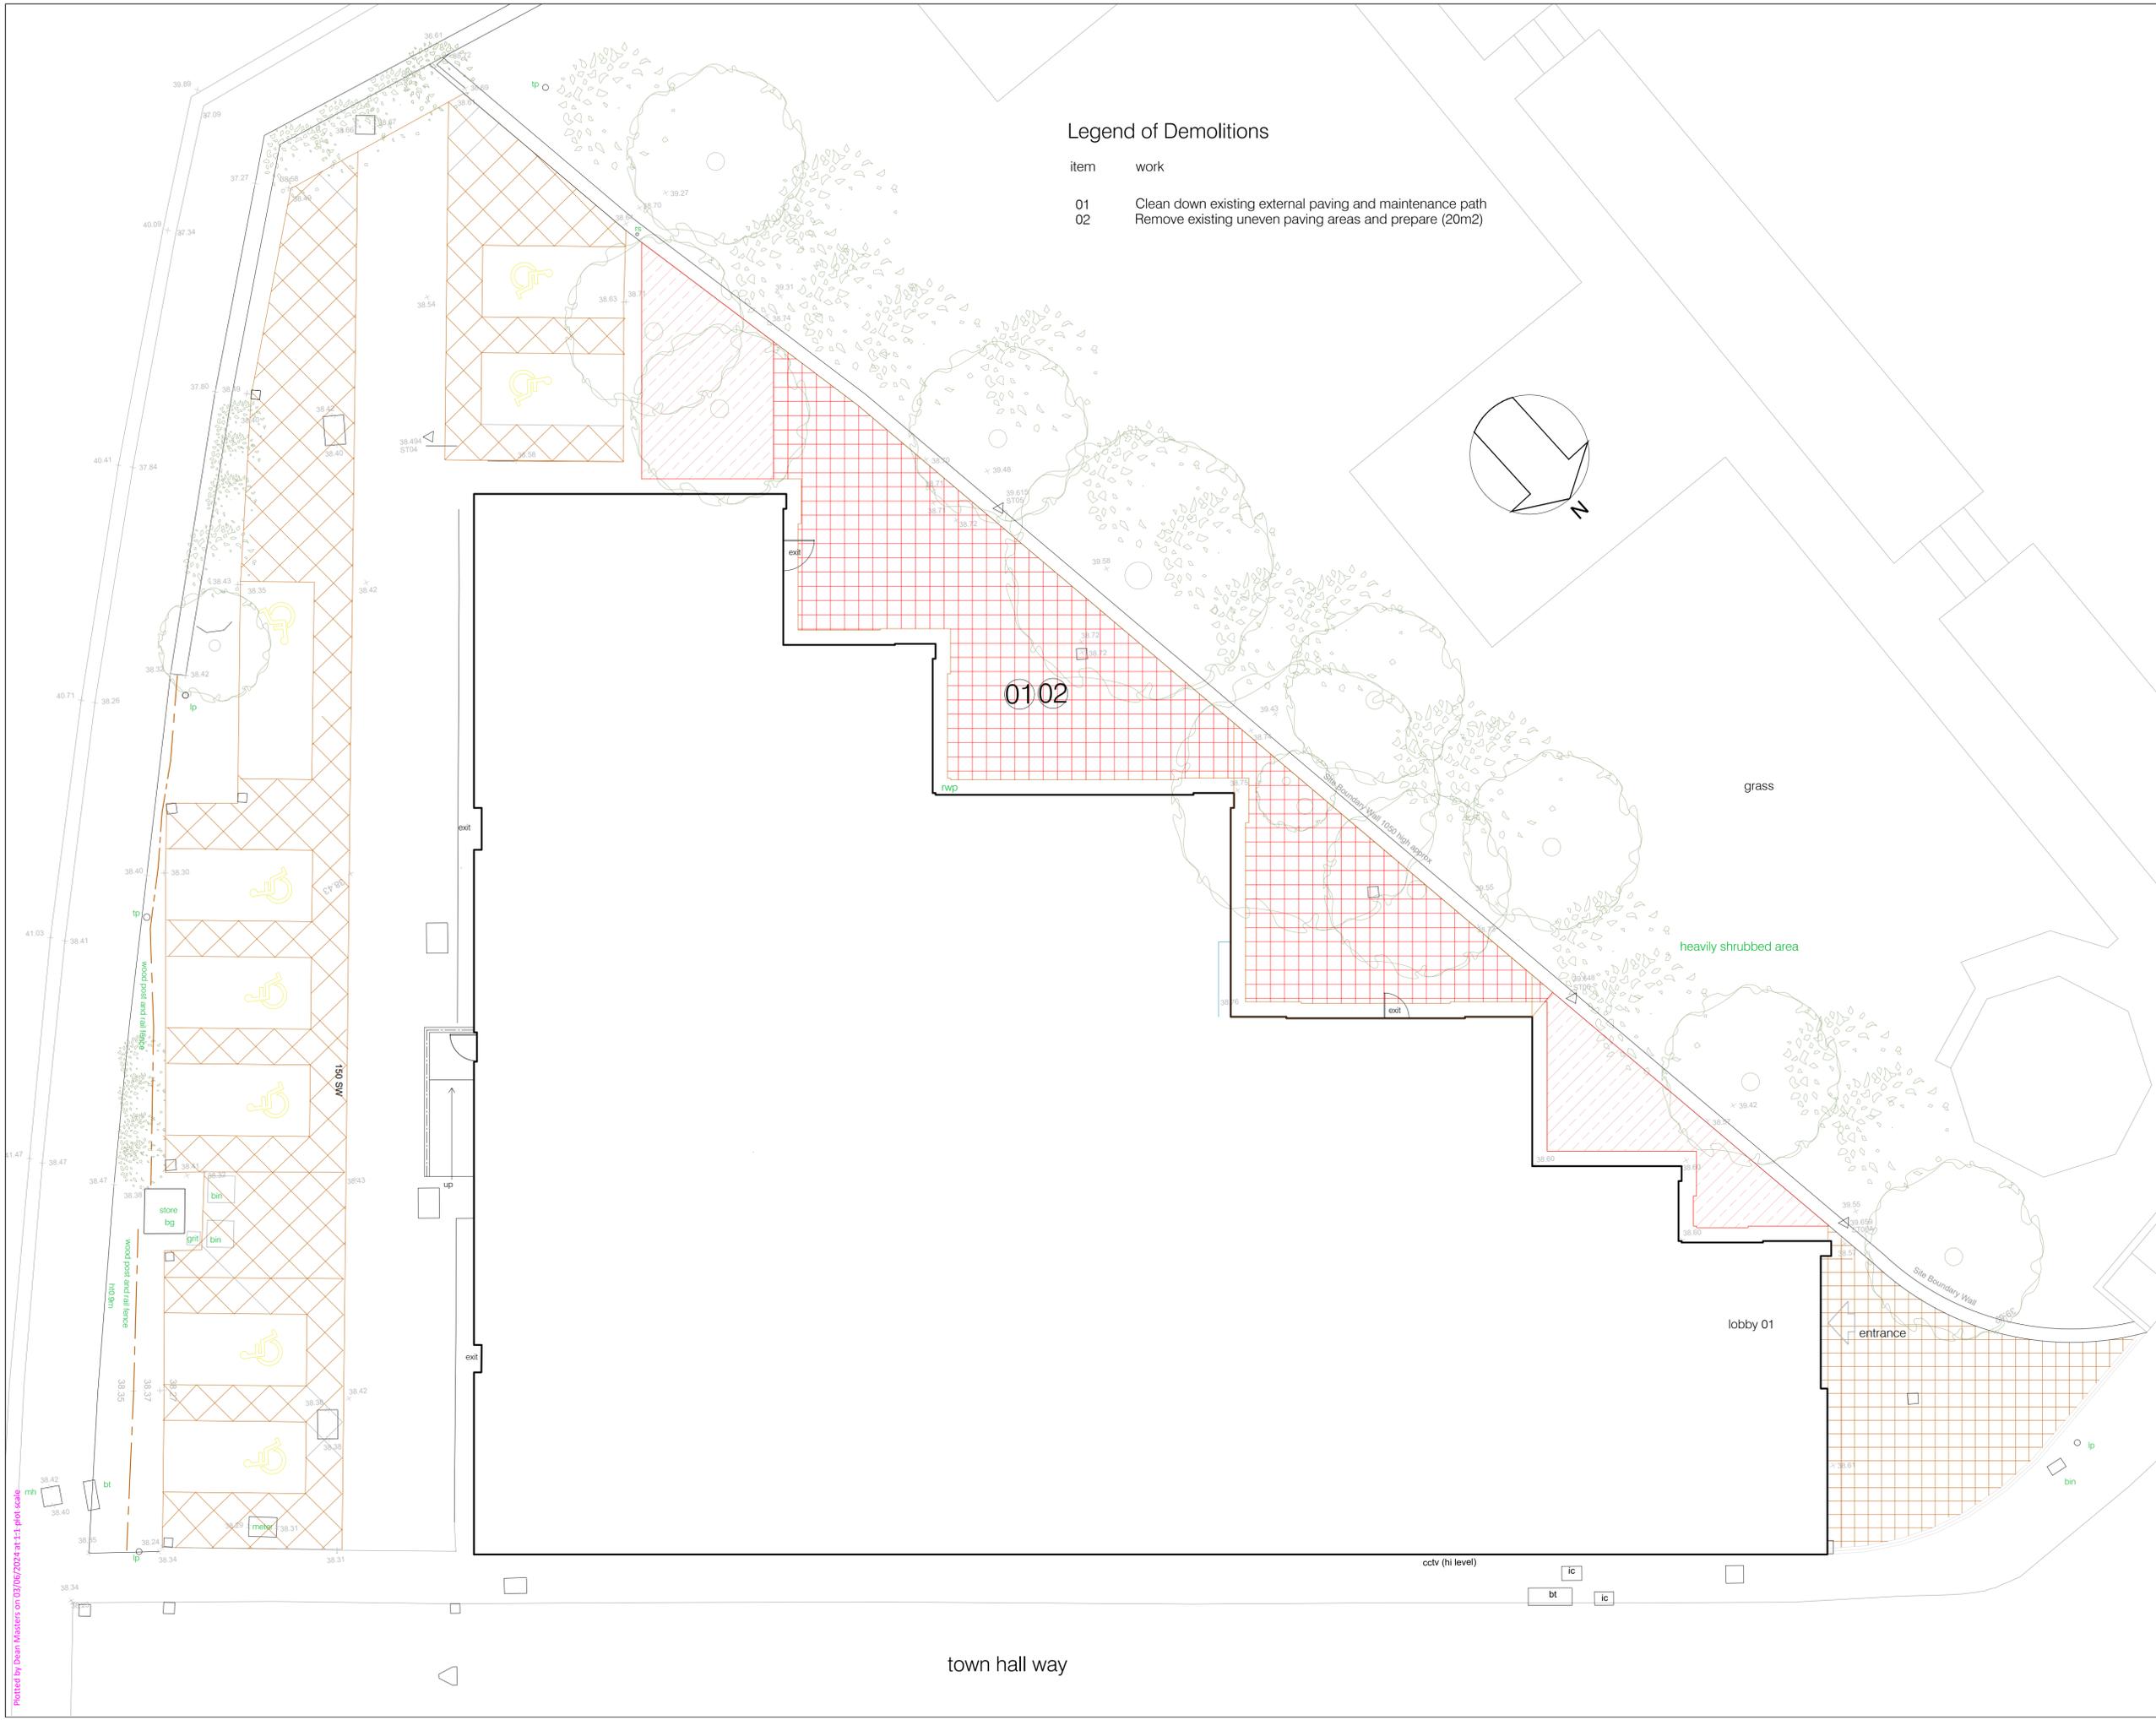

Rev	Description	Date	Drn / Chk
	Document Control		

Kirklees COUNCIL
 Growth & Regeneration - Development

PO Box 1720
 Huddersfield
 HD1 9EL
 T: 01484 221000
 www.kirklees.gov.uk

Client
Growth & Regeneration Development

Project
**Asset Rationalisation
 Walsh Building**

Sheet Title
**Boundary Fence and Gate
 Existing Site Plan**

Drawn dm	April 2024	Checked	##
Project Number CLA550259		Issue Status Planning	
Drawing Number A02	Revision A	Scale 1:100	A1

Cad Ref: j:\mwm\kirklees\02\01\asset\planning\walsh building 2024\planning
 This drawing is to be read in conjunction with all other drawings and contract documents issued.
 All dimensions must be checked and verified on site before commencing any works.
 This drawing is copyright and remains the property of Kirklees Council.

Printed by Dean Masters on 03/06/2024 at 11:41:41 AM