




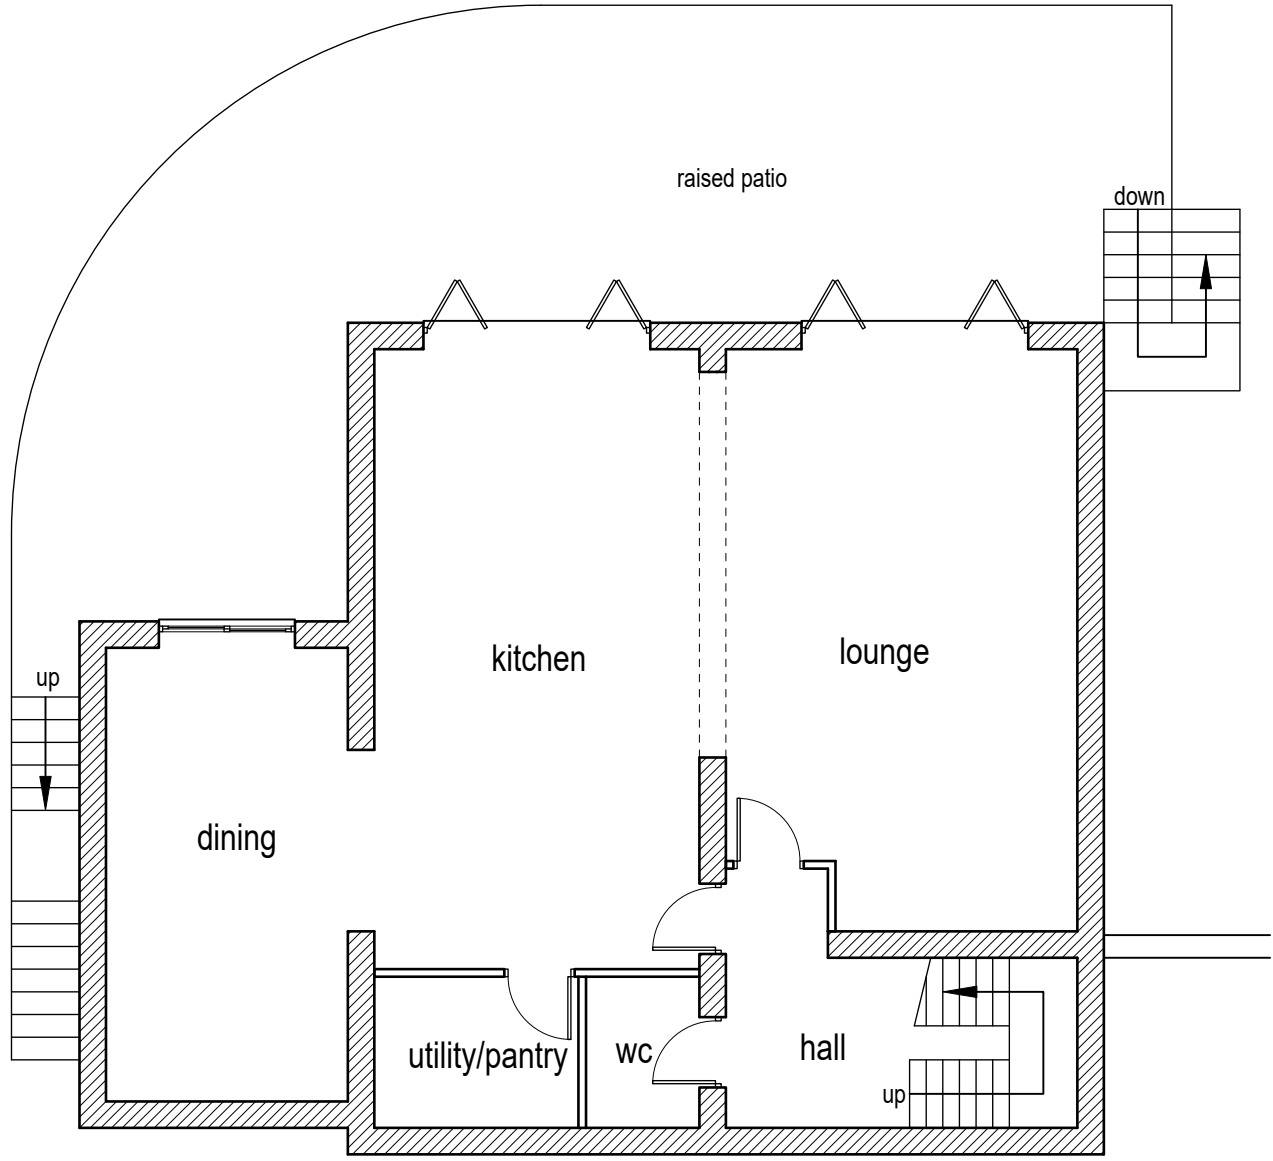

Lower Ground Floor (1:100)

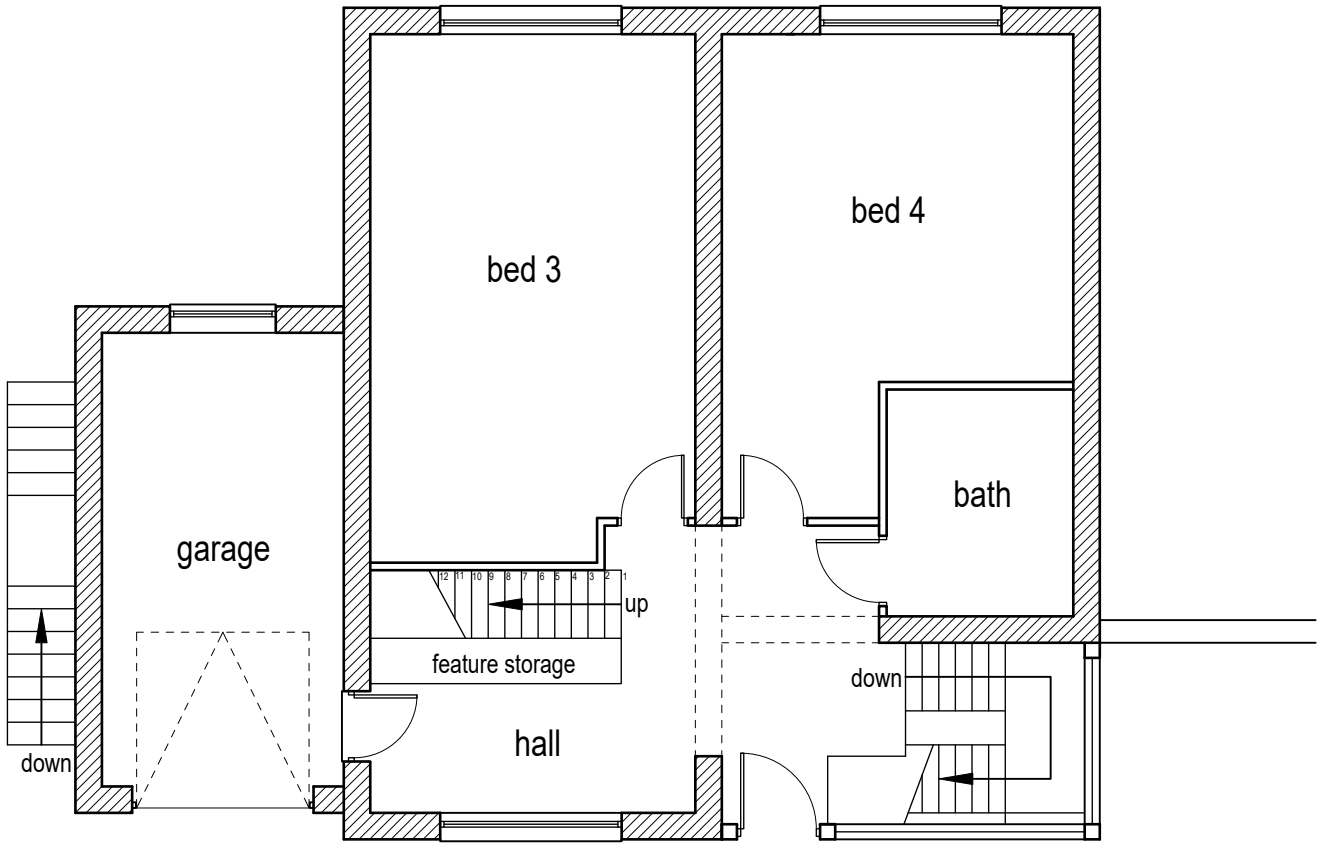


Ground Floor (1:100)

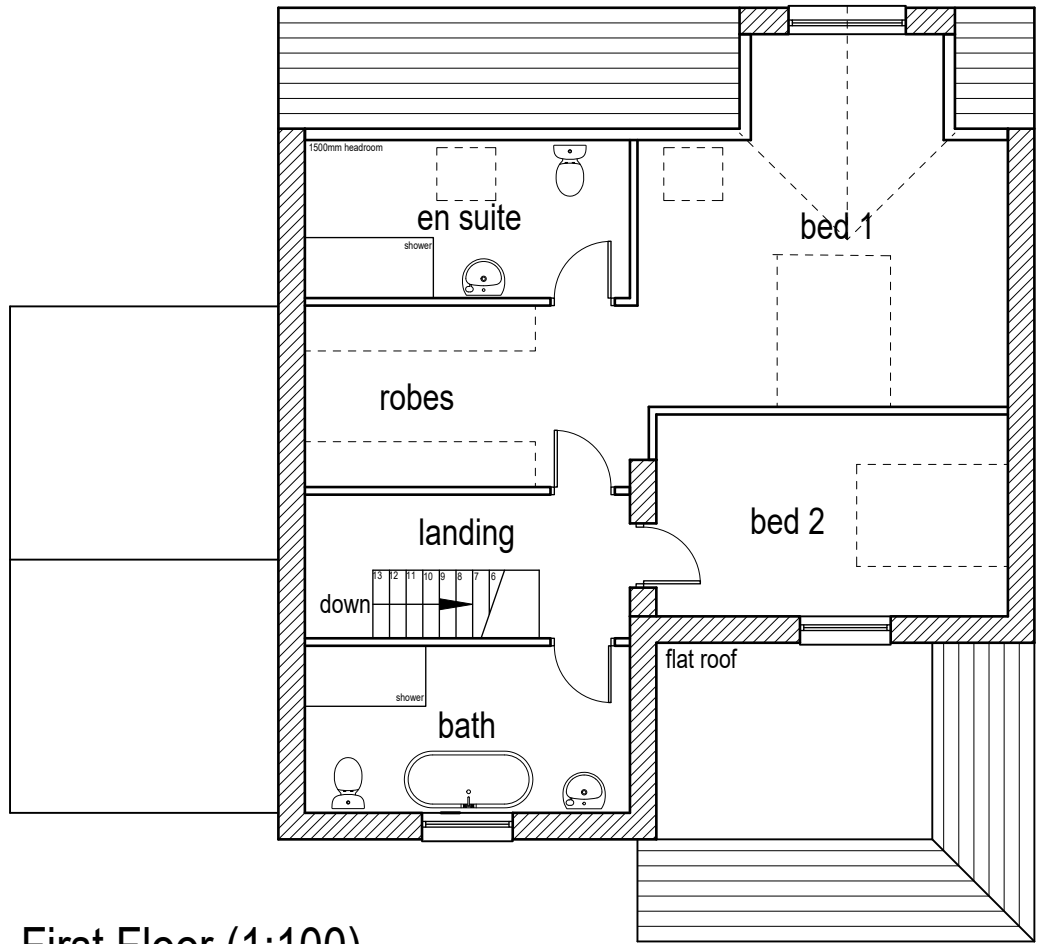

First Floor (1:100)




Front elevation (1:100)

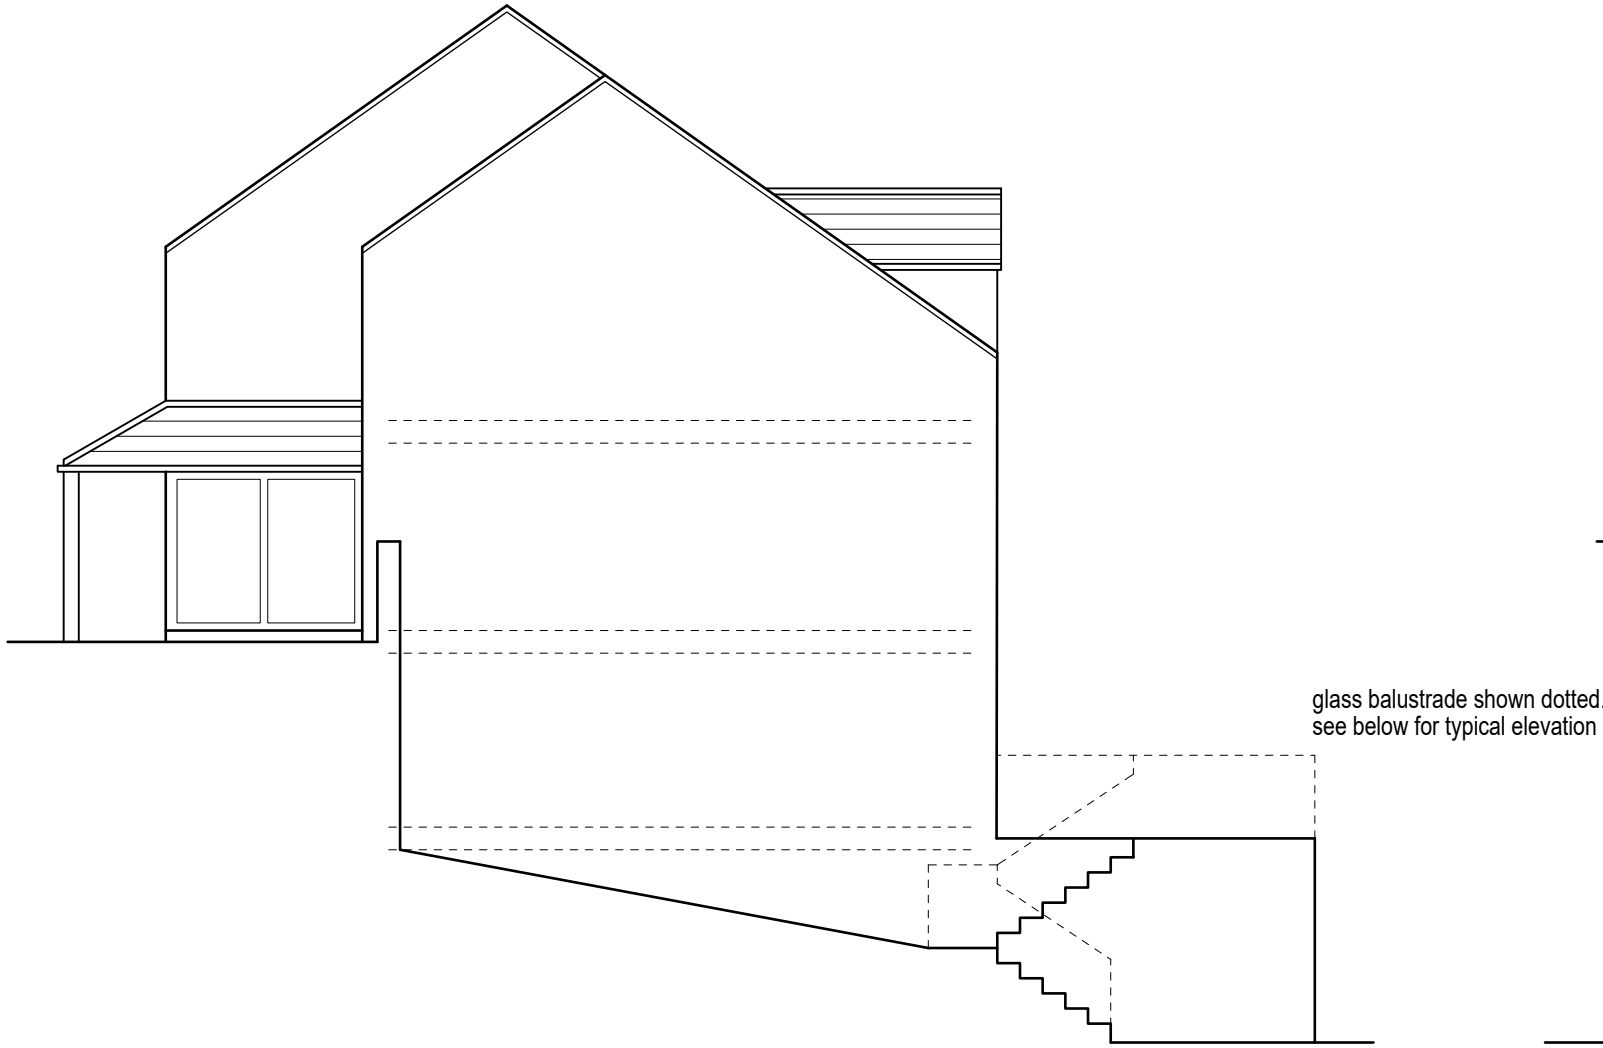


Side elevation (1:100)




Rear elevation (1:100)

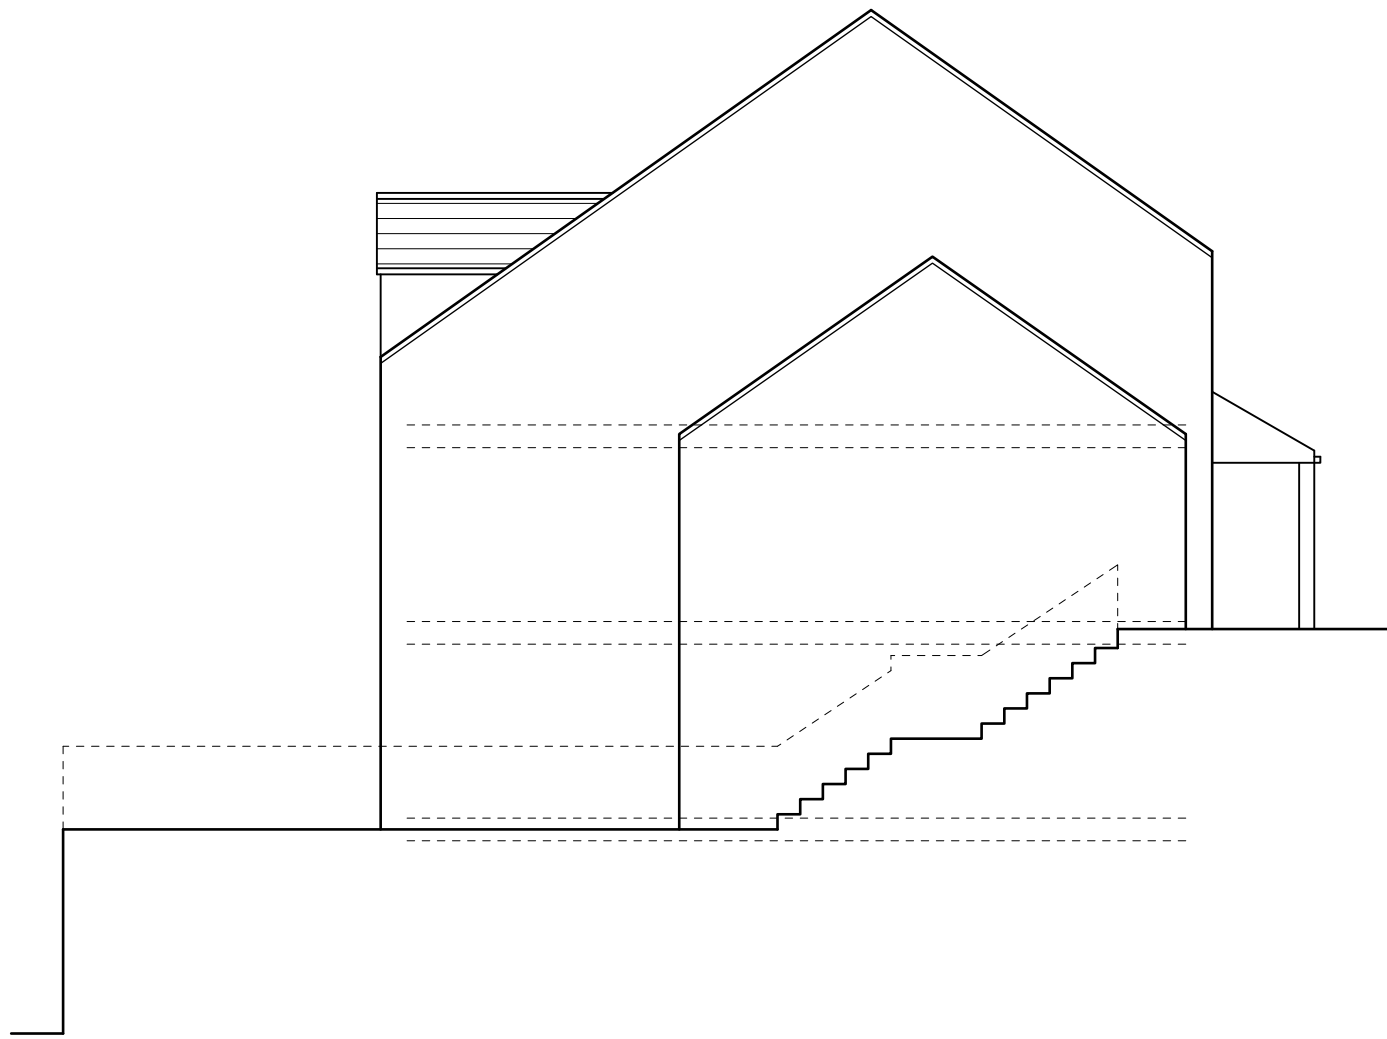

Side elevation (1:100)

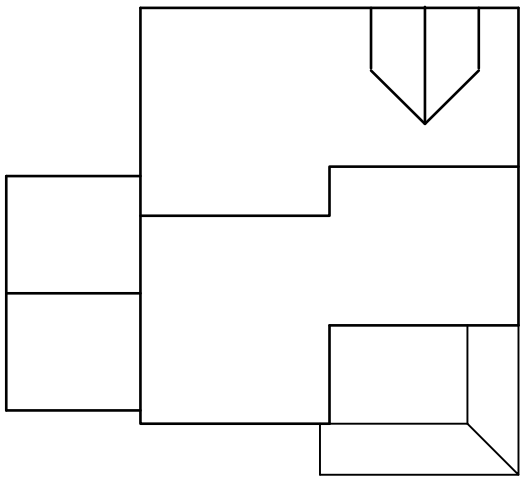

Roof plan (1:200)

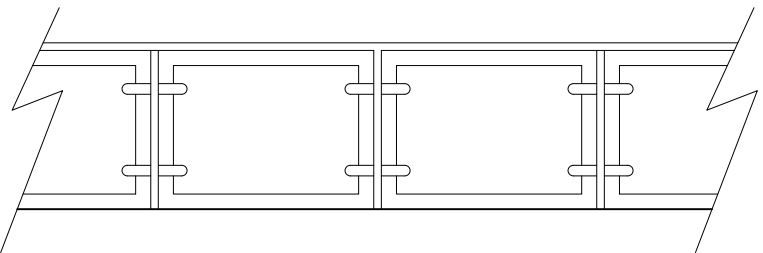

Typical elevation on glass balustrade (1:50)

- Rev K 12/09/2024 Basement level removed.
Rev J 19/07/2024 Amended following comments from planning officer.
Rev H 29/04/2024 External steps removed, window changed to bi fold doors.
Rev G 02/04/2024 Additional external steps added to gable.
Rev F 08/02/2024 Canopy added.
Rev E 19/01/2024 Layouts amended.
Rev D 10/01/2024 Minor amendmendments and elevations added.
Rev C 20/12/2023 LGF accommodation amended to basement.
Rev B 14/11/2023 General update.
Rev A 08/11/2023 General update.

Project :	Housing at Lingards Road, Slaithwaite.		
Client :	SB Homes.		
Drawing :	Plot 23 - Alternative layouts with garage.		
Scale :	1:100.	Date :	Nov 2023
Dwg No :	2019 572 Sk 13	Rev :	K