



Notes

Do not scale from drawing, use figured dimensions only.
 All dimensions must be checked and verified on site prior to commencement of work and Architect to be notified of any discrepancies.
 This drawing is intended to permit overall scheme proposals only and cannot be used for construction purposes without further information.


Rev	Description	Drawn	Date
•	Drawing created.	EB	13.02.24
A	Location plan and red line boundary added.	KA	30.04.24

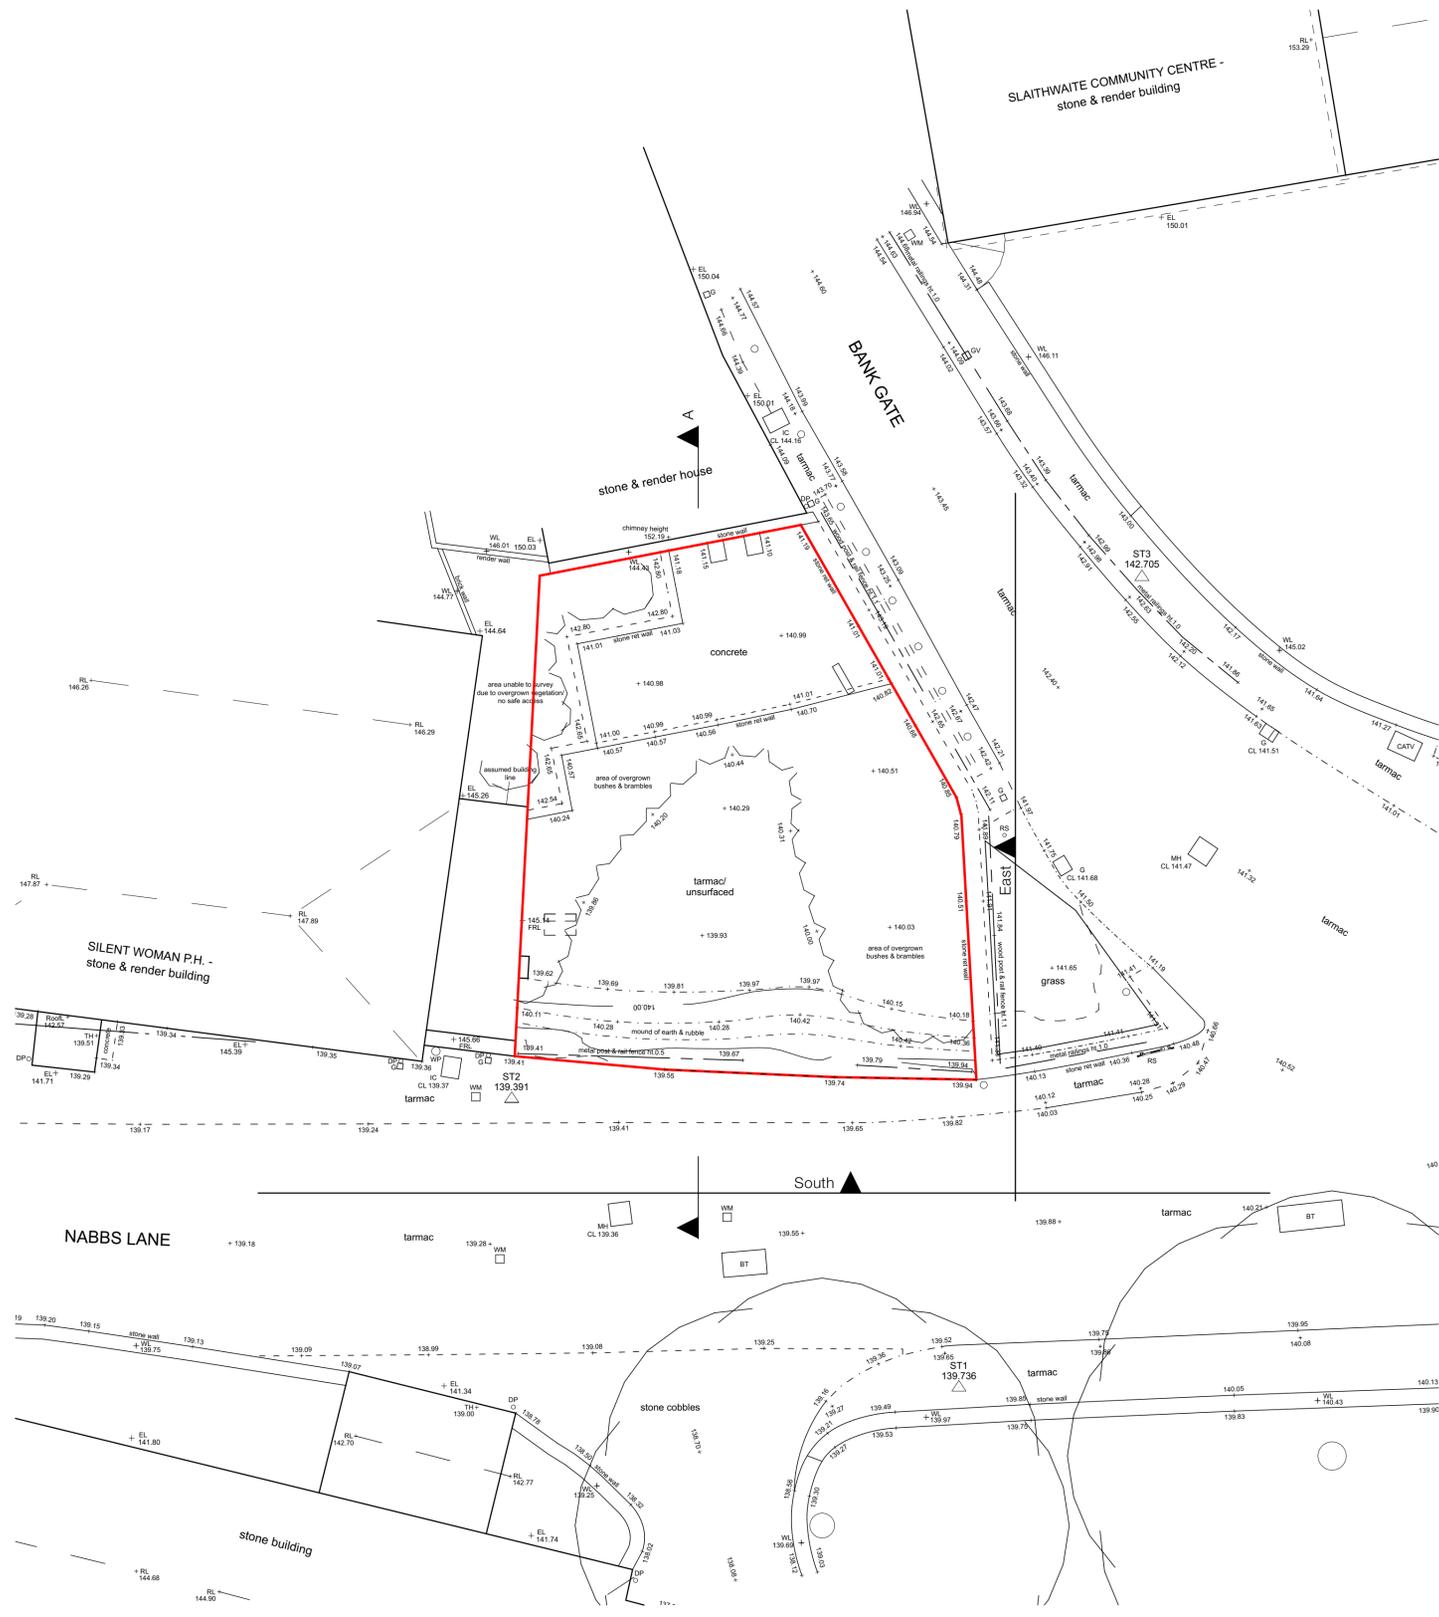


Existing Site Plan - 1:100

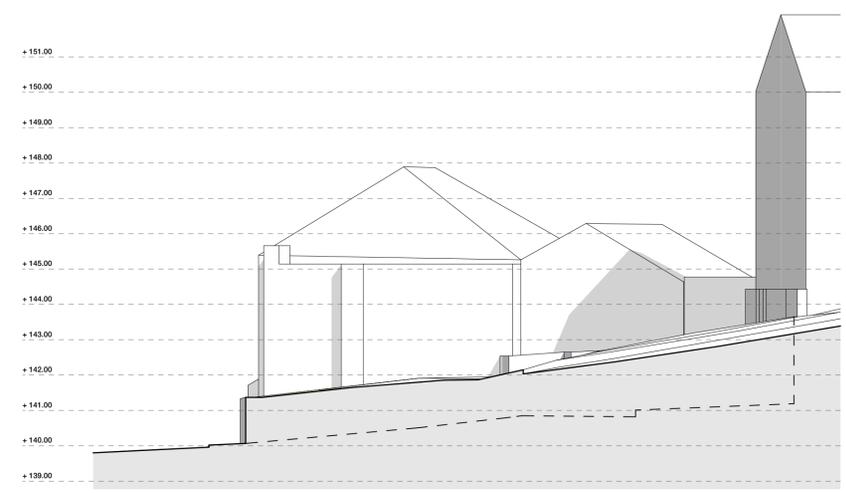



East Elevation - 1:100

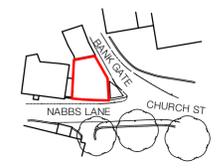

Location Plan - 1:1250

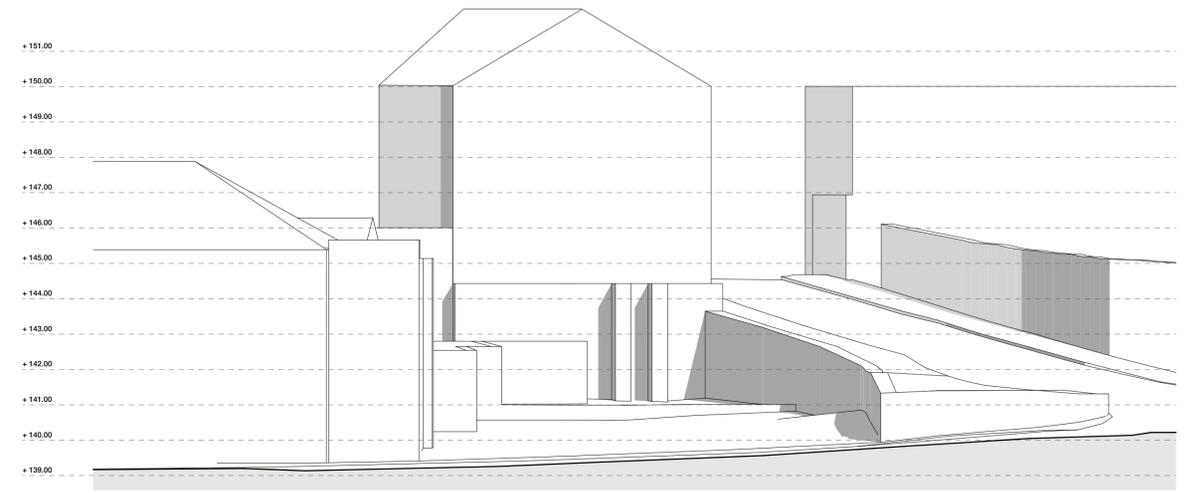

South Elevation - 1:100

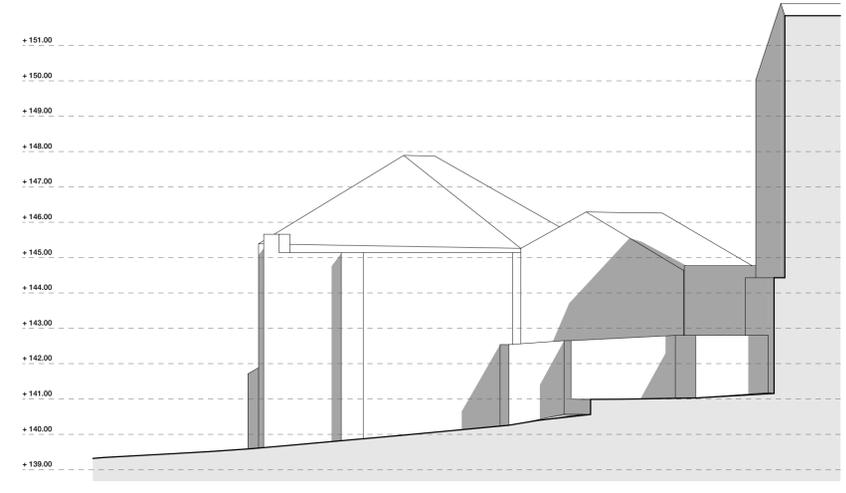 

Section A-A - 1:100

Client		
Mr I Masterson		
Site Address		
Building Plot, Nabbs Lane, Slaithwaite, Huddersfield, HD7 5AU		
Project Description		
New Dwelling		
Status		
Planning		
Date	Drawn	Checked
February 2024	EB	FG
Drawing	Scale @ A1	
Existing Drawings	1:100, 1:1250	
Drawing No.	Revision	
3594 (0-) 05	A	

ONE17
 DESIGN
 THE DYEHOUSE, ARMITAGE BRIDGE
 HUDDERSFIELD, WEST YORKS HD4 7PD
 T 01484 448000 E SOLUTIONS@ONE17DESIGN.COM
 ONE17DESIGN.COM