


Notes:
1. Setting out to be the responsibility of contractor.
2. Contractor to pay particular attention to pitch of roof and headroom of stairs.
3. Any discrepancies to be reported to Colne Valley Design.

On	Scale 1:50	4m
On	Scale 1:100	8m
On	Scale 1:200	16m
On	Scale 1:500	40m
On	Scale 1:1250	100m

(When to scale of original plan bar = 1:100)

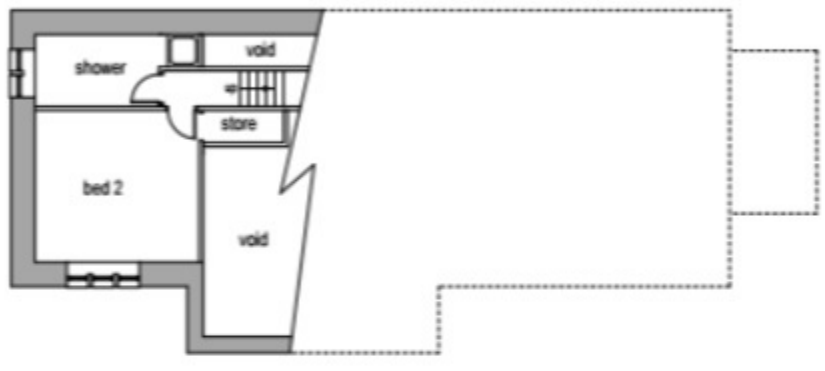


lower ground floor layout (1:100)



ground floor layout (1:100)




first floor layout (1:100)

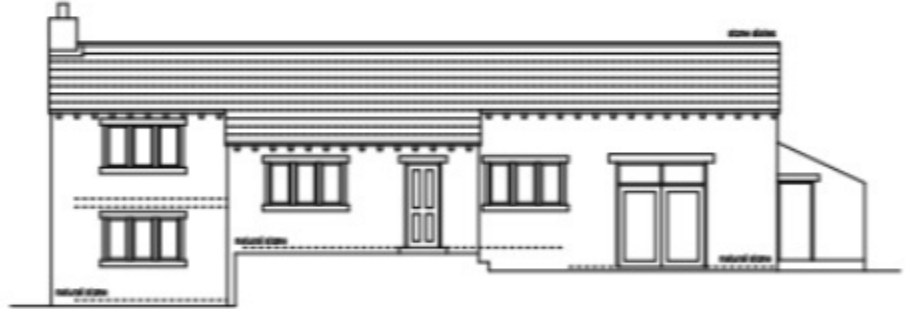


front elevation (1:100)



side elevation (1:100)

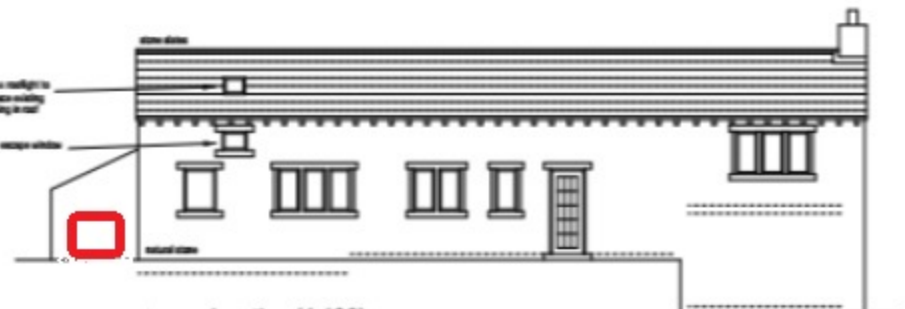

rear elevation (1:100)

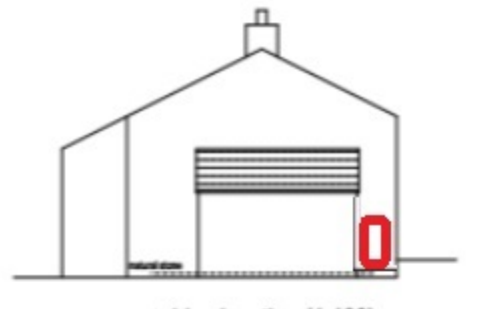

side elevation (1:100)

Proposed Air Source Heat Pump



Project Proposed Air Source Heat Pump		
For Stephen Howarth		
Address 3 The Paddock West Slaithwaite HD7 5XA.		
Title Current Layout		
Job No. 250544_v1	Drawing number 01	Date May 2024