


Kirk Bridge Lane

Lingwood Close

Heatpump location

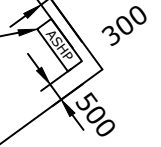


2

4

6

1

 

Rev:	Description:	By:	Date:
------	--------------	-----	-------

Accredited by:  
 NAPIT | MCS | RECC

Client/Project:  
 John Devenish,  
 4 Lingwood Close, New Mill,  
 Holmfirth, HD9 7NN

Project status:  
**PLANNING**  
 Drawing title: Site plan as proposed showing location  
 of air source heat pump

Scale: 1:200	Paper Size: A3	Drawn: A. Kenyon	Checked: E. Blakesley
Project ID: J-0F089103	Drawing No: <b>02</b>	Revision:	Date: 02.05.2024