





South Elevation

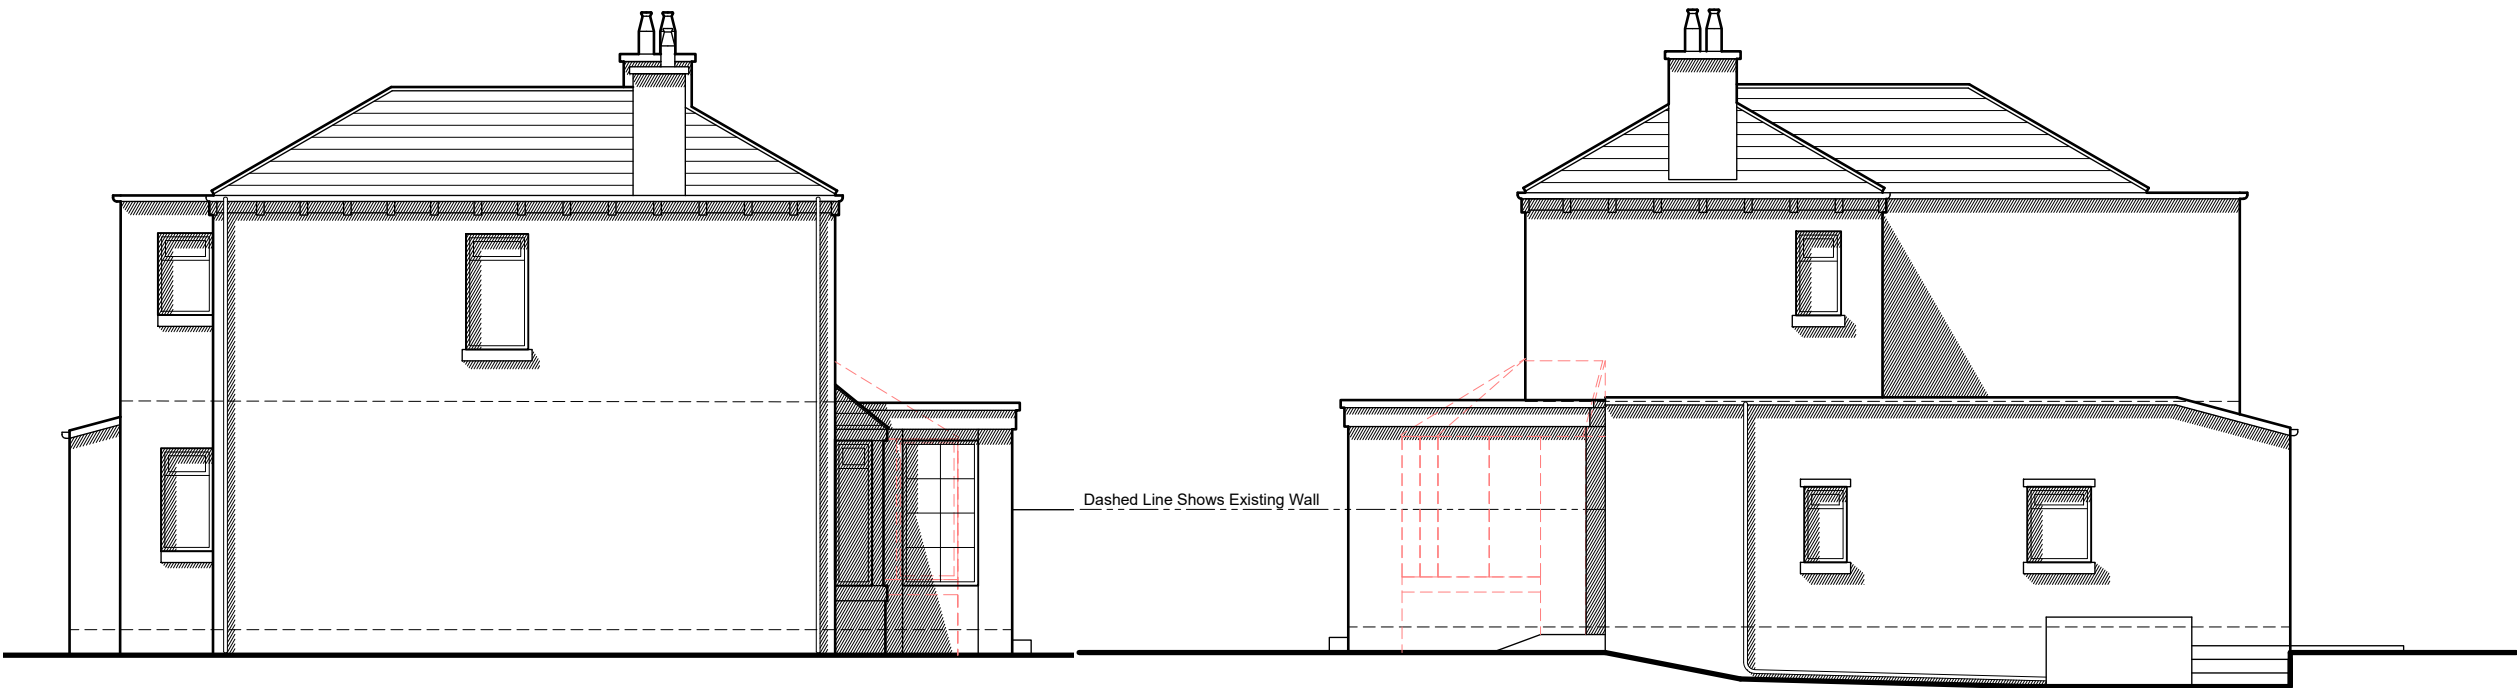

West Elevation

East Elevation

 

NOTES

This drawing has been prepared specifically for the purpose of obtaining Planning and or Building Regulations Approval. Its suitability for other purposes without additional supplementary details and specifications cannot be guaranteed.

All dimensions are to be checked on site, any discrepancies are to be reported to the designer before work commences. Use only figured dimensions.

All structural components shown are indicative only. Details / calculations of structural members are to be provided by the Structural Engineer.

This drawing is not to be copied or divulged to a third party without written permission.

Key:	
	Existing Beams
	Proposed beams
	Removed Structure
	Existing Walls
	Proposed Walls



Revisions		
P01	Preliminary Issue	15.03.24
P02	Drawings updated for planning	03.05.24

Project:

Demolition of existing conservatory and erection of Single Storey Front Extension

at 82 Hare Park Lane
Liversedge
WF15 8EP

for Mr James Horkan

Proposed Elevations

Purpose of issue: PLANNING

Drawn	Caleb Auty
Date	March 2024
Scales	1:100 @ A3
Drawing No.	2418 - 0302 - P02