






Location Plan 1:1250

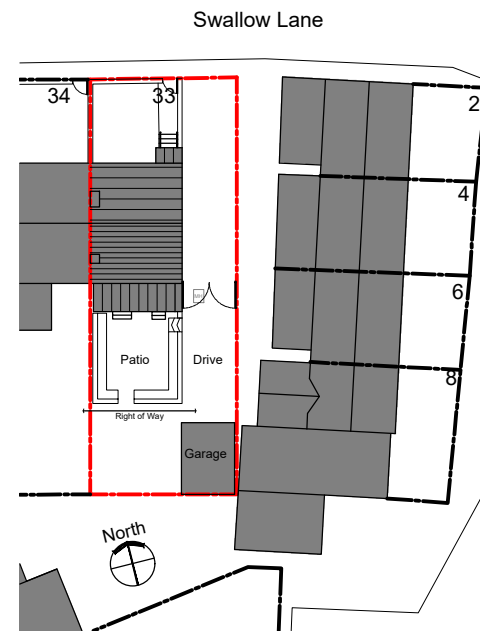


Site Plan 1:500

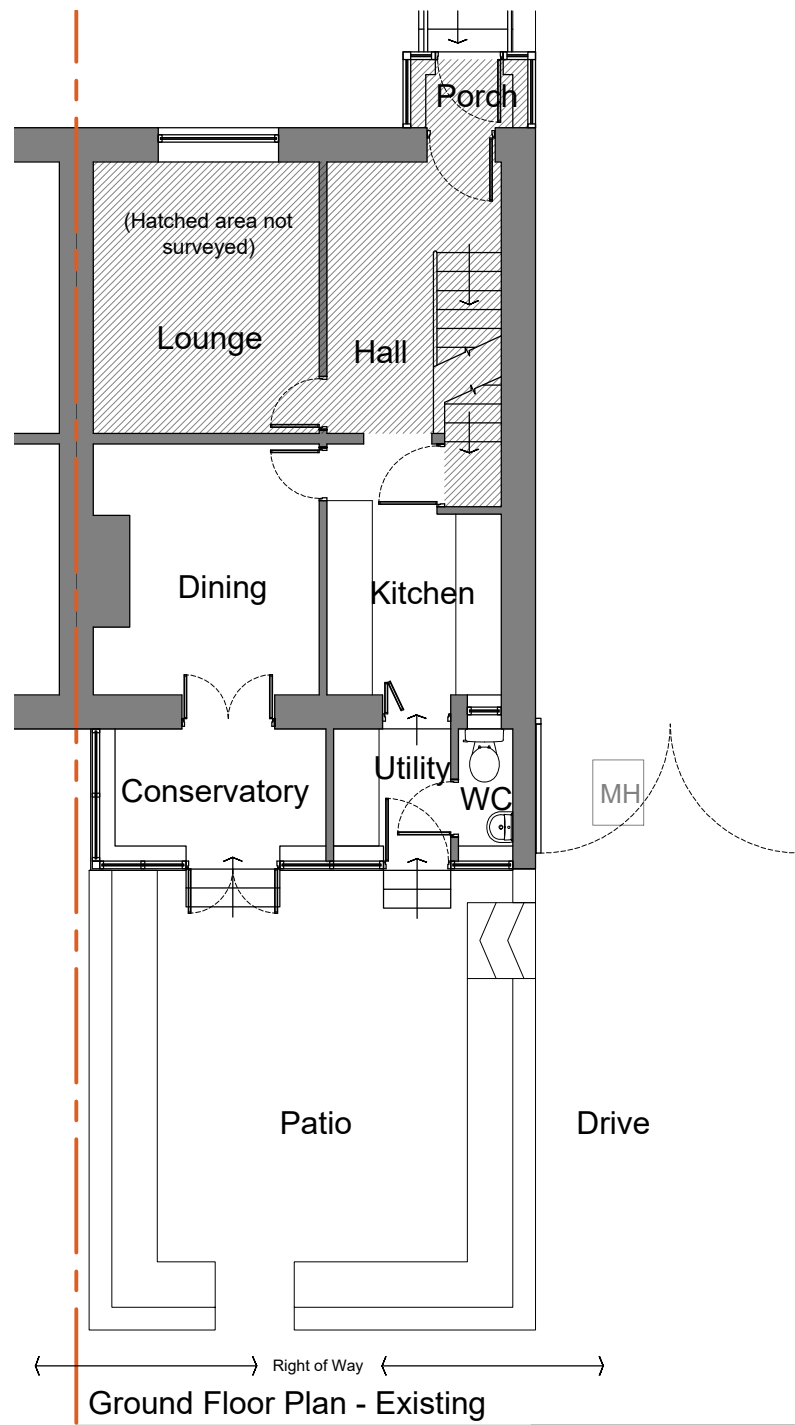


Ground Floor Plan - Existing

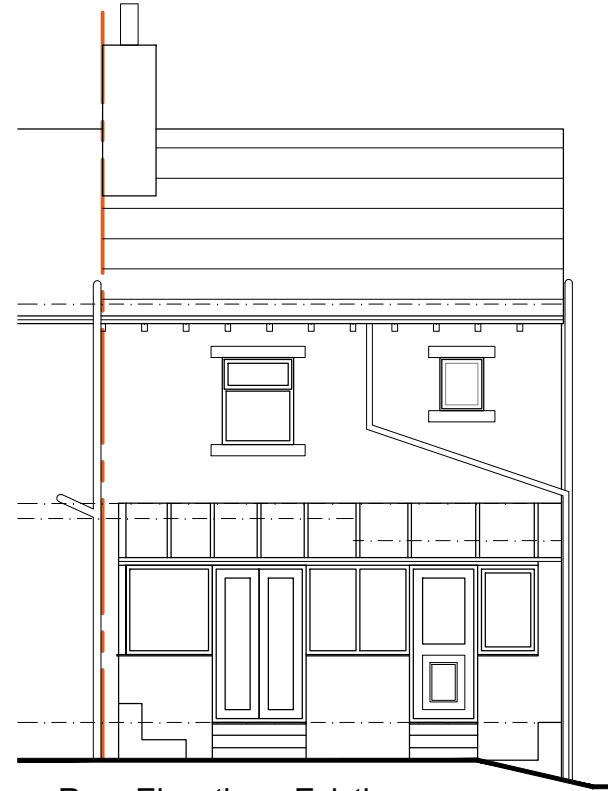

Rear Elevation - Existing

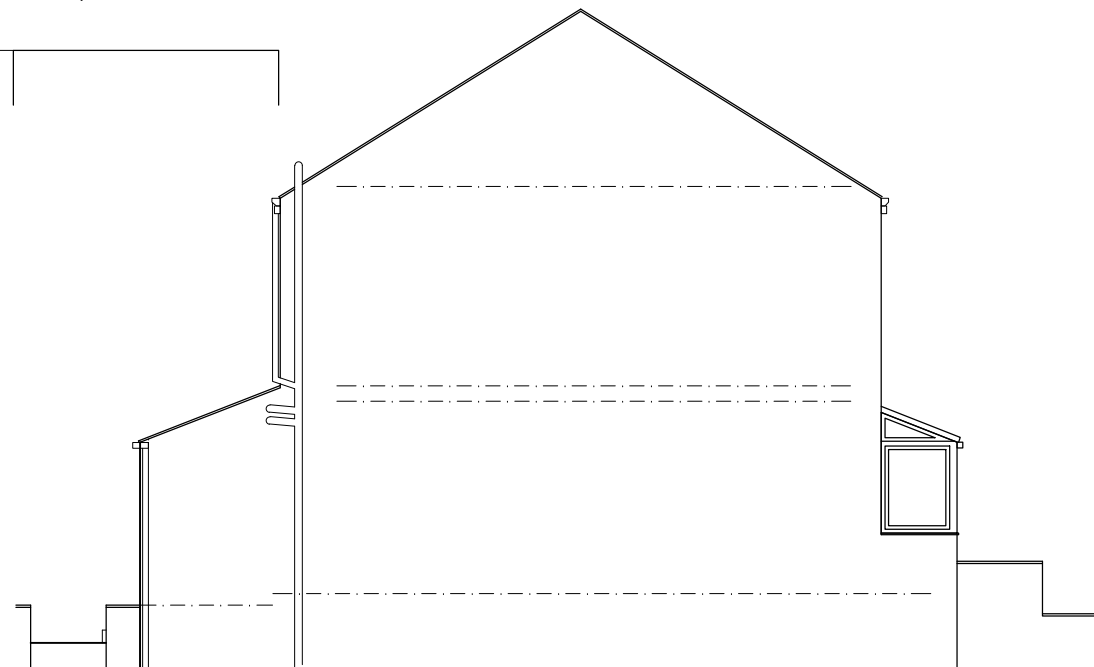

Side Elevation - Existing

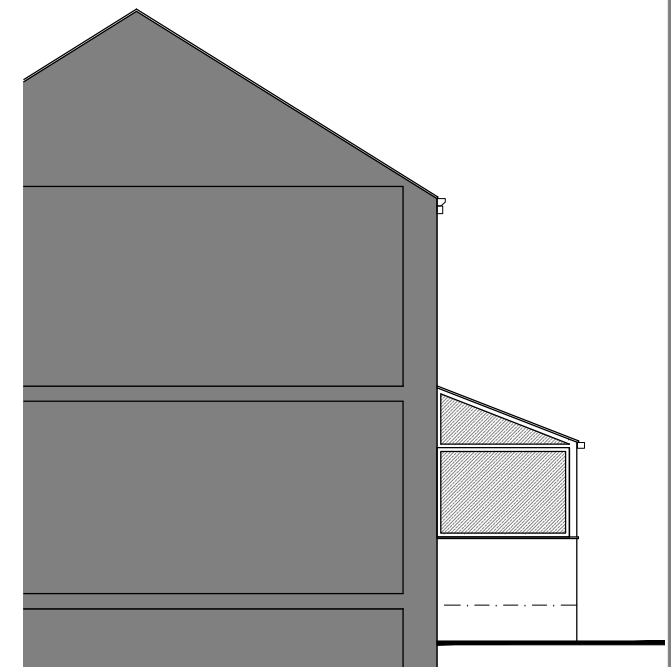

Side Elevation - Existing

NOTES
 • Do not scale from this drawing.
 • This drawing is copyright.
 • All dimensions to be checked on site prior to the order or manufacture of any goods.
 Revisions:

33 Swallow Lane : Partial demolition of existing conservatory, construction of single storey extension to form kitchen/dining room : As Existing

Elizabeth Parr . Architect
 35 Meadow Lane, Slaithwaite, HD7 5EX

Mr D Chajdas, 33 Swallow Lane, Golcar, Huddersfield, HD7 4NB
 Dwg ref: 33SL/P01 : Scale 1:1250/500/100 @ A3 : April 2024

t: 01484 843139 / 07985 541292
 e: elizabethparr.architect@gmail.com