




PROPOSED GROUND FLOOR PLAN
SCALE 1:100

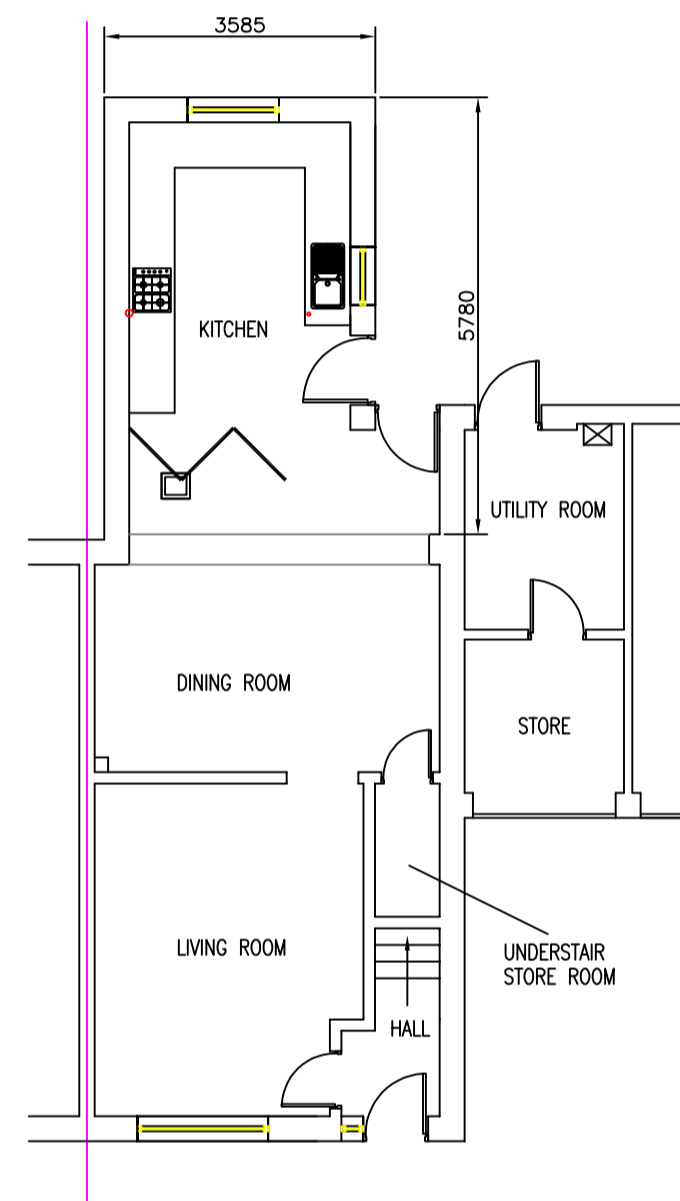

PROPOSED SITE PLAN
SCALE 1:100

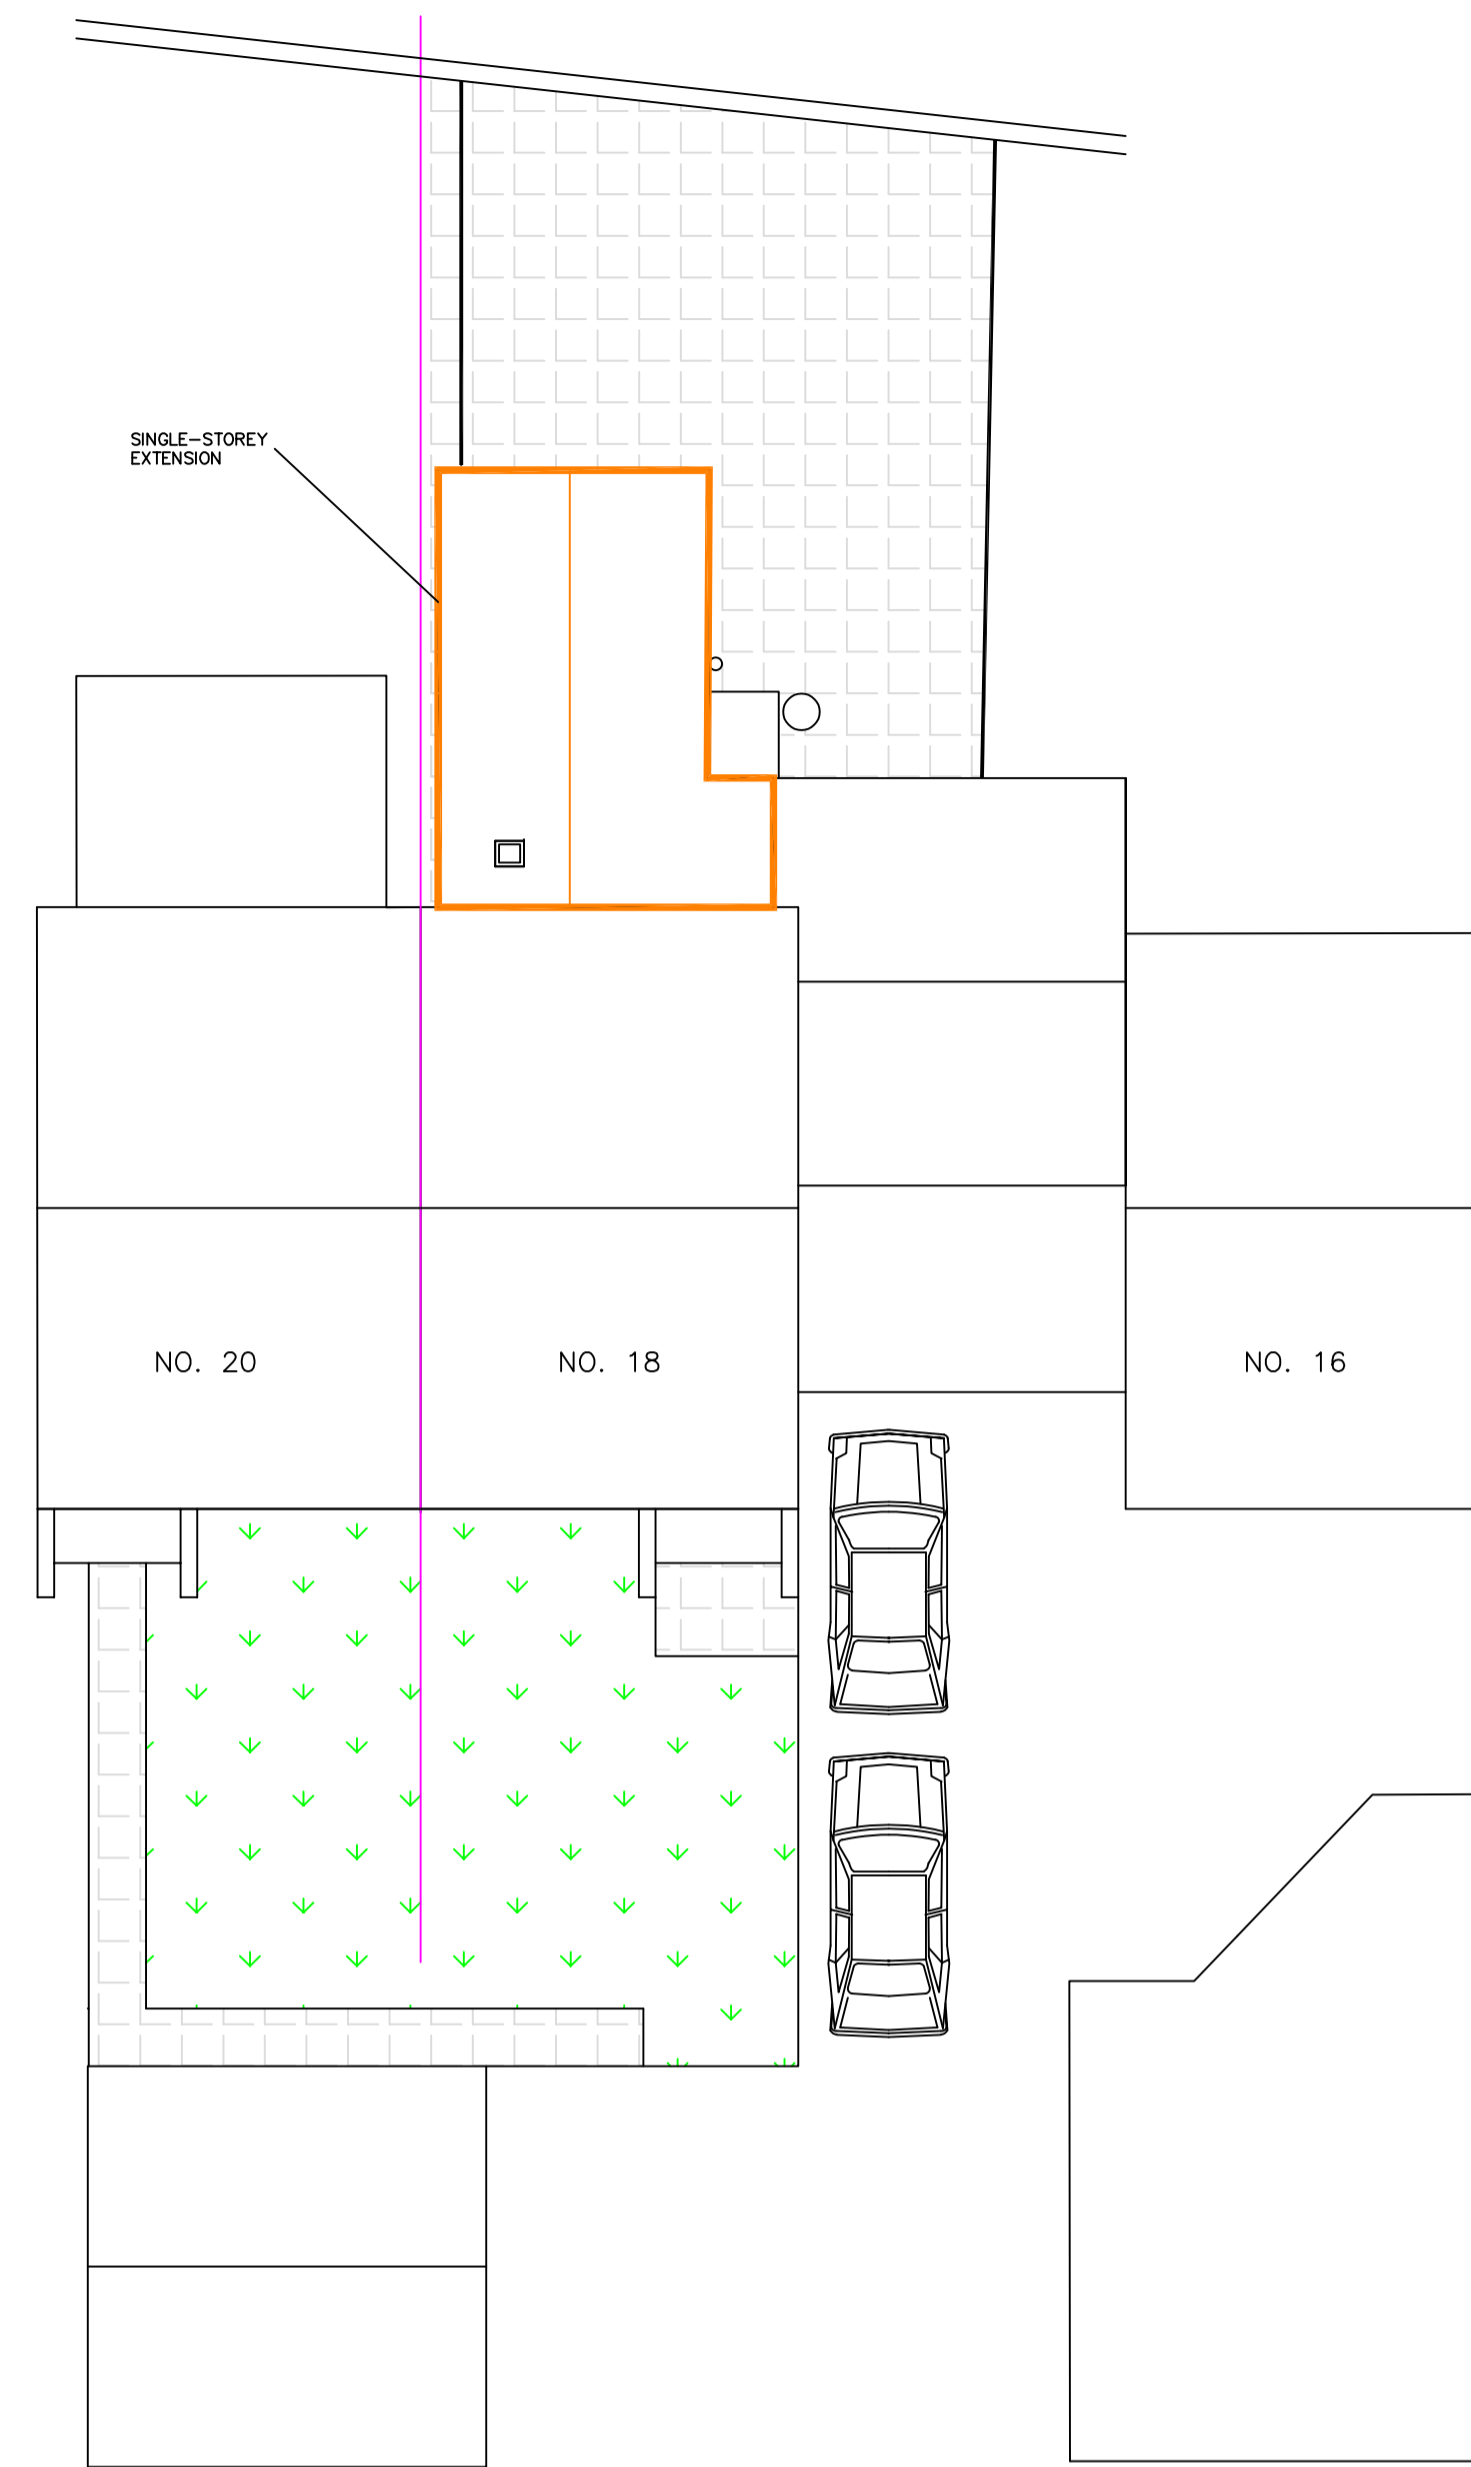

PROPOSED FRONT ELEVATION
SCALE 1:100

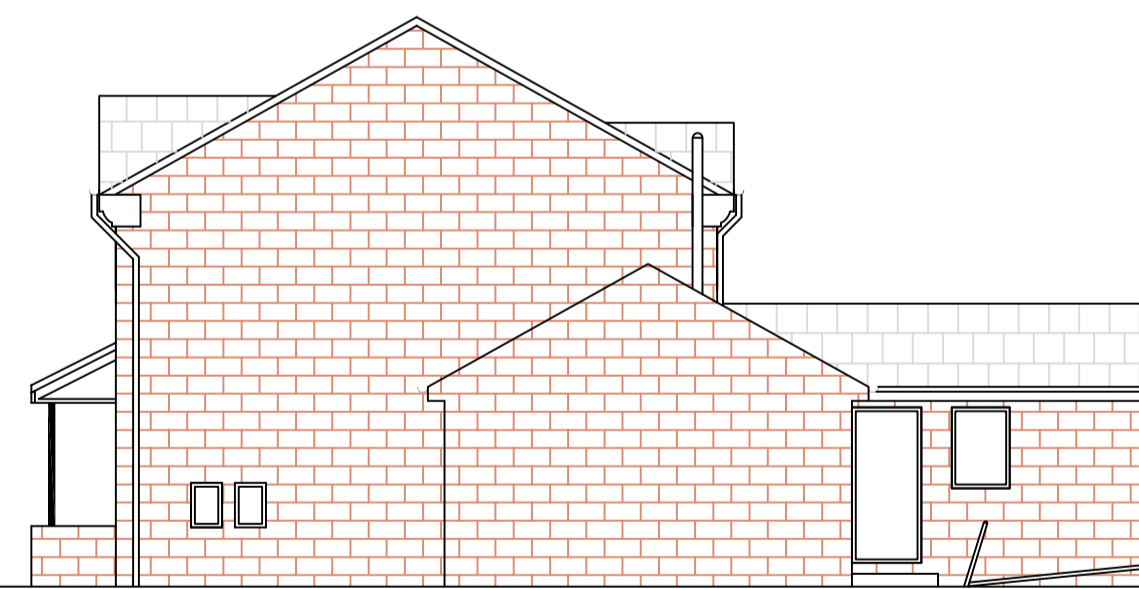

PROPOSED SIDE ELEVATION
SCALE 1:100



PROPOSED REAR ELEVATION
SCALE 1:100

NOTE – THIS DRAWING IS FOR PLANNING PURPOSES ONLY – FURTHER DETAILED DRAWINGS WILL BE REQUIRED AS PART OF A BUILDING REGULATIONS APPLICATION.

NOTE – DO NOT SCALE OFF DRAWING. DIMENSIONS TO BE CONFIRMED ON SITE

ALL DIMENSIONS IN MM

Revisions		Planning Application for:	
Date	May 2024	Rear Extension	
		18 Longfield Court, Heckmondwike	
		Drawing Title:	
		Proposed Plans and Elevations	
		Drawing No:	Rev
		S02	
		Scale: As shown	Paper Size: A1