


IF IN ANY DOUBT PLEASE ASK THE ARCHITECT FOR CLARIFICATION.  
DO NOT SCALE FROM DRAWING. ALL DIMENSIONS TO BE CHECKED ON SITE.  
THE COPYRIGHT FOR THESE DRAWINGS REMAINS THE PROPERTY OF THE ARCHITECT. THEY MUST NOT BE REPRODUCED IN ANY WAY WITHOUT THE ARCHITECT'S PRIOR WRITTEN CONSENT.



NORTH WEST ELEVATION



SOUTH EAST ELEVATION

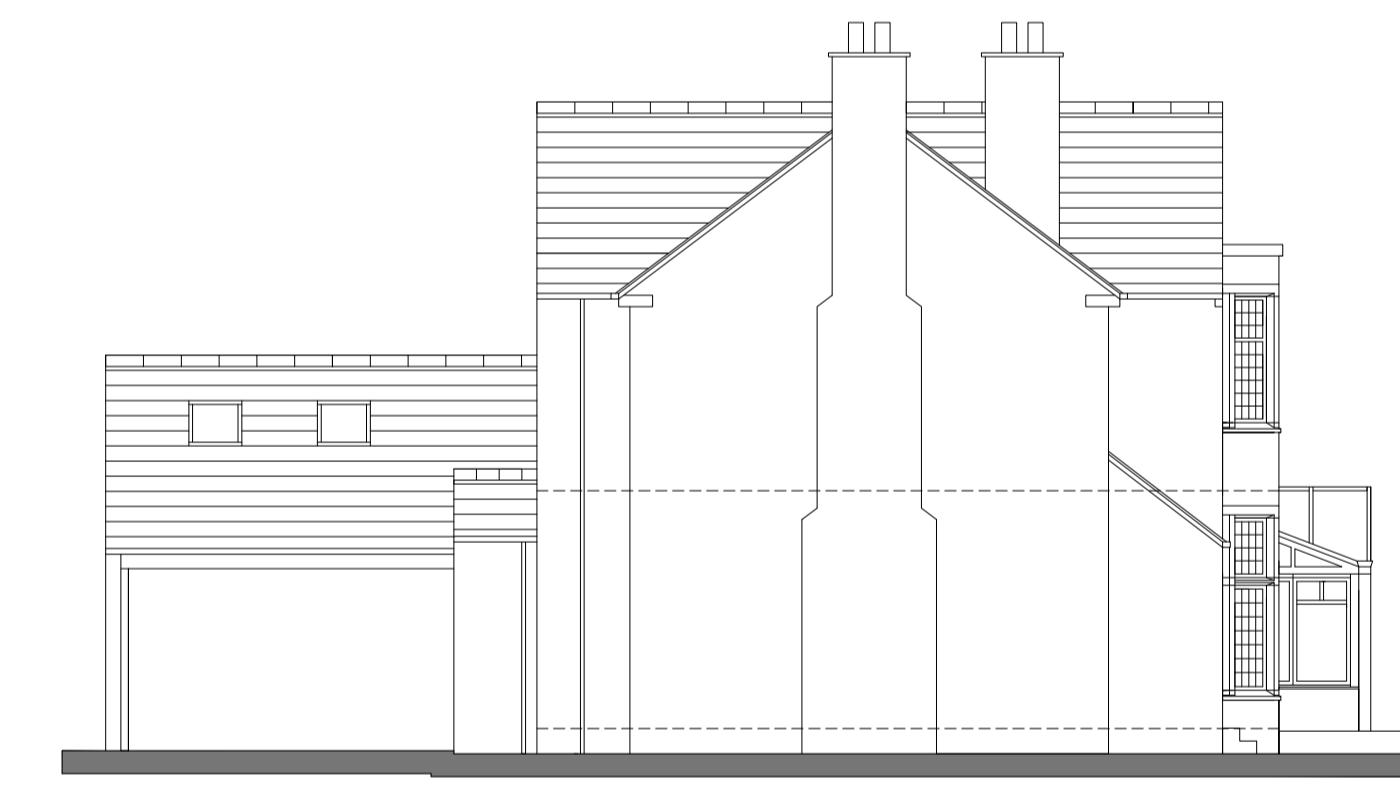


SOUTH WEST ELEVATION




NORTH EAST ELEVATION



FIRST FLOOR PLAN

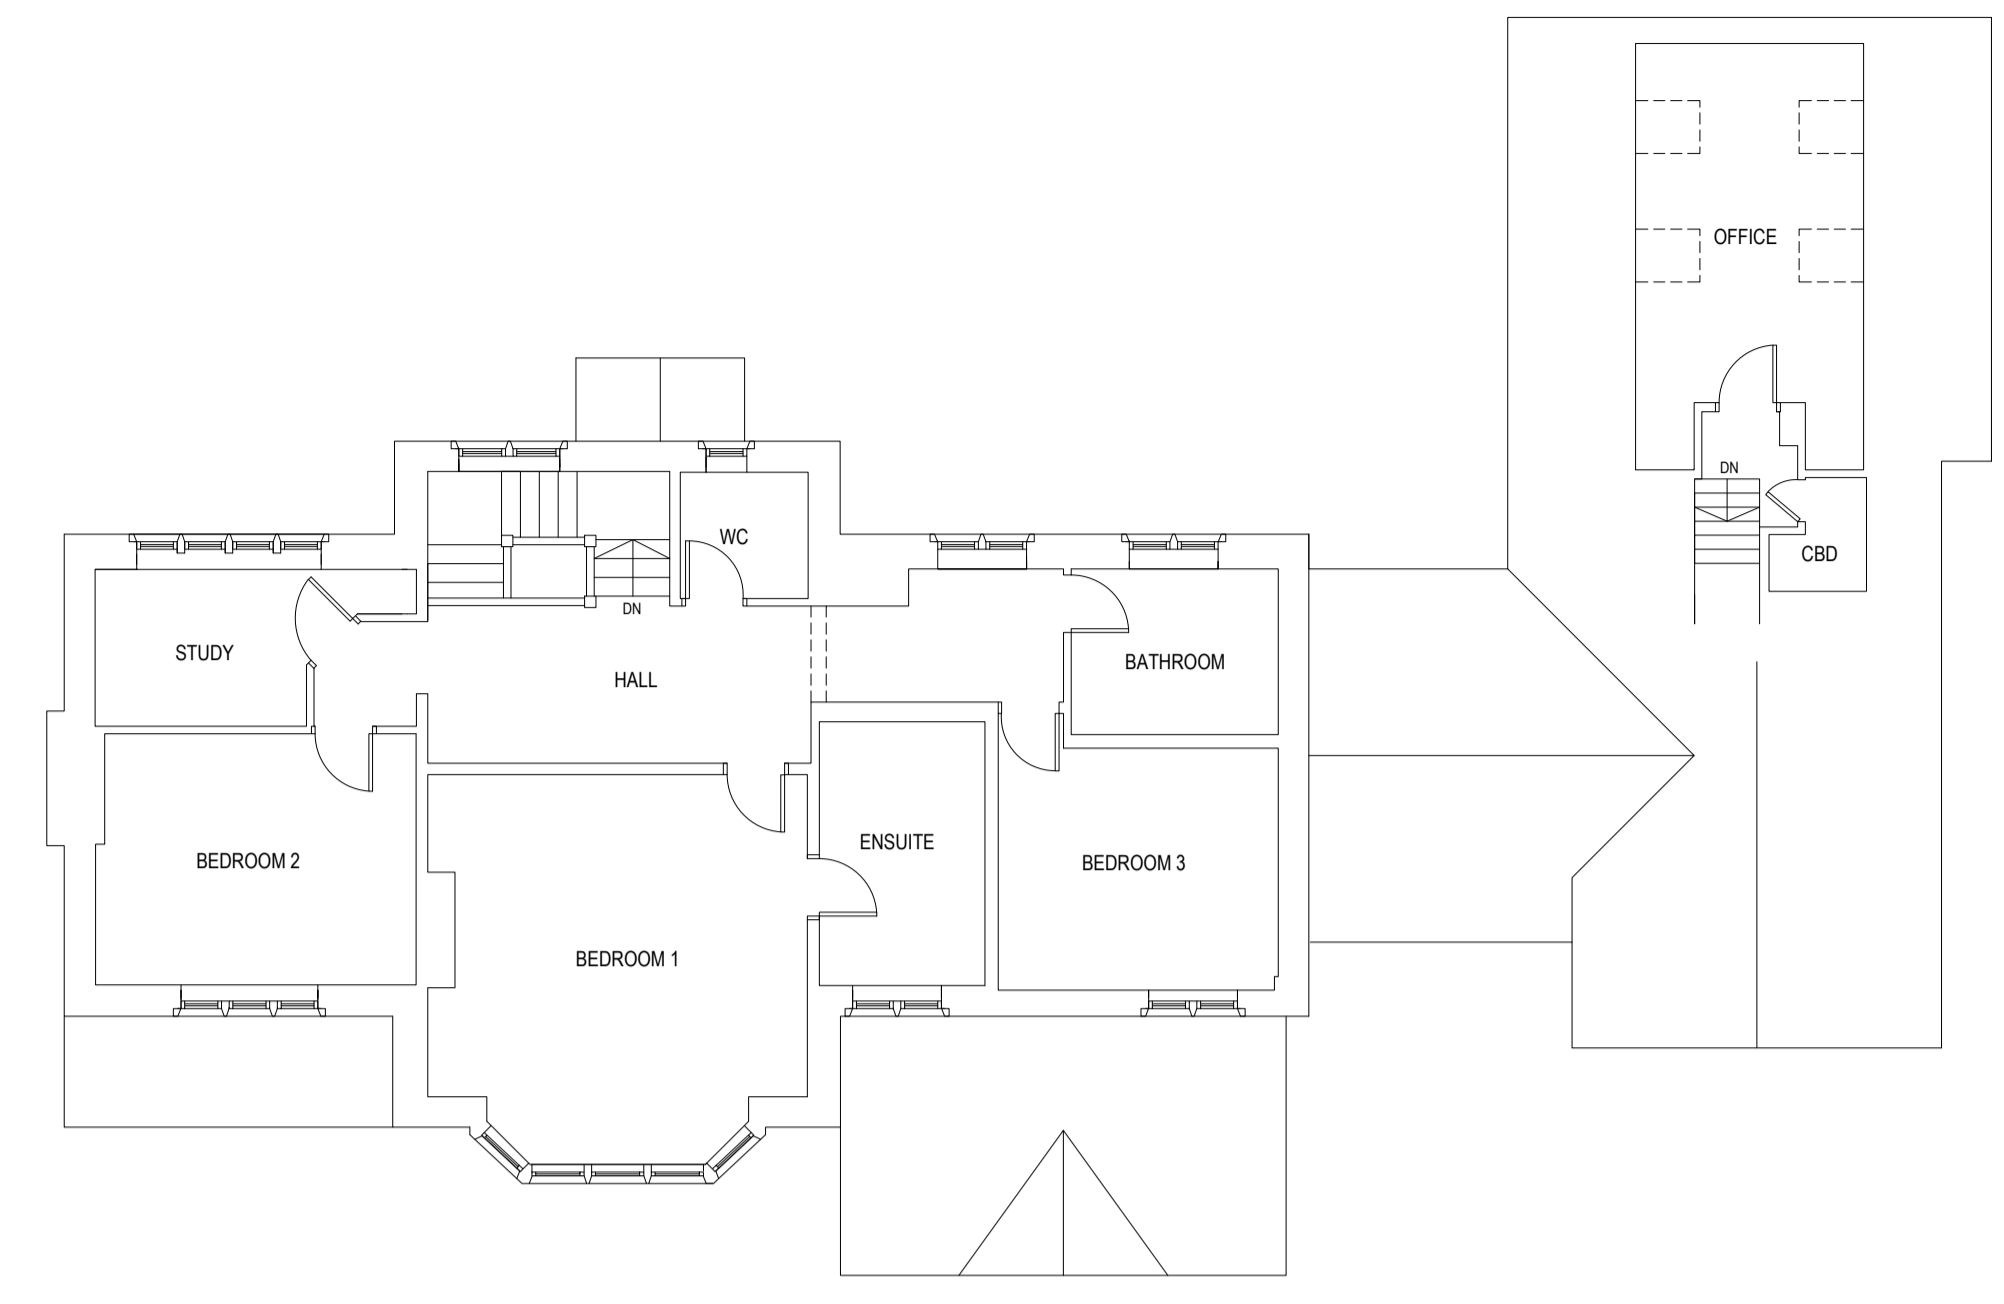

GROUND FLOOR PLAN

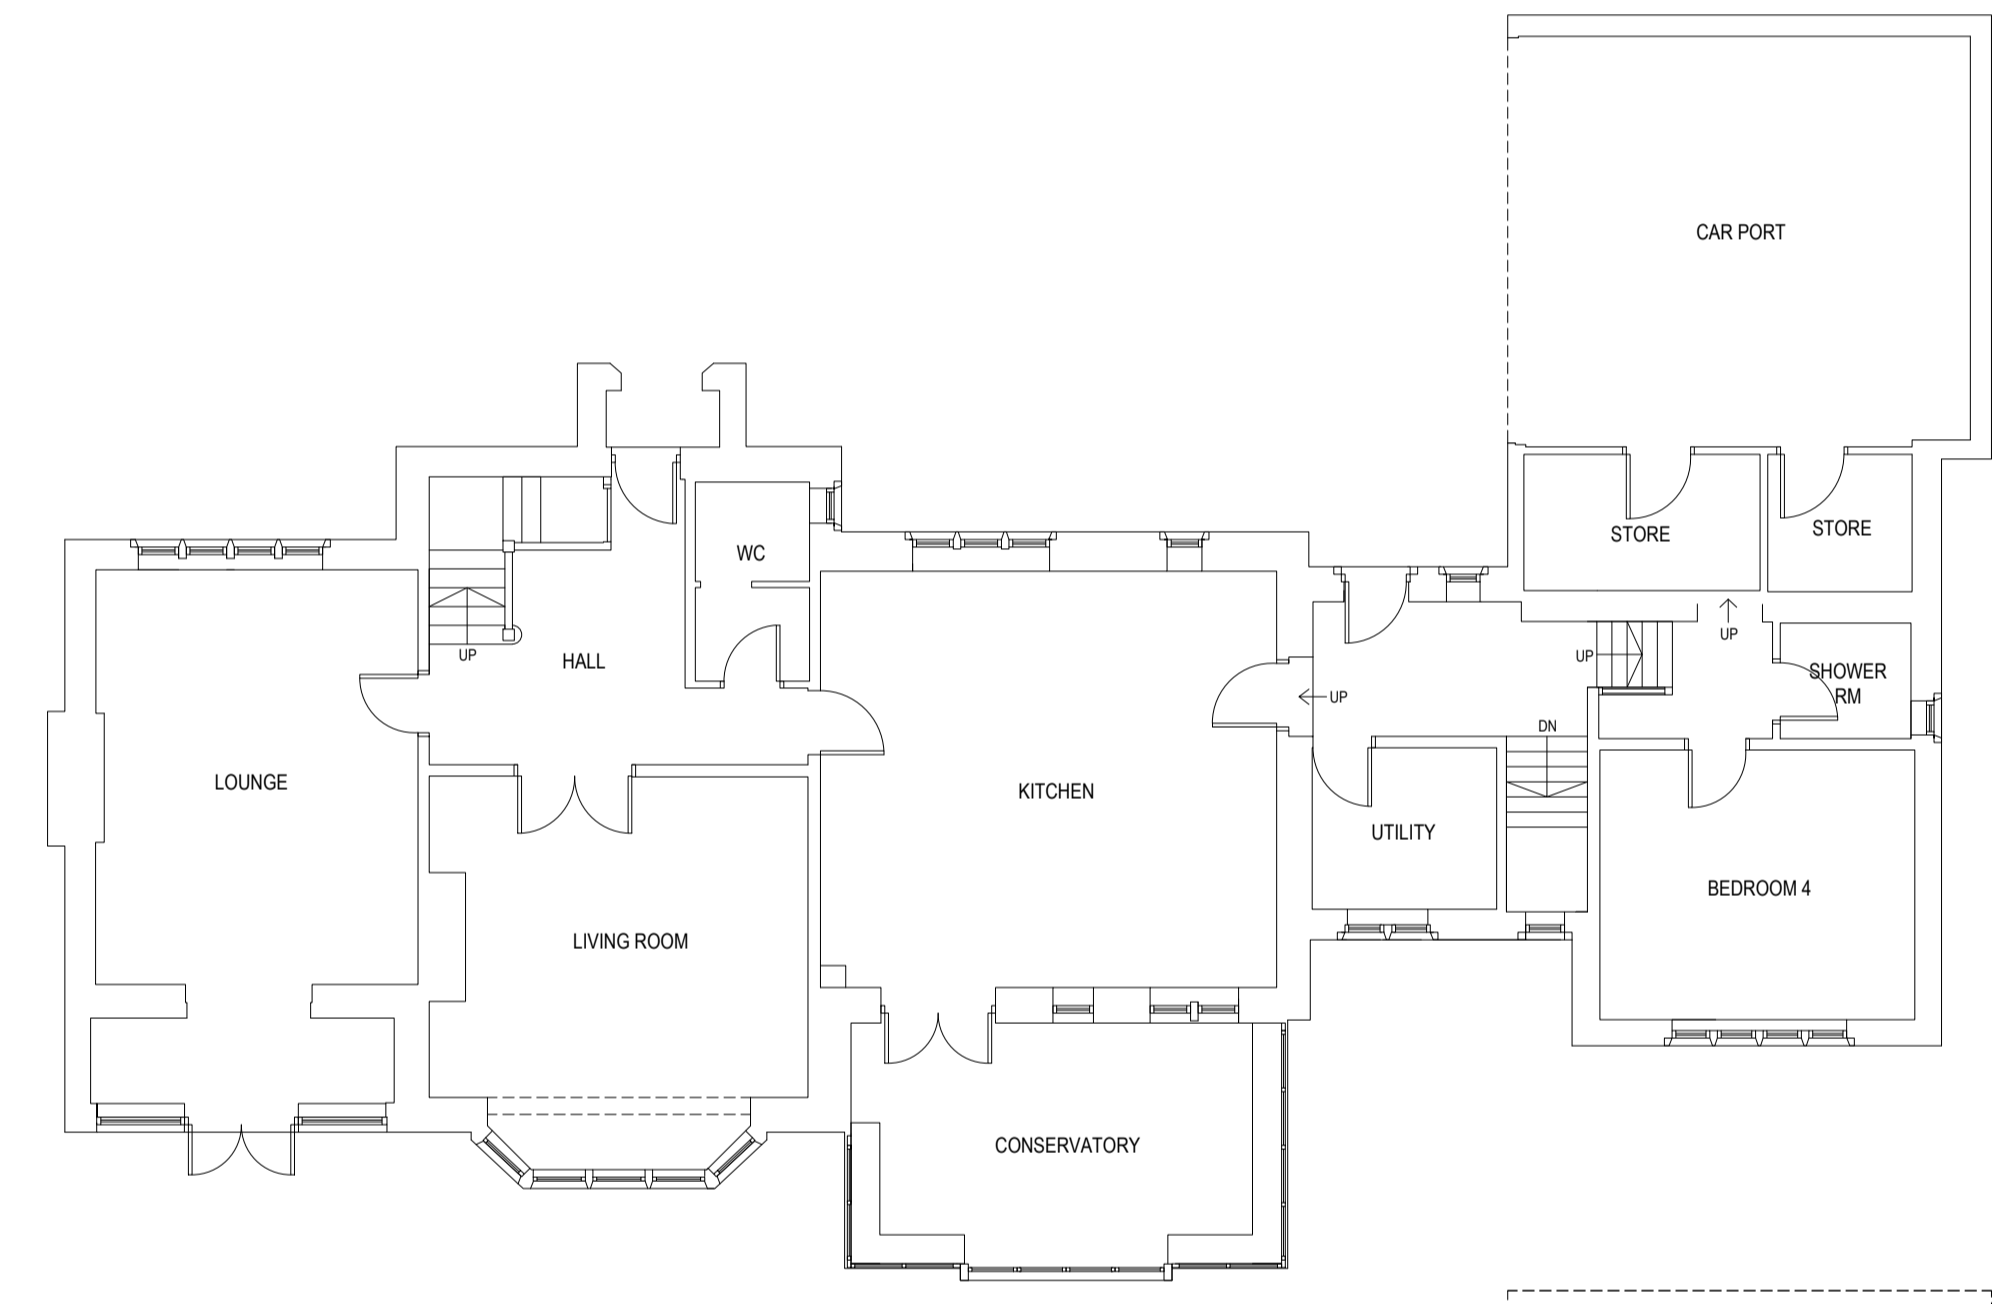

LOWER GROUND FLOOR PLAN

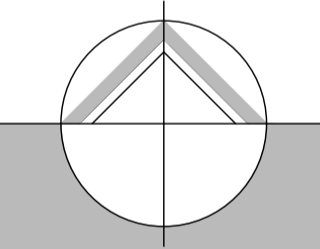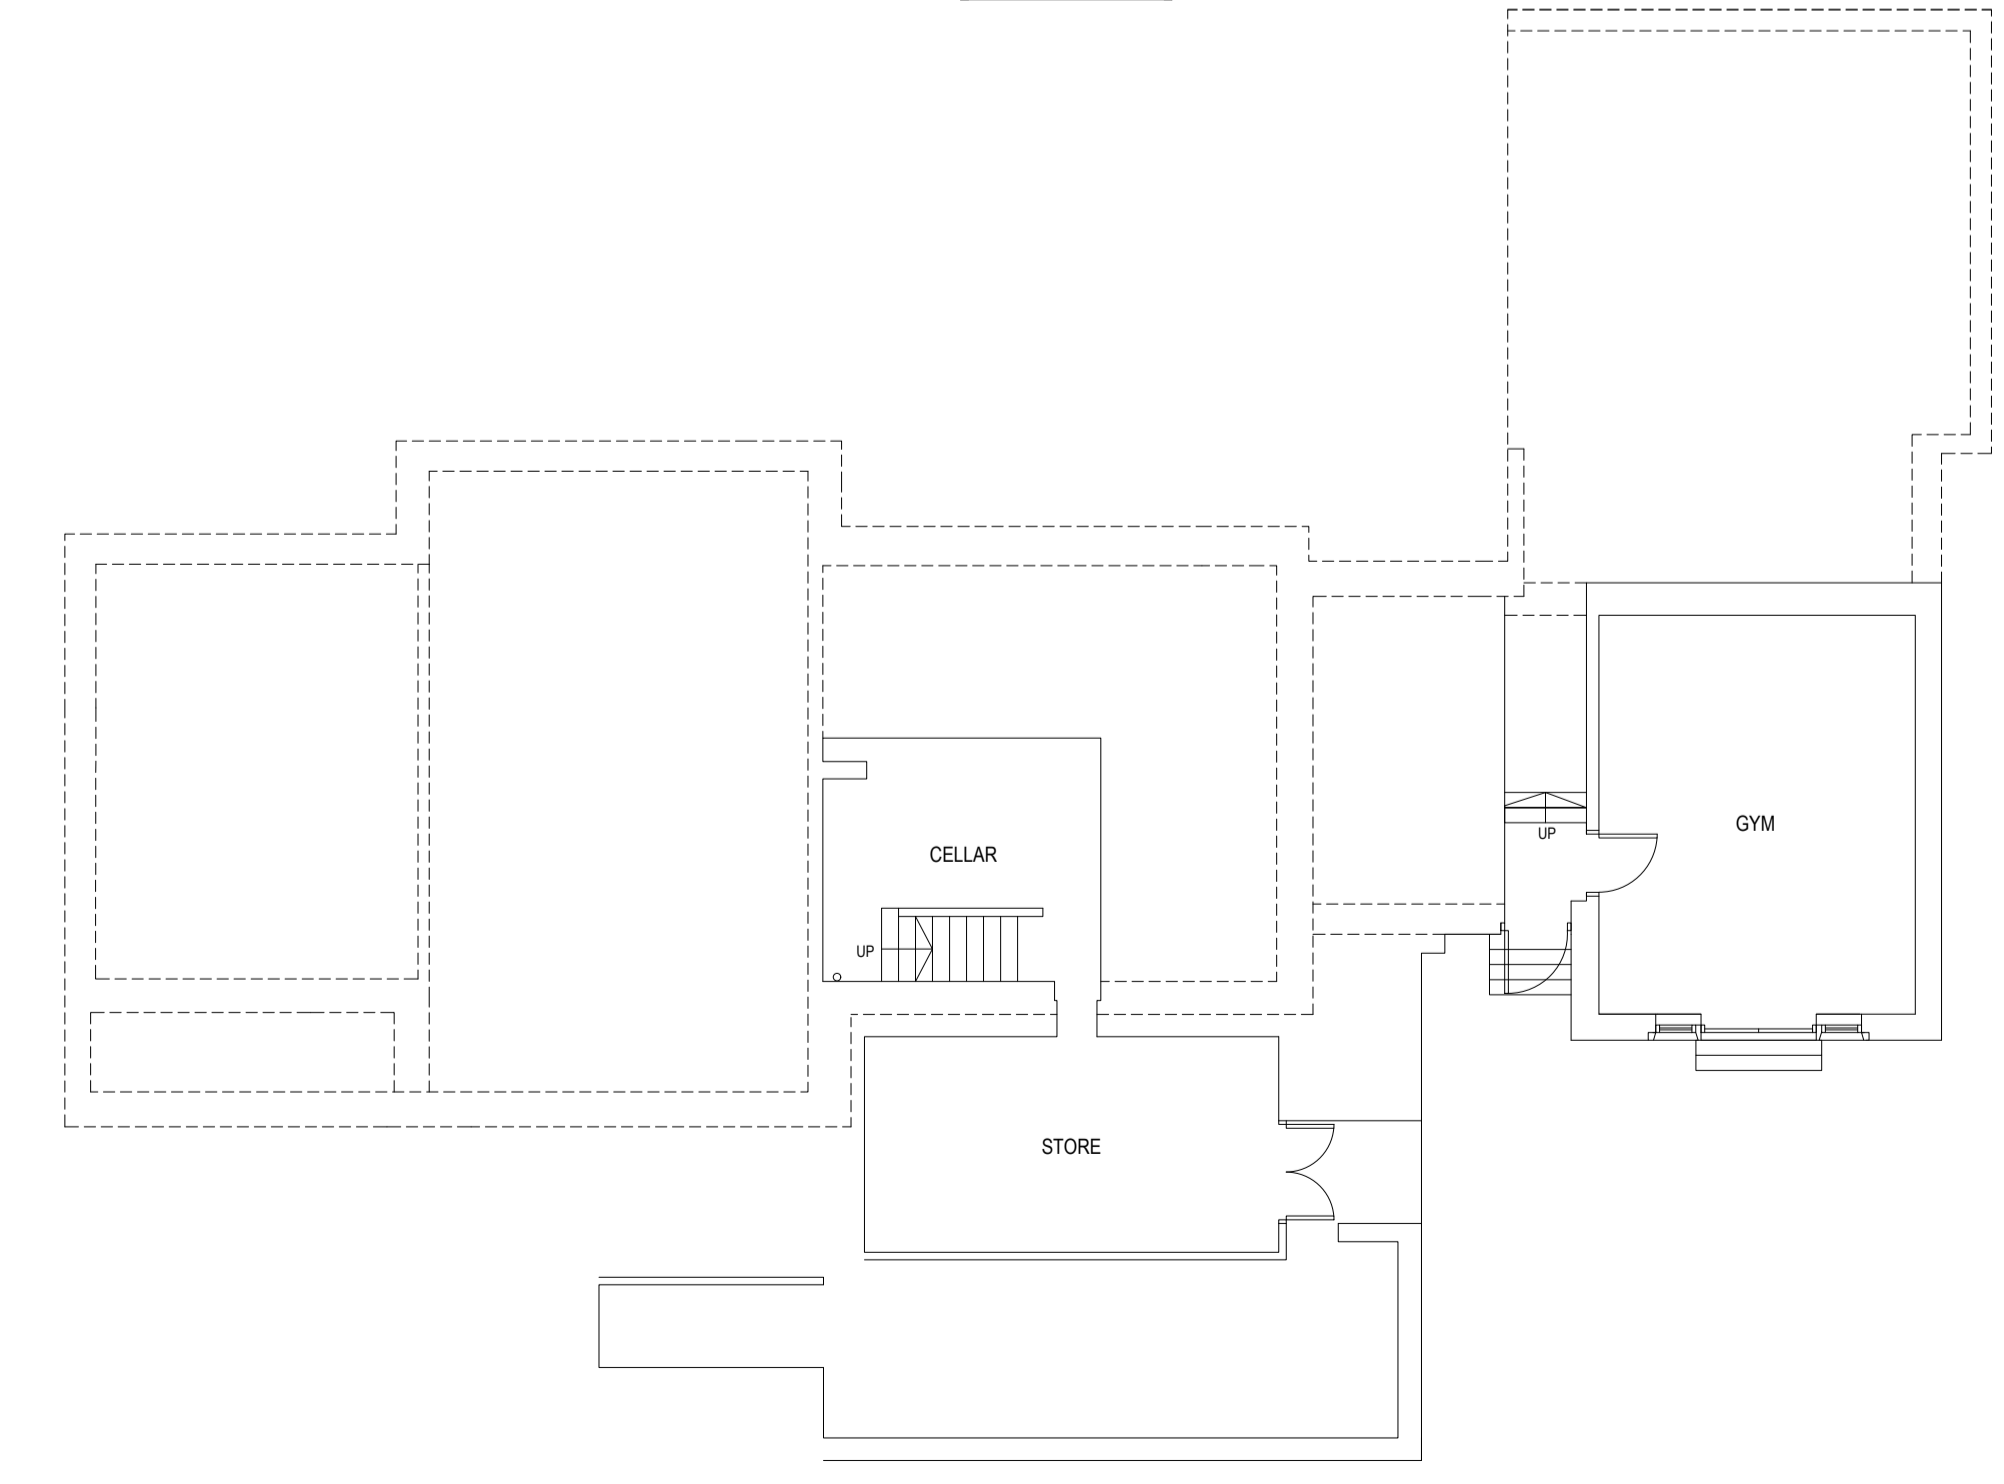

northern design partnership

Chartered Architects  
The Chapel, Millmoor Road,  
Meltham, Holmfirth, HD9 5JU

www.northerndesignpartnership.co.uk  
instagram: @northerndesignp  
Telephone: (01484) 854848

client	MR & MRS BECKETT		
project	PROPOSED EXTENSION 24 ARKENLEY LANE ALMONDBURY HUDDERSFIELD HD4 6SQ		
drawing	EXISTING PLANS AND ELEVATIONS		
revision	notes	date	drawn
1			
scale :	1:100 AT A1	02.24	MG
project no.	drawing no.	revision	
2334	01		