



DO NOT SCALE IF IN DOUBT ASK


No part of this drawing may be reproduced without prior written permission from JMH Design. JMH Design reserves all copyrights on its designs. THIS DRAWING IS INTENDED FOR PLANNING AND BUILDING REGULATION SUBMISSIONS ONLY - AND SHOULD NOT BE USED AS A WORKING DRAWING FOR BUILDING PURPOSES. BOUNDARIES, ANGLES & DIMENSIONS ARE TO BE CHECKED ON SITE BY THE MAIN CONTRACTOR PRIOR TO COMMENCEMENT OF WORKS. ALL BUILDING WORKS TO COMPLY WITH THE BUILDING SAFETY ACT 2022 (BSA)

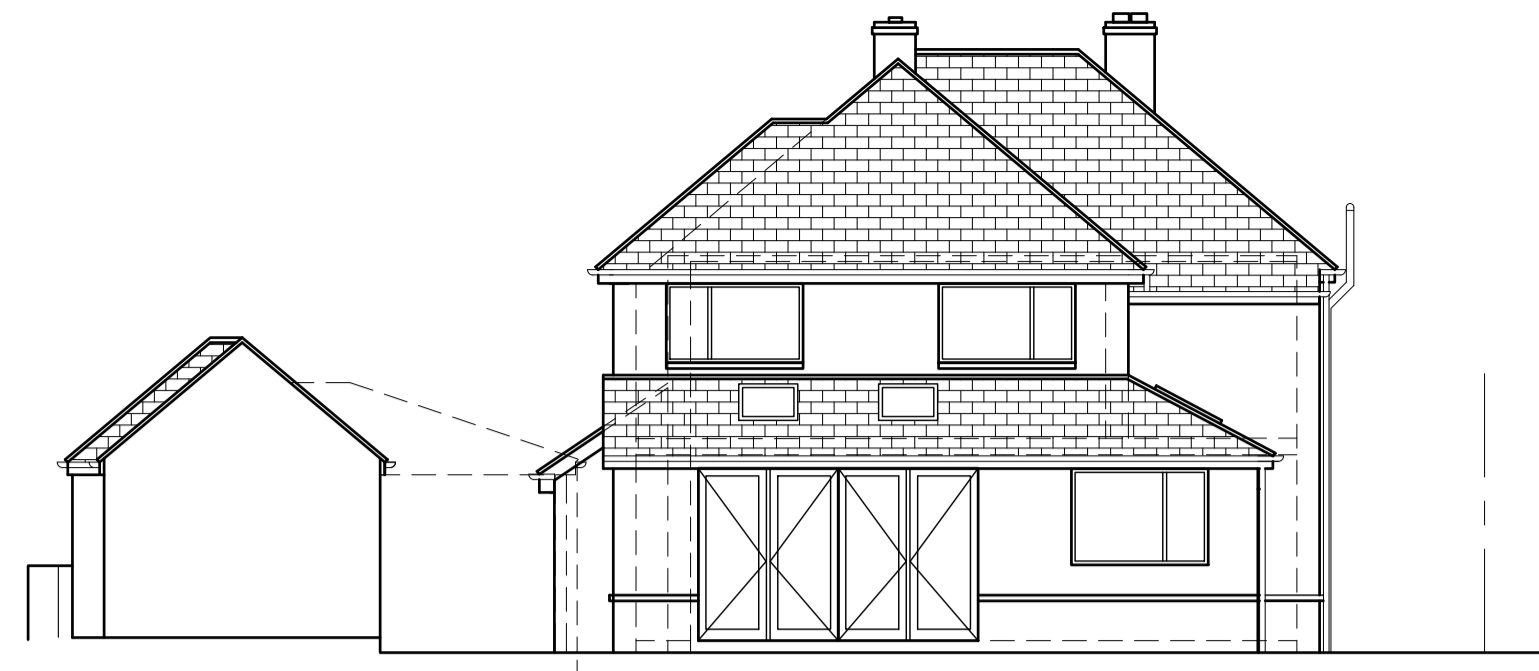

WEST ELEVATION AS EXISTING - 1:100

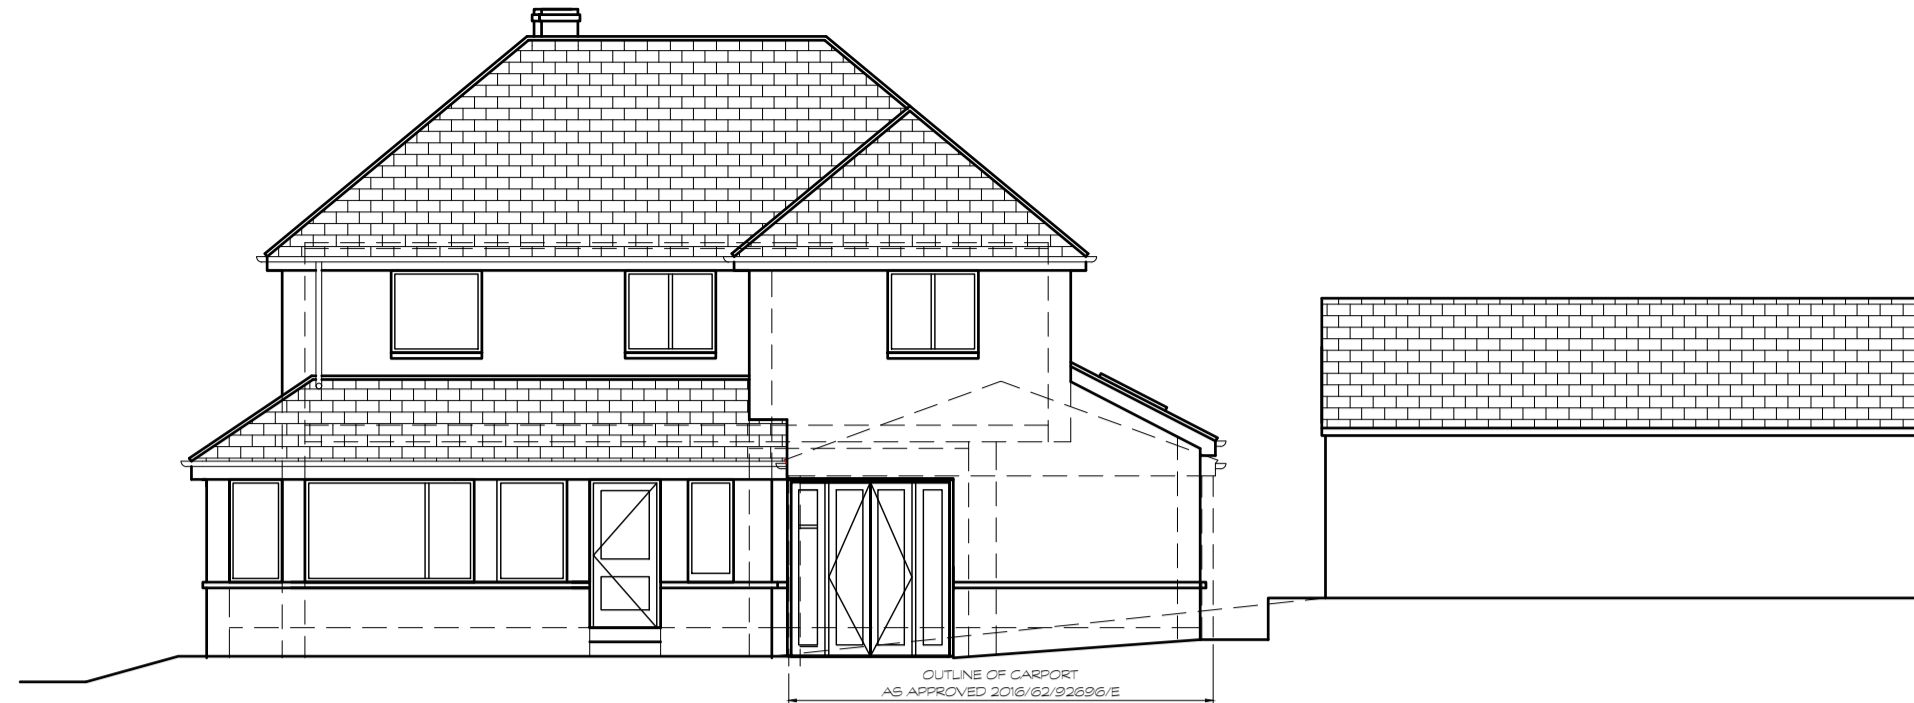



NORTH ELEVATION AS EXISTING - 1:100

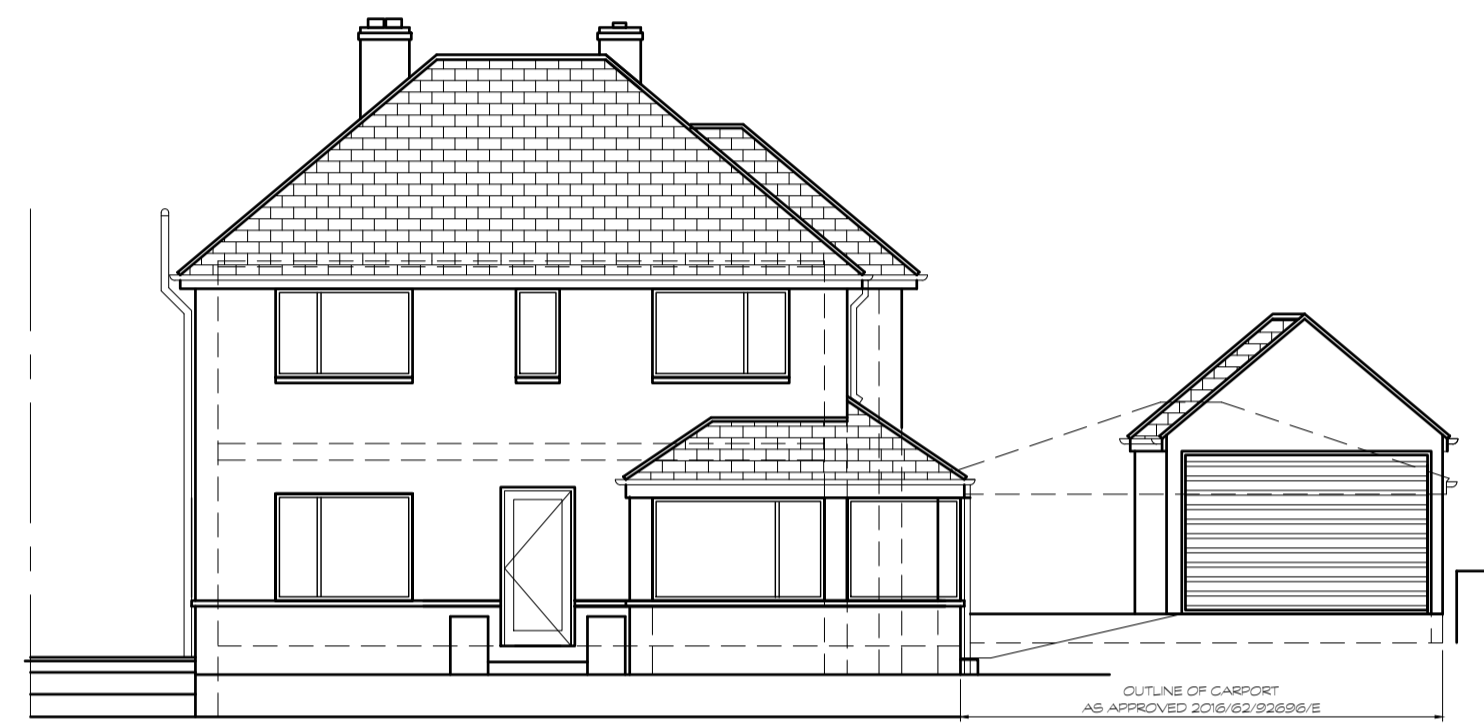



EAST ELEVATION AS EXISTING - 1:100



SOUTH ELEVATION AS EXISTING - 1:100

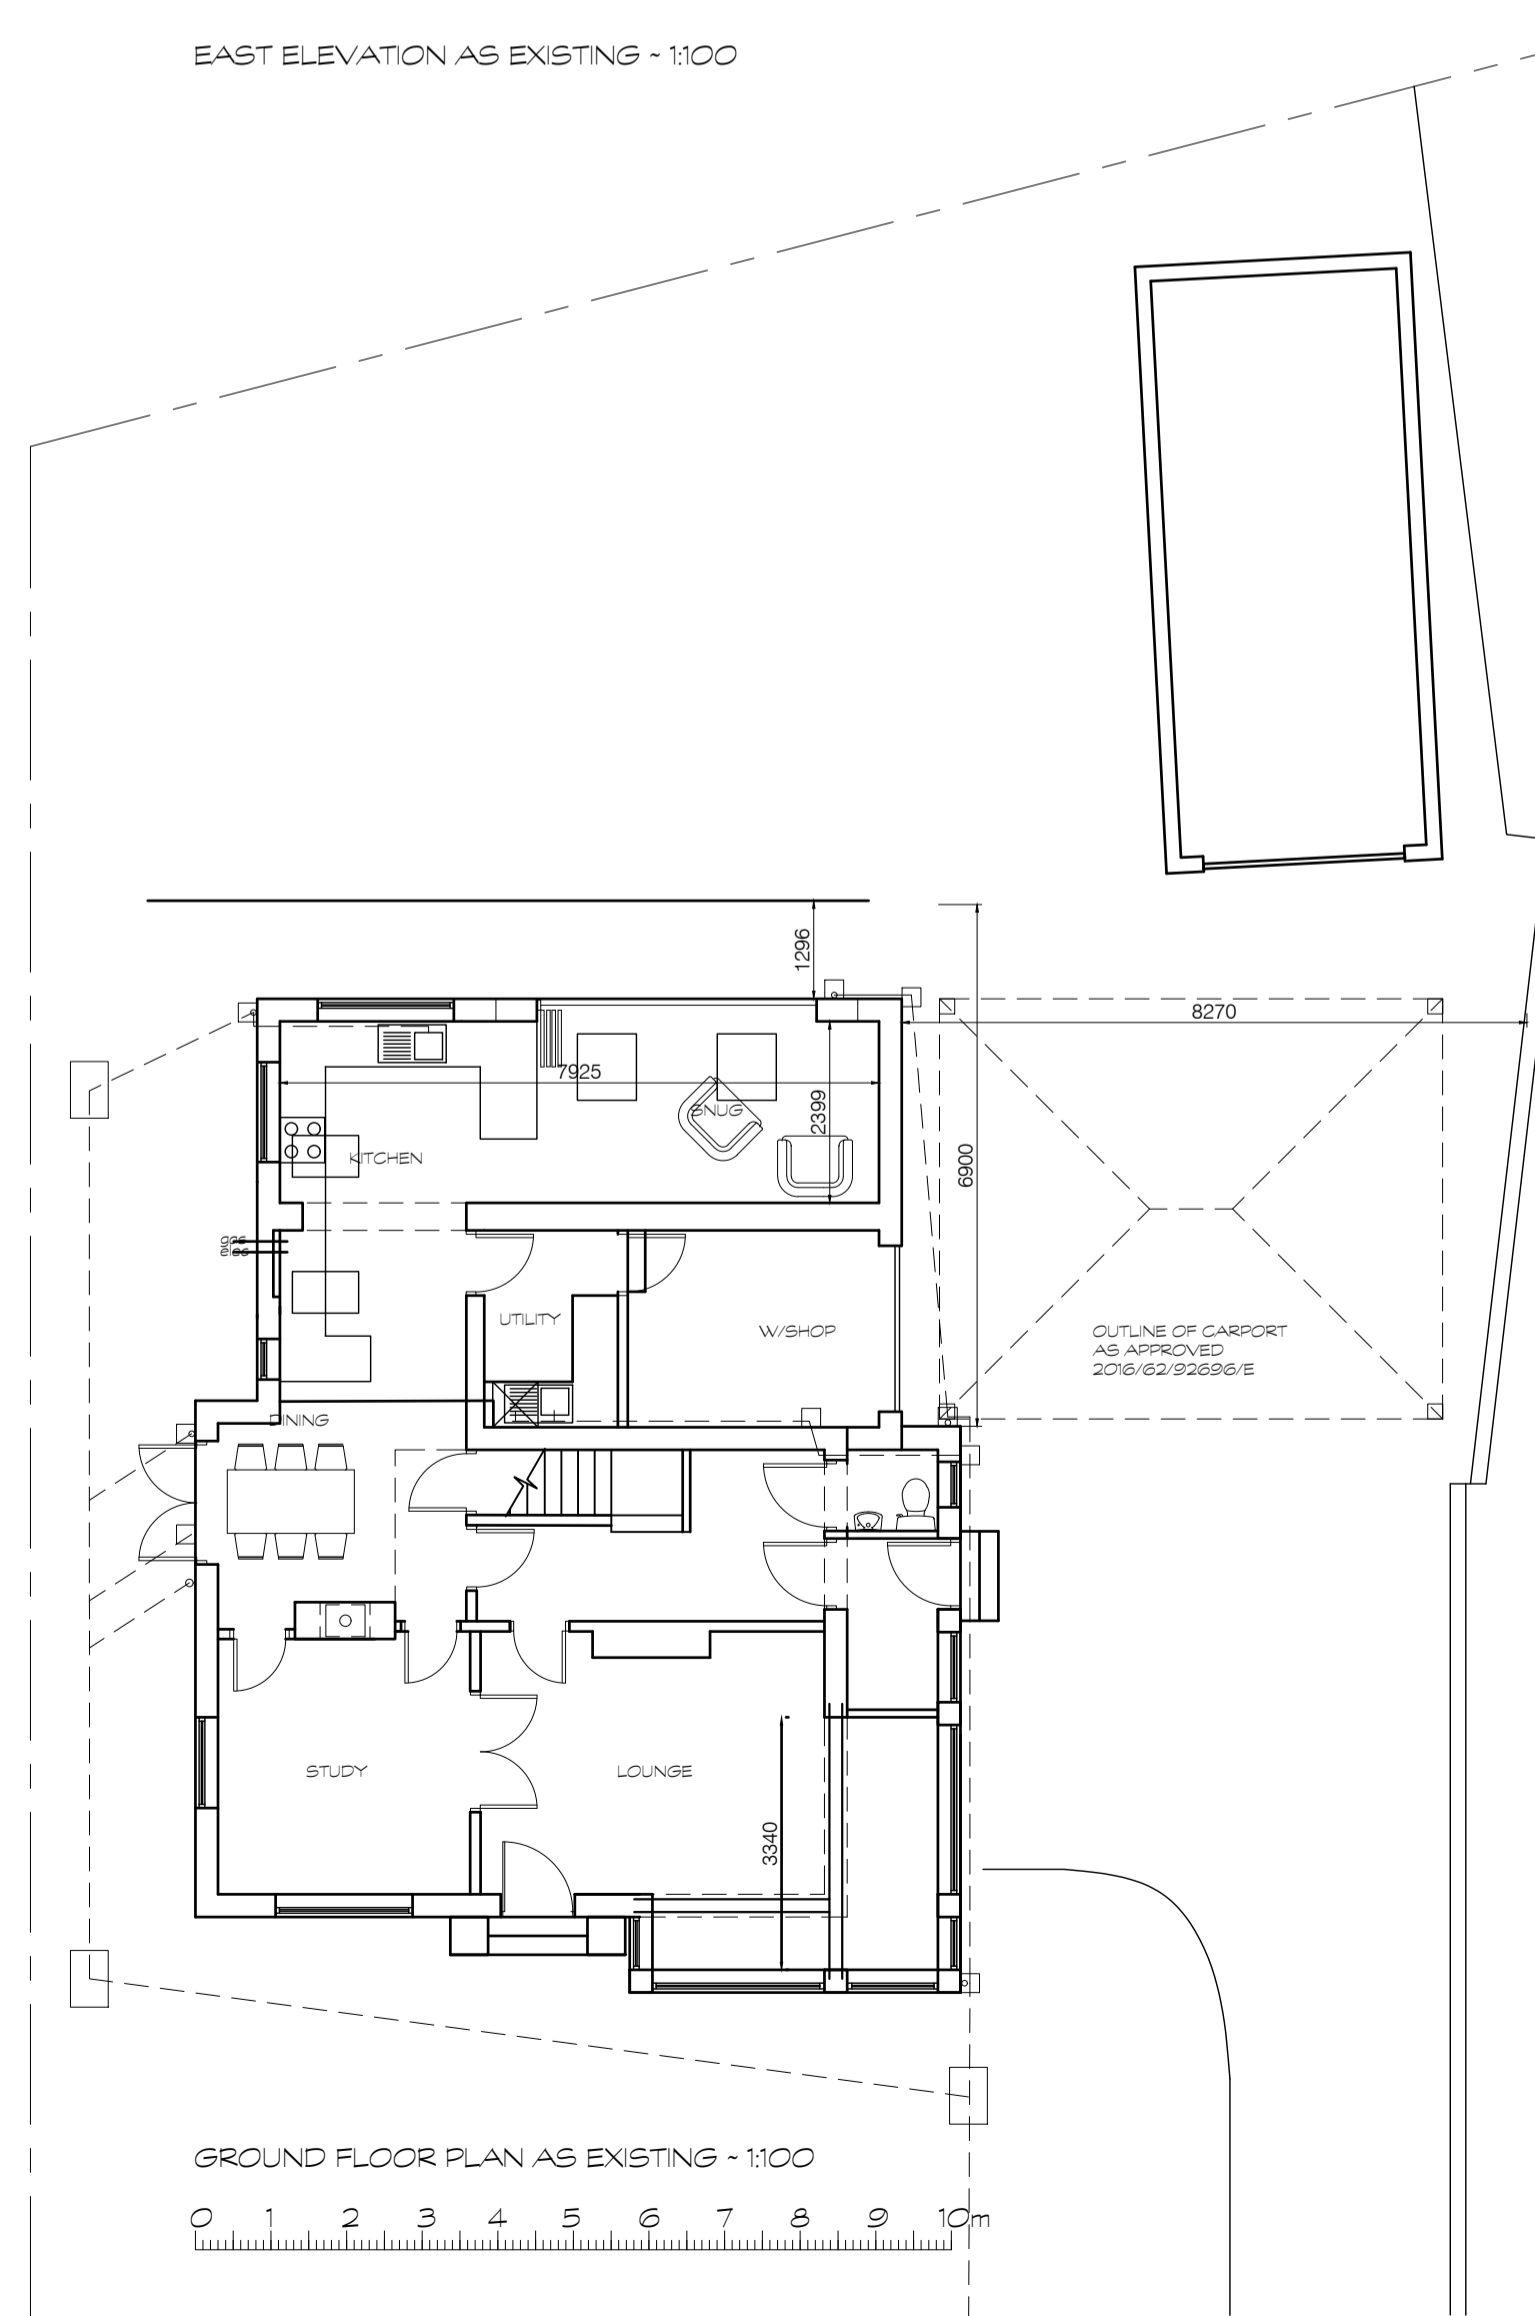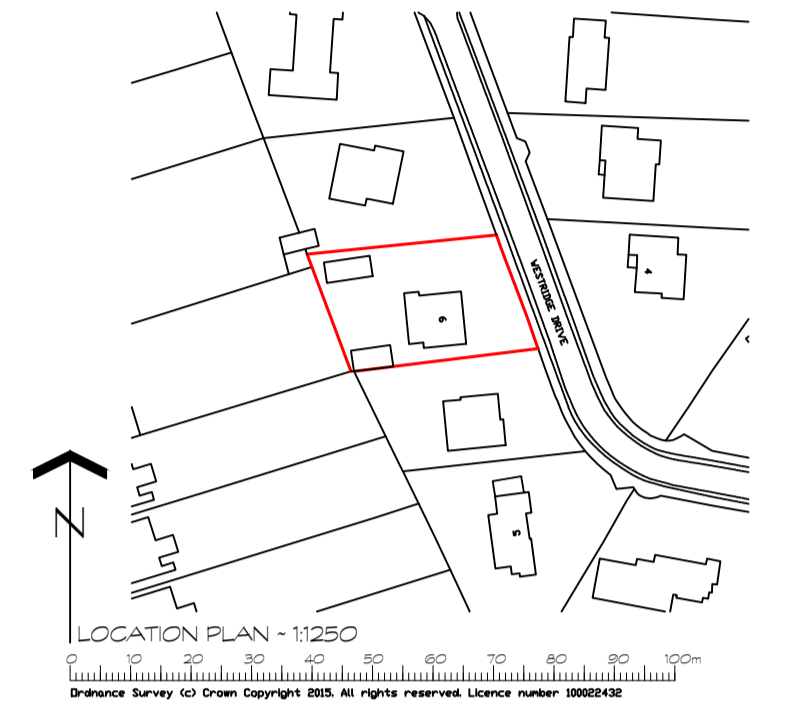

GROUND FLOOR PLAN AS EXISTING - 1:100

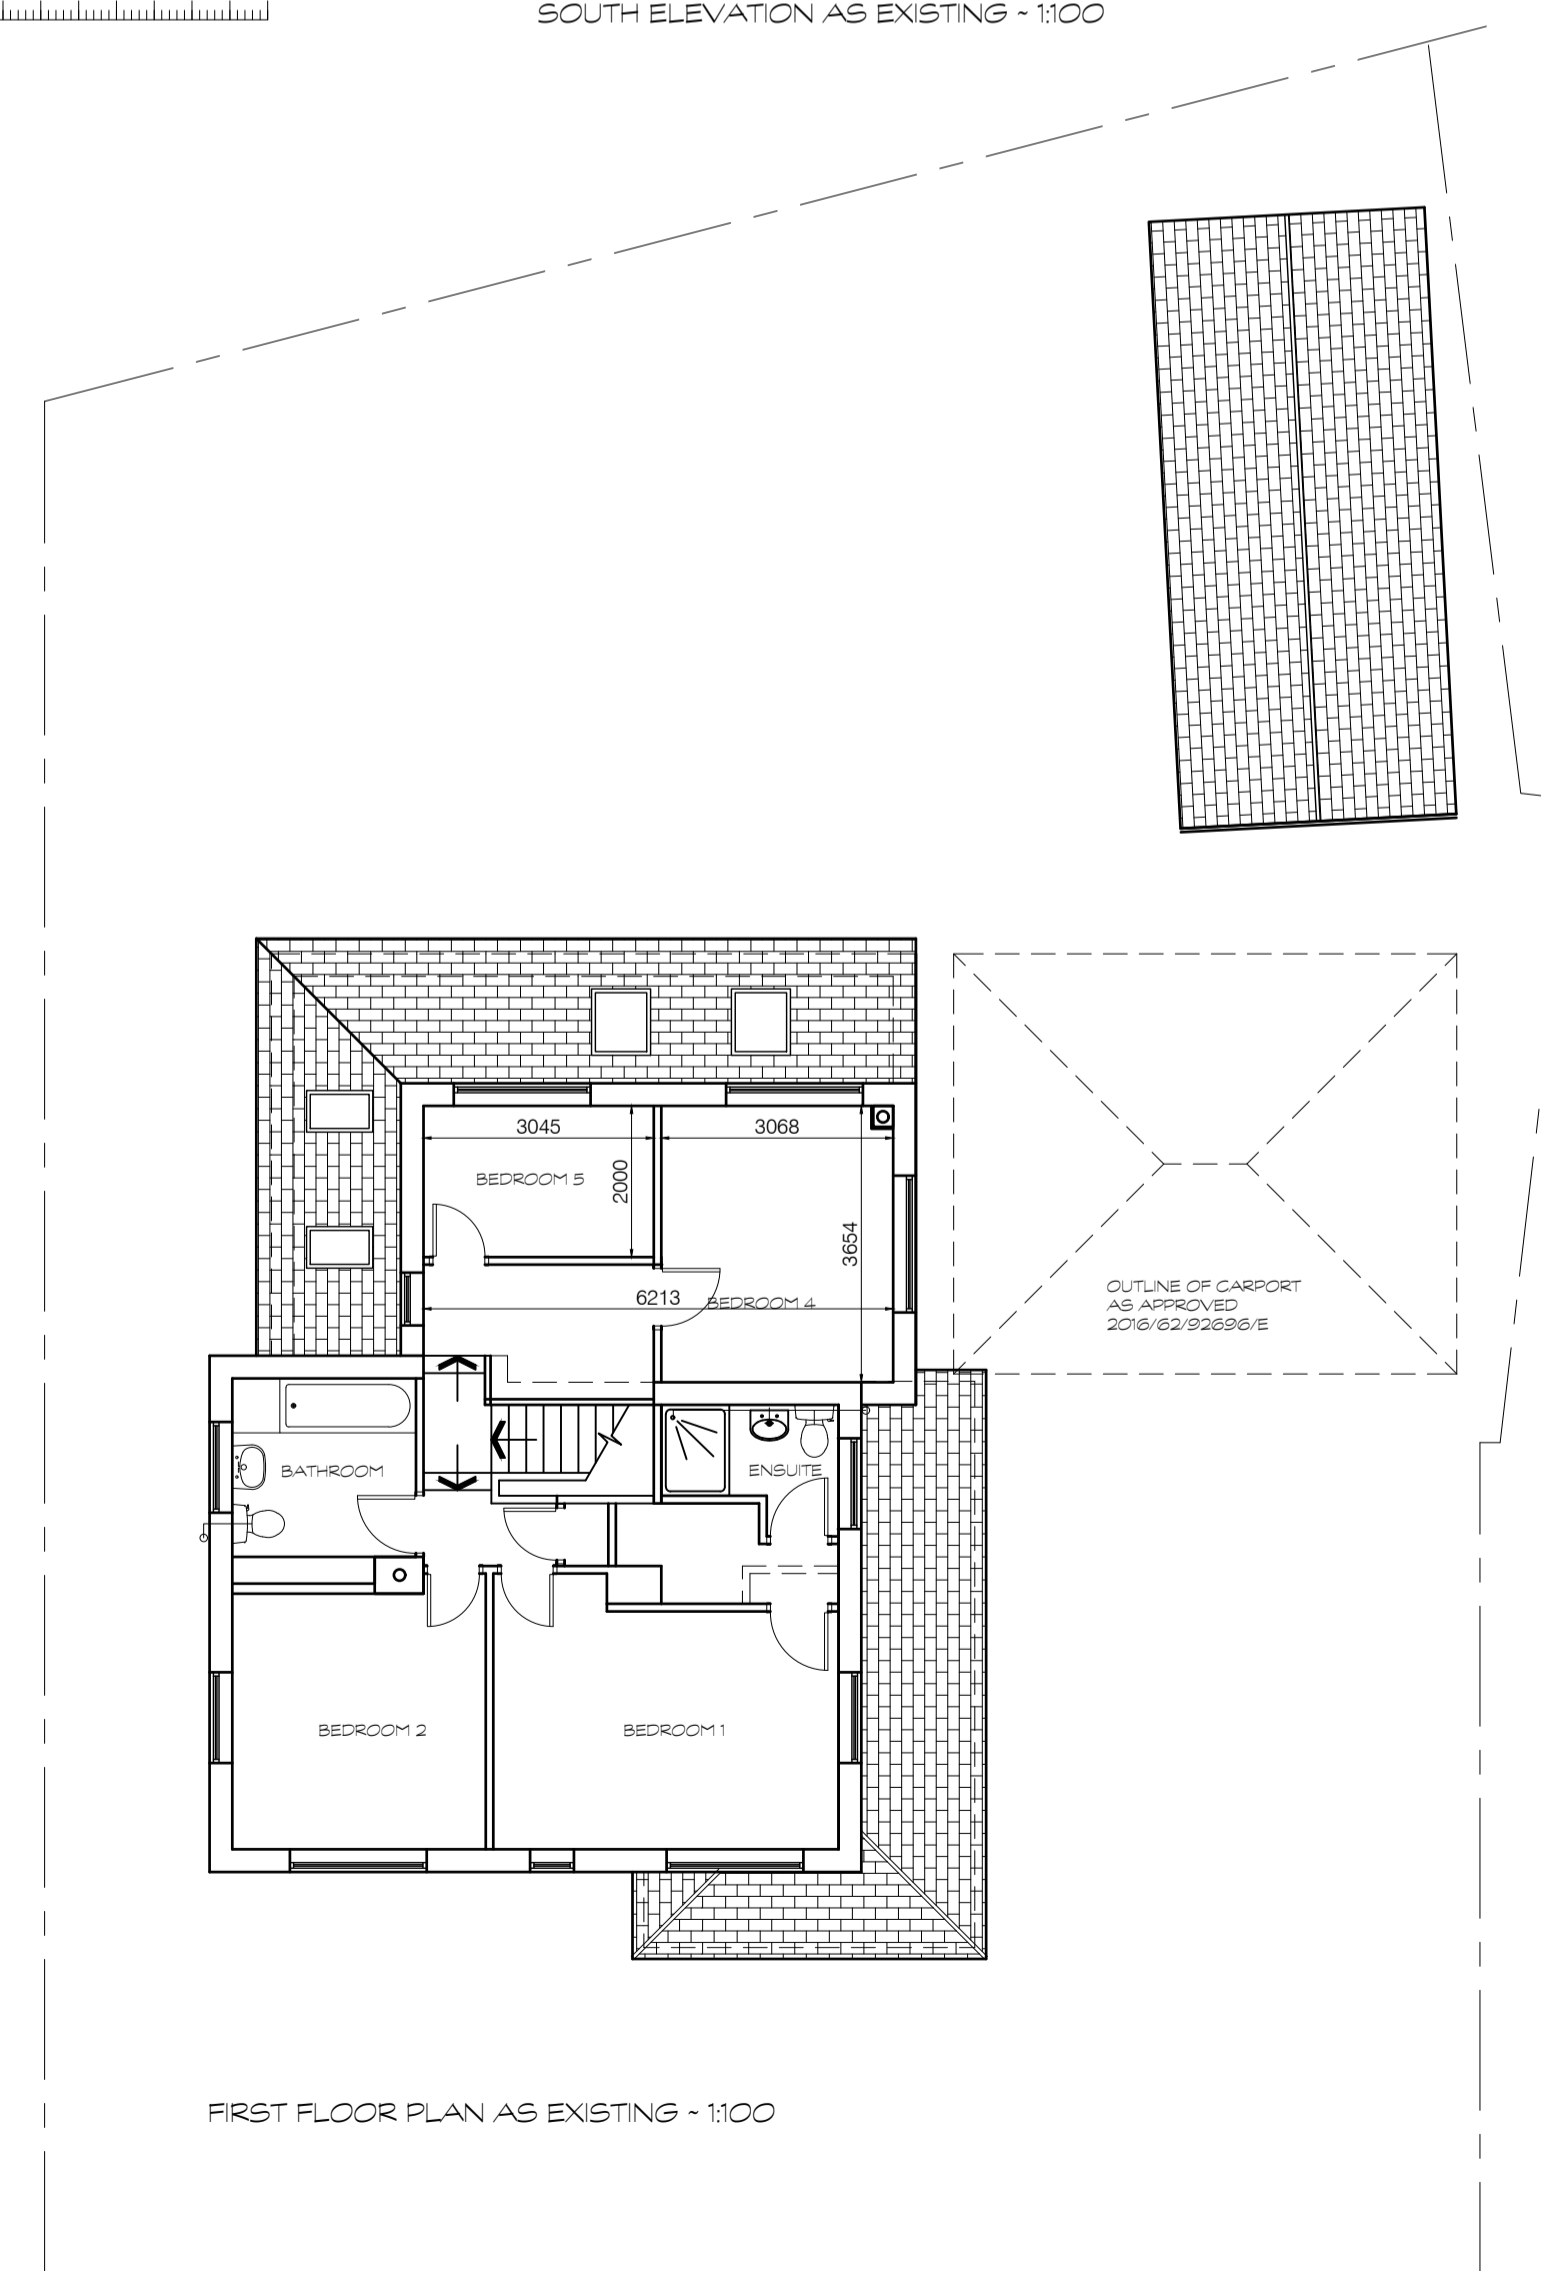 

FIRST FLOOR PLAN AS EXISTING - 1:100



REV	DETAILS	DATE	INITIAL

PROJECT DEMOLITION OF EXISTING GARAGE & CONSTRUCTION OFF ATTACHED GARAGE

CLIENT Mr NEVIL HALL
9 WESTRIDGE DRIVE
BEAUMONT PARK HUDDERSFIELD HD4 7AX

TITLE PLANS & ELEVATIONS AS EXISTING

DRG No. N42/01 SCALE 1:100 @A1
DRN BY MH DATE 09/05/24

jmh.design
architectural & interior consultants

Poplar Studios, 12 Liversedge Hall Lane,
Liversedge, West Yorkshire. WF15 7DB
t: 01924 518 592
e: info@jmhdesign.co.uk