



NOTE
MATERIALS TO MATCH EXISTING
THESE NOTES DO NOT COMPRISE A FULL SPECIFICATION
THEY ARE FOR GENERAL GUIDANCE ONLY AND THEIR
PRIMARY FUNCTION IS TO ASSIST LOCAL AUTHORITY
OFFICERS IN DETERMINING BUILDING REGULATION COMPLIANCE.
ALL DIMENSIONS MUST BE CHECKED ON SITE PRIOR TO WORKS
STARTING.
ALL WORKS MUST BE CARRIED OUT IN ACCORDANCE WITH
CURRENT BUILDING REGULATIONS, CODES OF PRACTICE AND
PLANNING OFFICERS REQUIREMENTS.
ALL MATERIALS MUST COMPLY WITH CURRENT BRITISH STANDARDS
IN SITUATIONS USED.

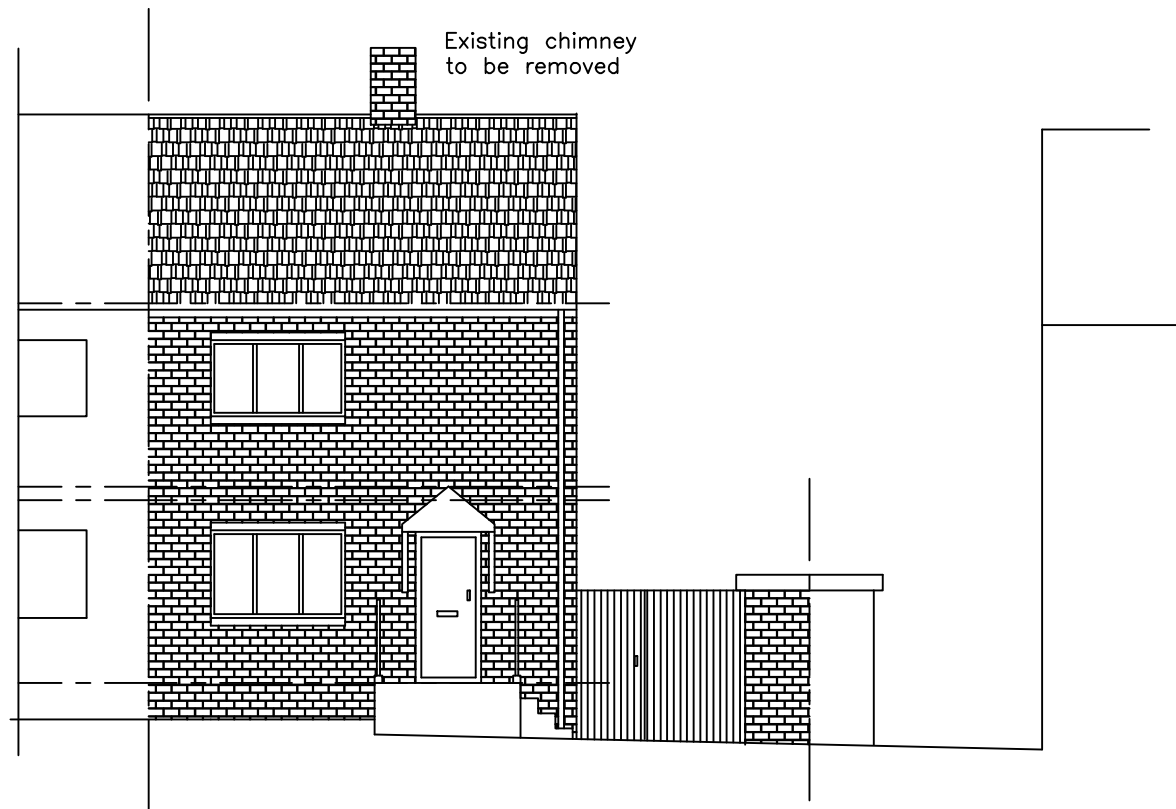


Existing Front Elevation - East

1:100

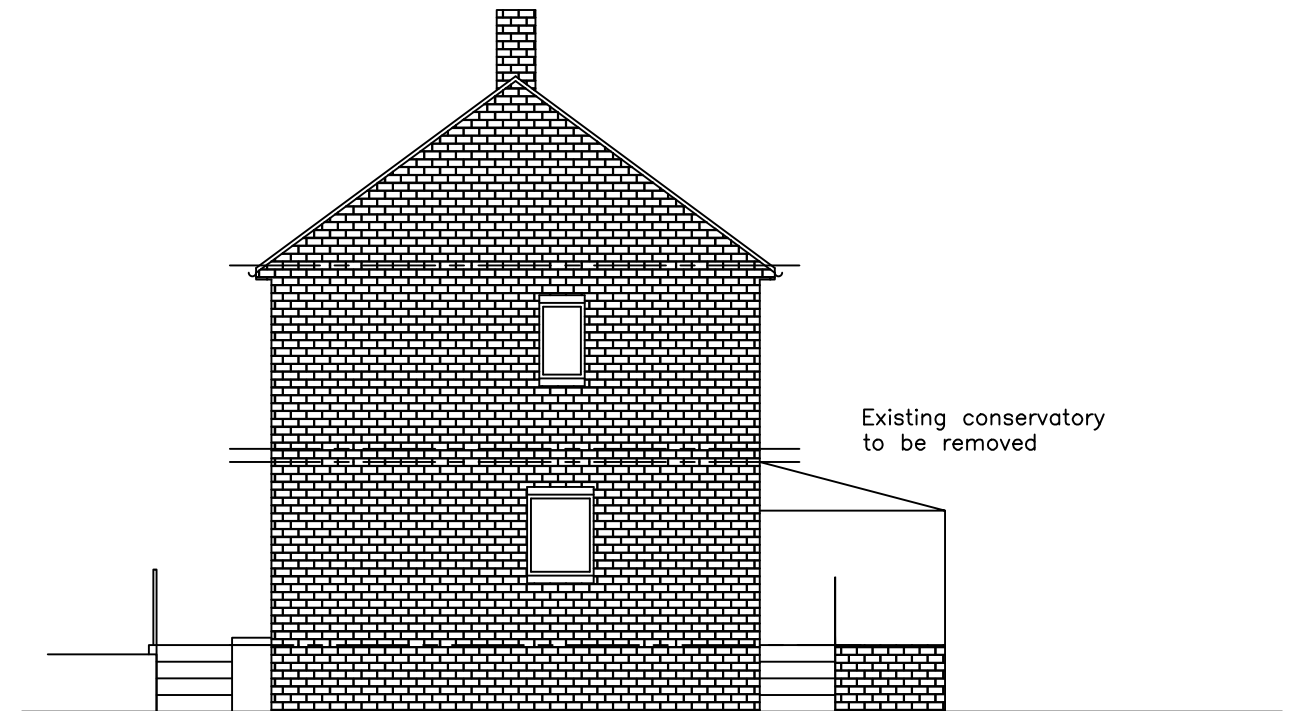

Existing Side Elevation - North

1:100

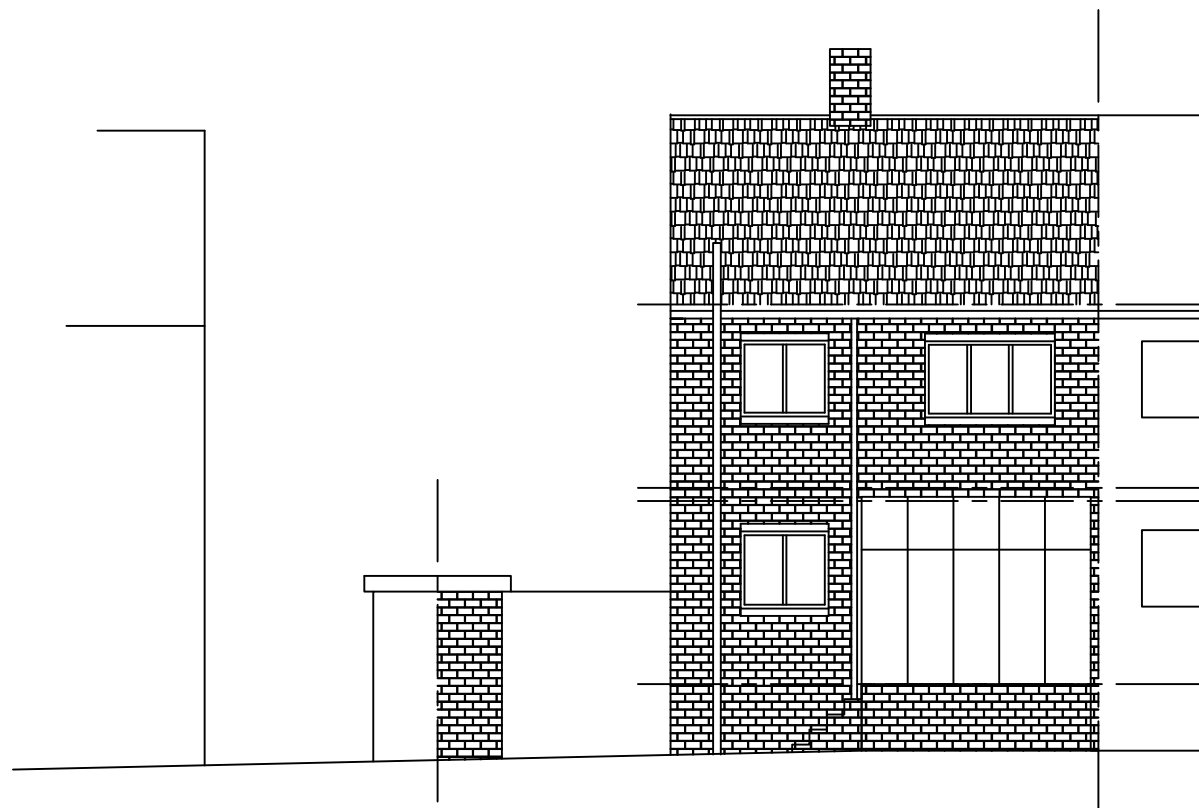

Existing Rear Elevation - West

1:100

MIRFIELD DESIGNS
Planning & Building Control Service:

Tel: 07877959728
Email: mirfelddesigns@gmail.com

Client Mr Hepworth	
Job 16 Fountains Avenue Batley	
Title Existing Elevations	
Drawn By RK	Date April 2024
Eng. Check	Scale 1:100
Tech. Check	
Drawing No. 2024 / 456 / 01	
Rev.	