




SITE PLAN SCALE 1:500

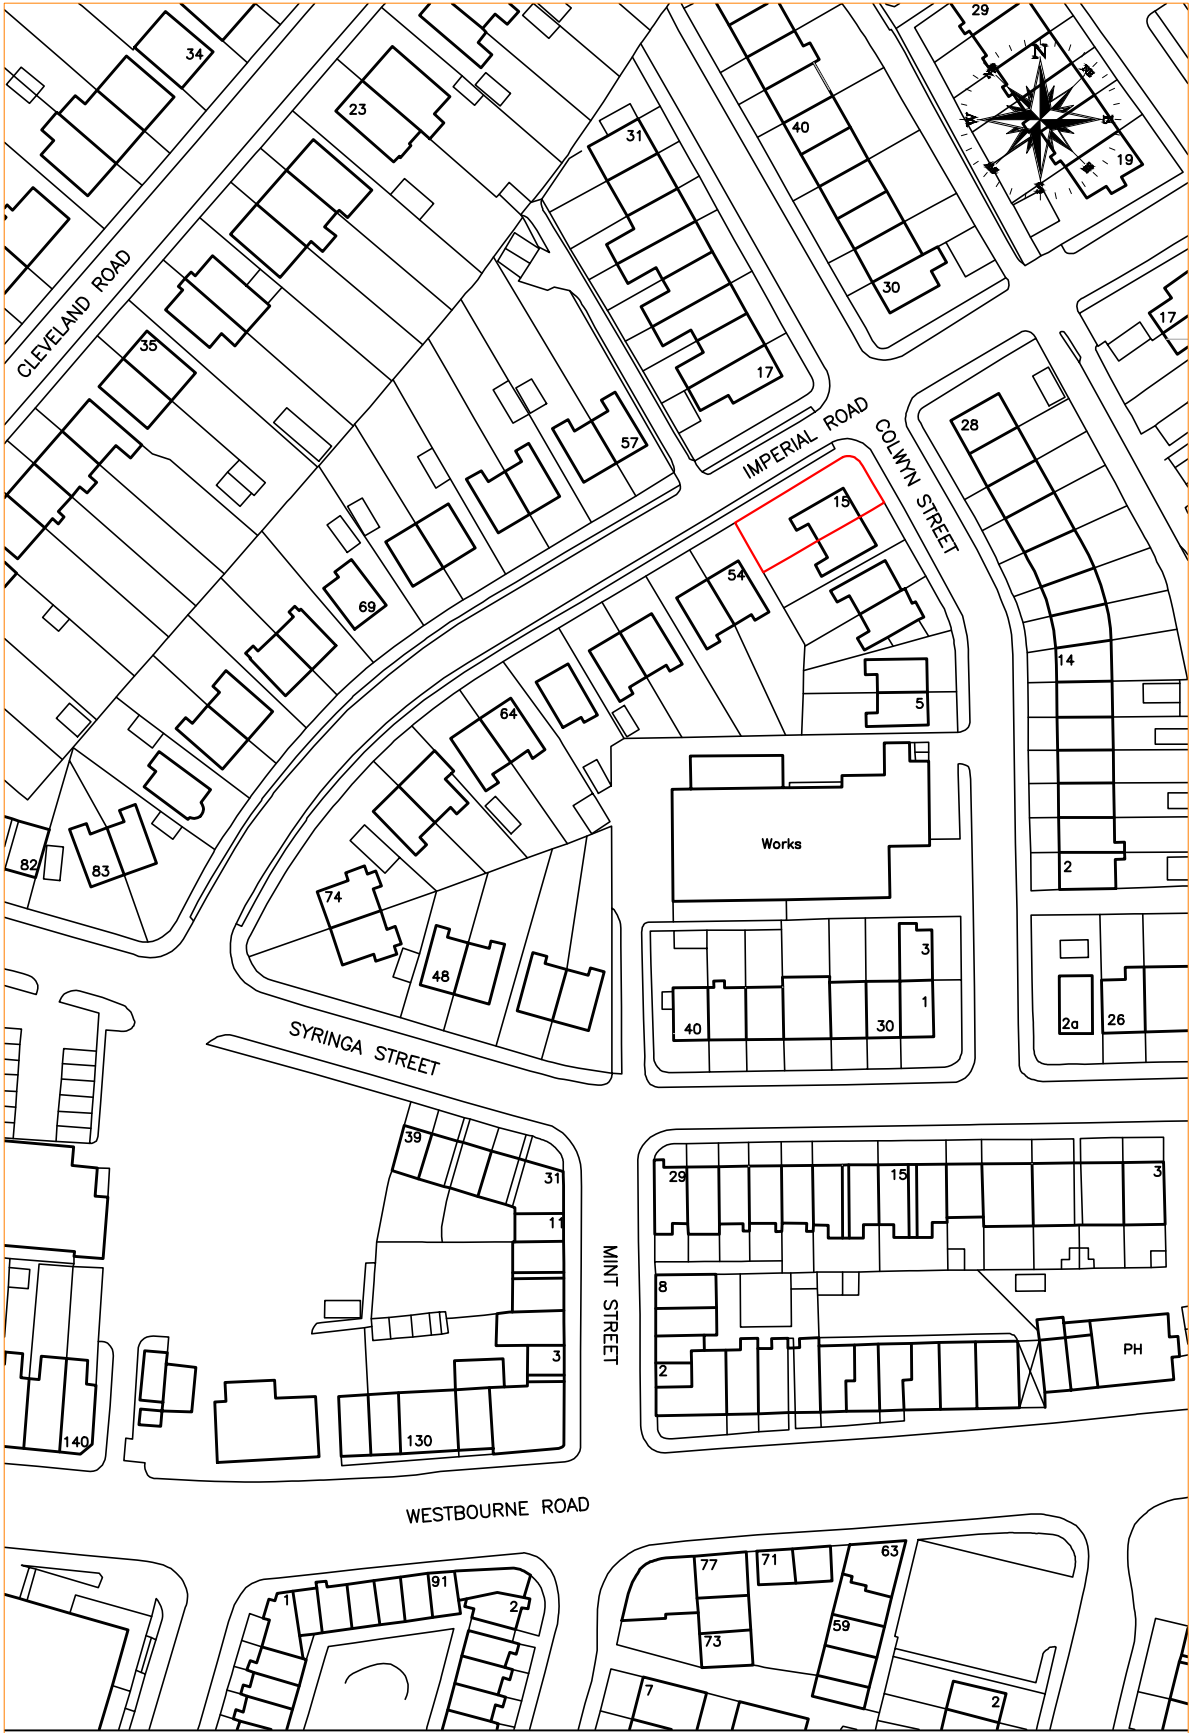

LOCATION PLAN SCALE 1:1250

A1_CAD_DESIGN
BRADFORD WEST YORKSHIRE

528 GREAT HORTON ROAD
BRADFORD - 7
WEST YORKSHIRE
BRADFORD BD7 3EU
TEL (01274) 447699 MOBILE - 07727182285
E-mail : amjdm130@gmail.com

TITLE
LOCATION PLAN SCALE 1:1250
SITE PLAN SCALE 1:500

CLIENT/PROJECT
Ms ZARINA AMIN
15 COLWYN STREET, MARSH, HUDDERSFIELD
WEST YORKSHIRE, HD1 4PF

DRAWING STATUS	FOR APPROVAL
DRAWN	M.AMJID
DATE	10/05/2024
SCALE	1:1250 & 1:500 @ A3

DRAWING No
A1-CAD/01

REVISION /