
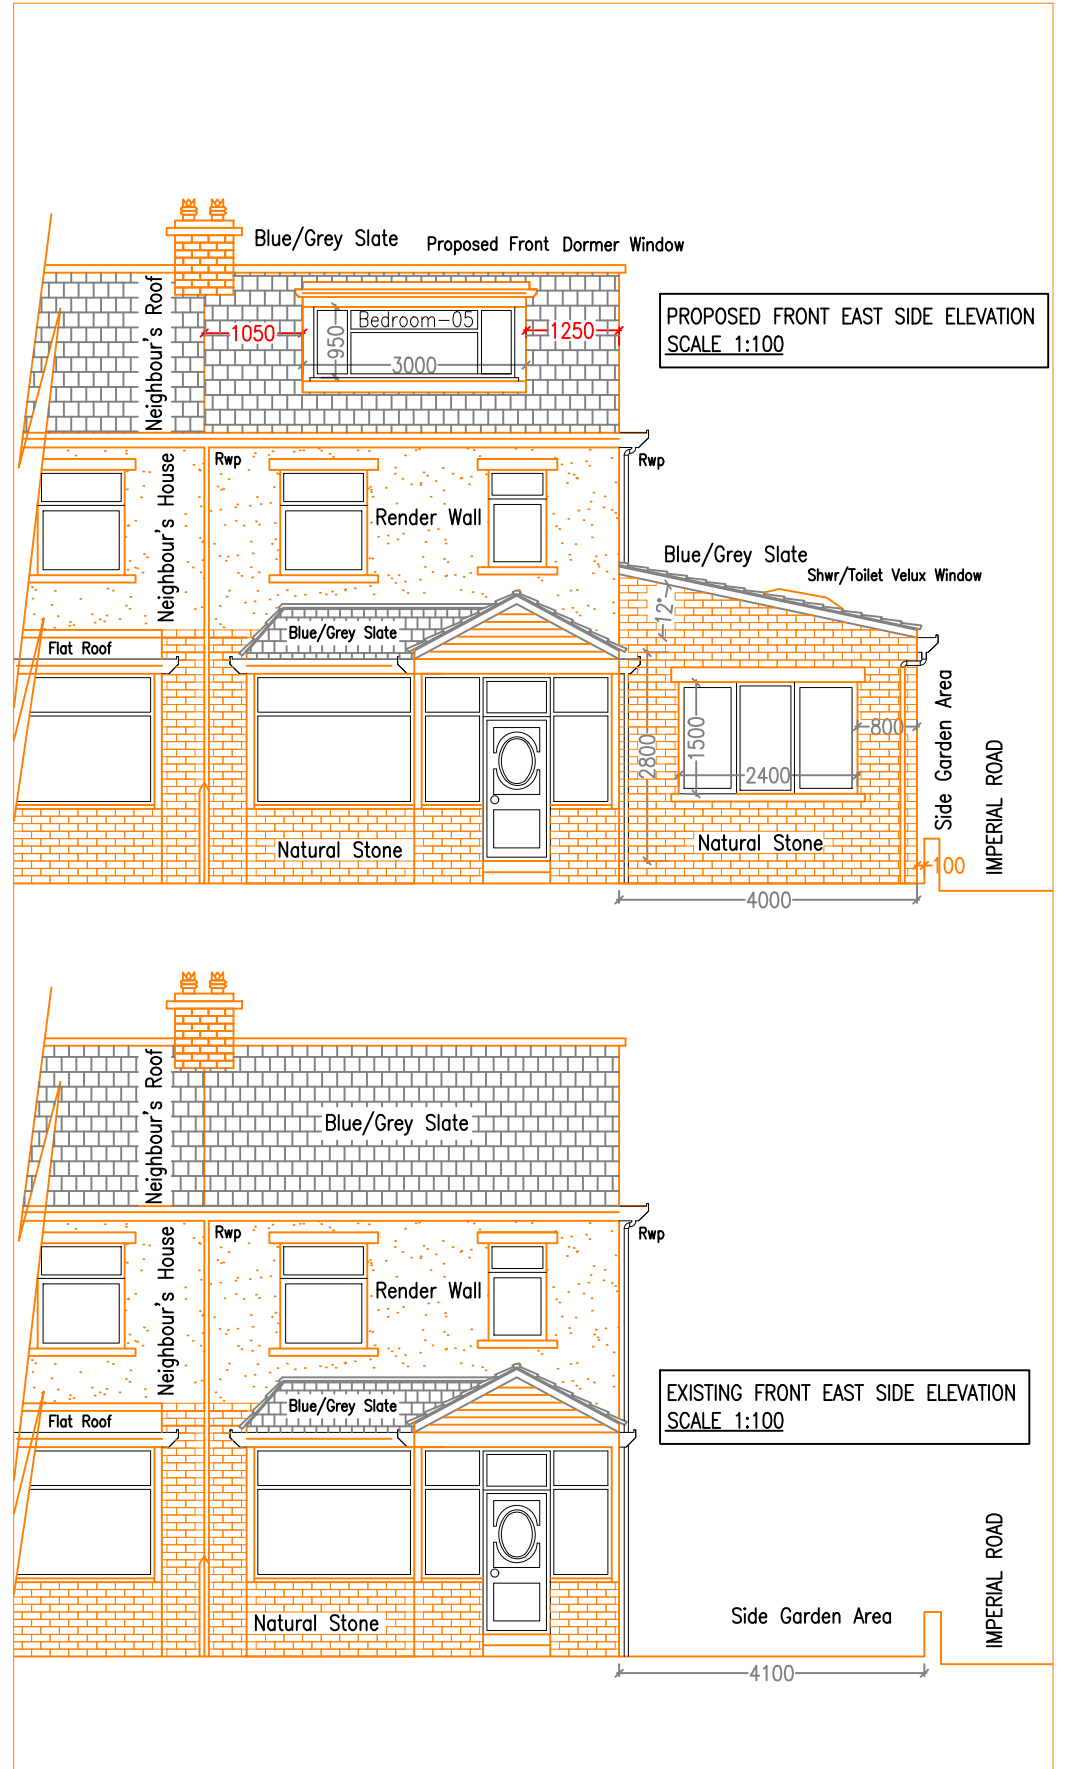
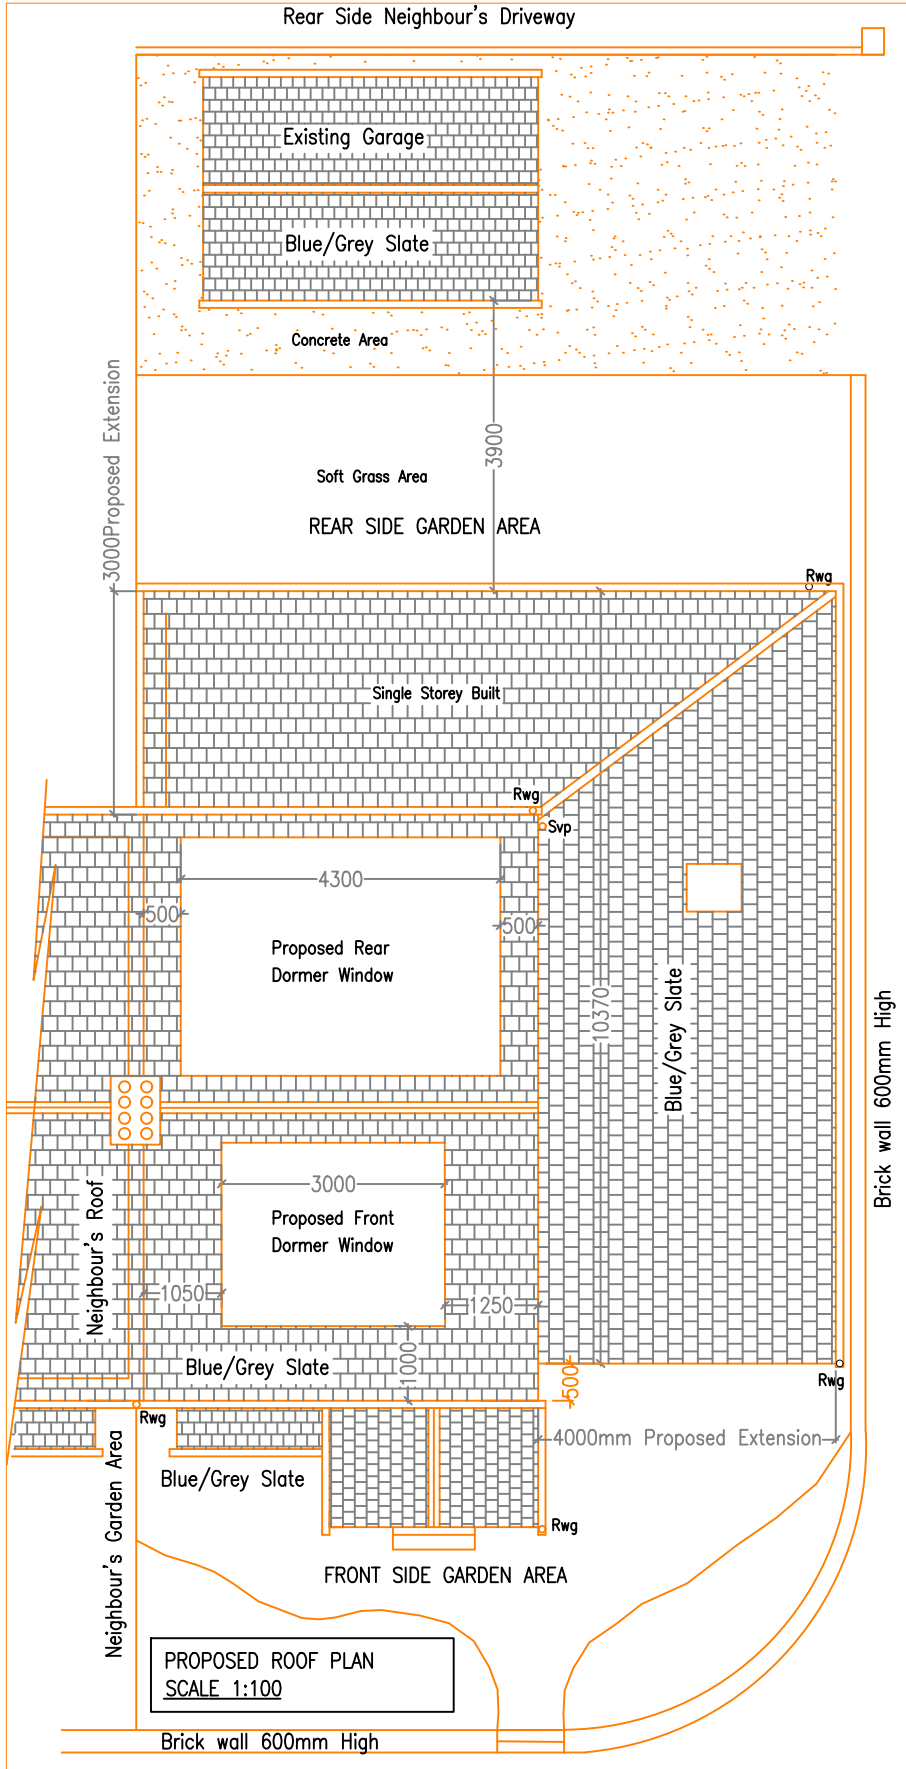


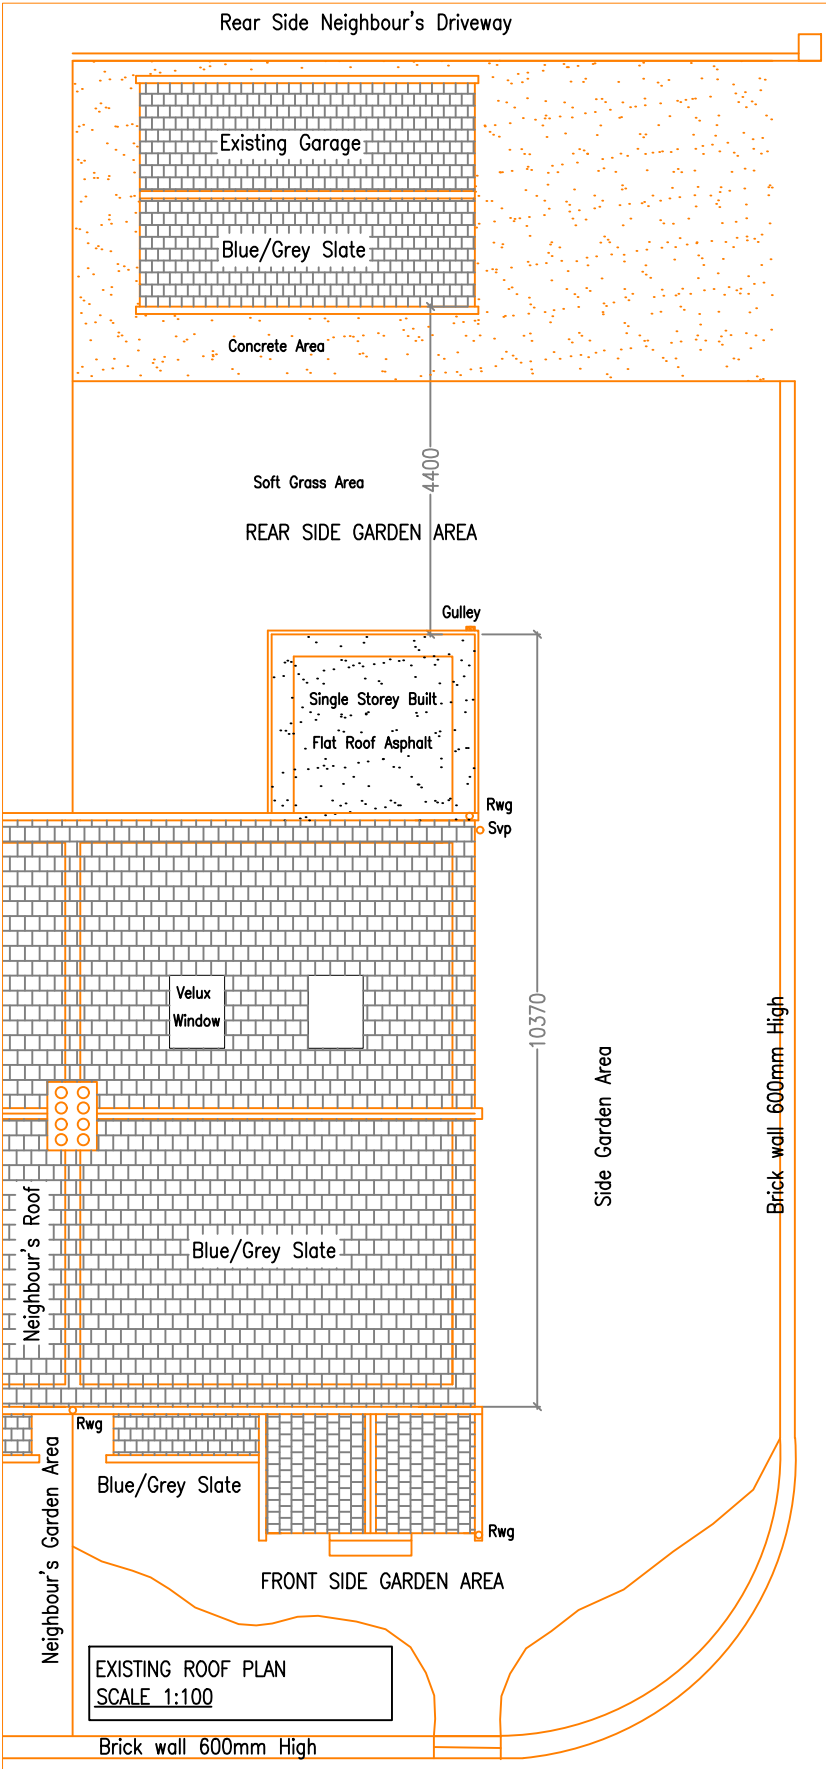

PROPOSED SIDE SINGLE STOREY EXTENSION WAS APPROVED REF : 2016-90661

A1_CAD_DESIGN BRADFORD WEST YORKSHIRE	528 GREAT HORTON ROAD BRADFORD - 7 WEST YORKSHIRE BRADFORD BD7 3EU TEL (01274) 447699 MOBILE - 07727182285 E-mail : amjidm130@gmail.com	TITLE EXISTING & PROPOSED ROOF PLAN EXISTING & PROPOSED FRONT EAST SIDE ELEVATION	CLIENT/PROJECT Ms ZARINA AMIN 15 COLWYN STREET, MARSH, HUDDERSFIELD WEST YORKSHIRE, HD1 4PF	DRAWING STATUS FOR APPROVAL		DRAWING No	
				DRAWN	M.AMJID	A1-CAD/04	
				DATE	10/05/2024		
				SCALE	1:100 @ A3	REVISION	/