
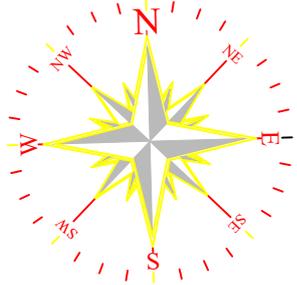


Date:	13/04/24
Drawn:	A.A
Scale:	1:500 & 1:1250
Job No:	LP-01


LOCATION PLAN

Address:

- 428, Spen Lane
- Gomersal,
- Cleakheaton
- BD19 4LS

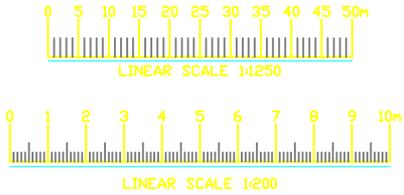

LOCATION PLAN 1:1250

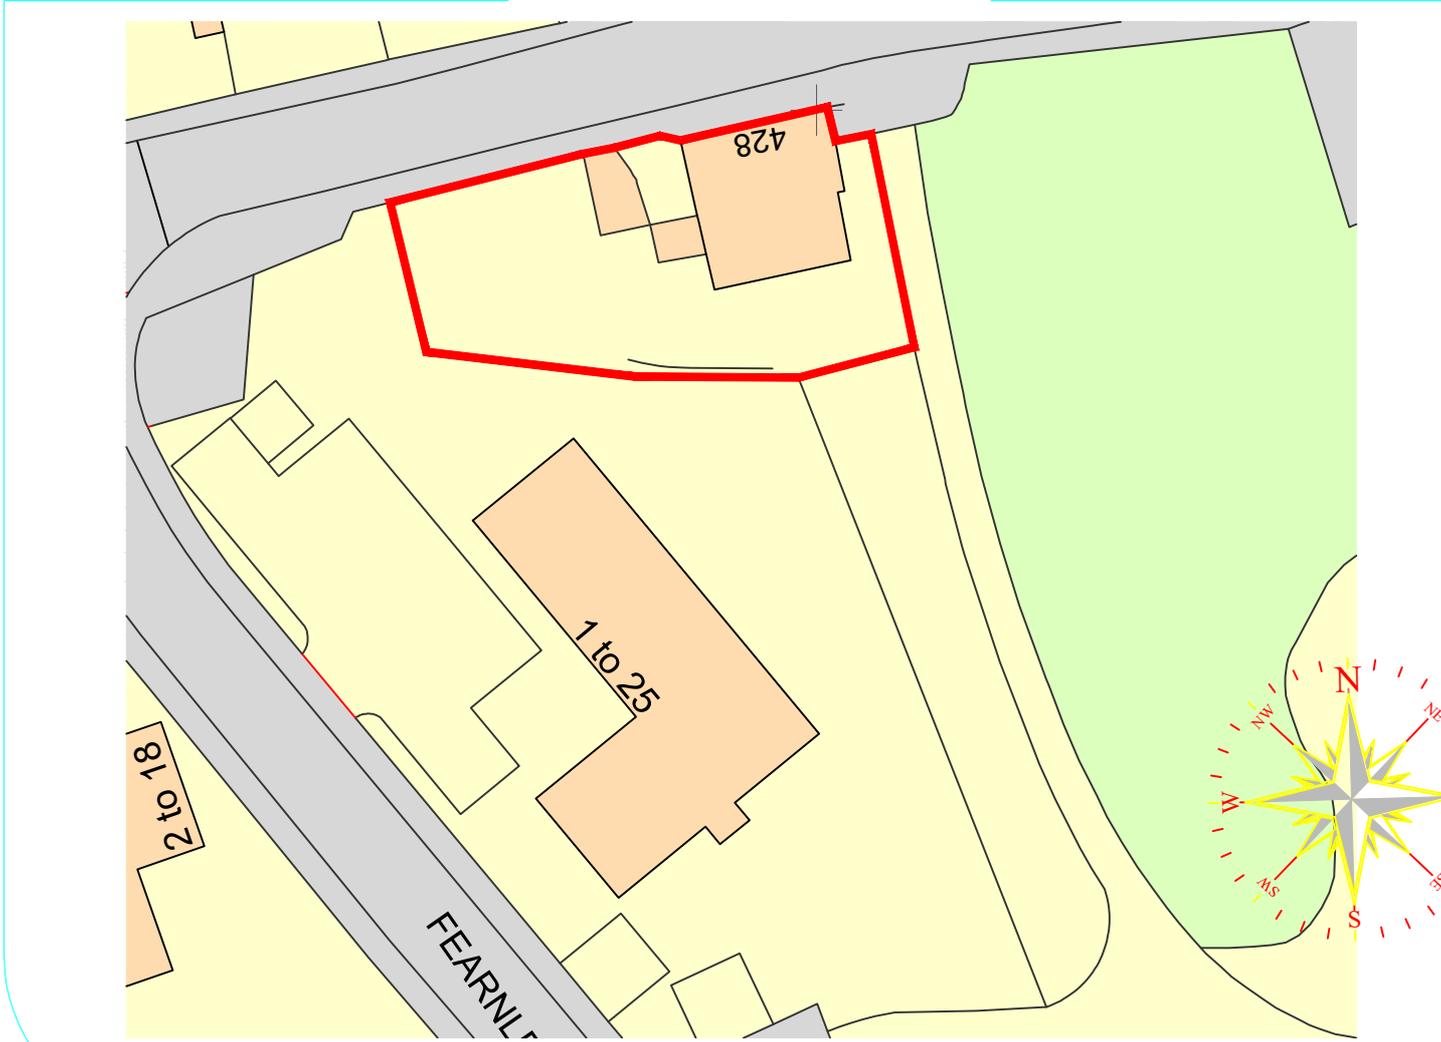

SITE PLAN 1:500