


**Notes**

Do not scale from drawing, use figured dimensions only.  
 All dimensions must be checked and verified on site prior to commencement of work and architect to be notified of any discrepancies.  
 This drawing is intended to permit overall scheme proposals only and cannot be used for construction purposes without further information.

Rev	Drawn	Checked	Date

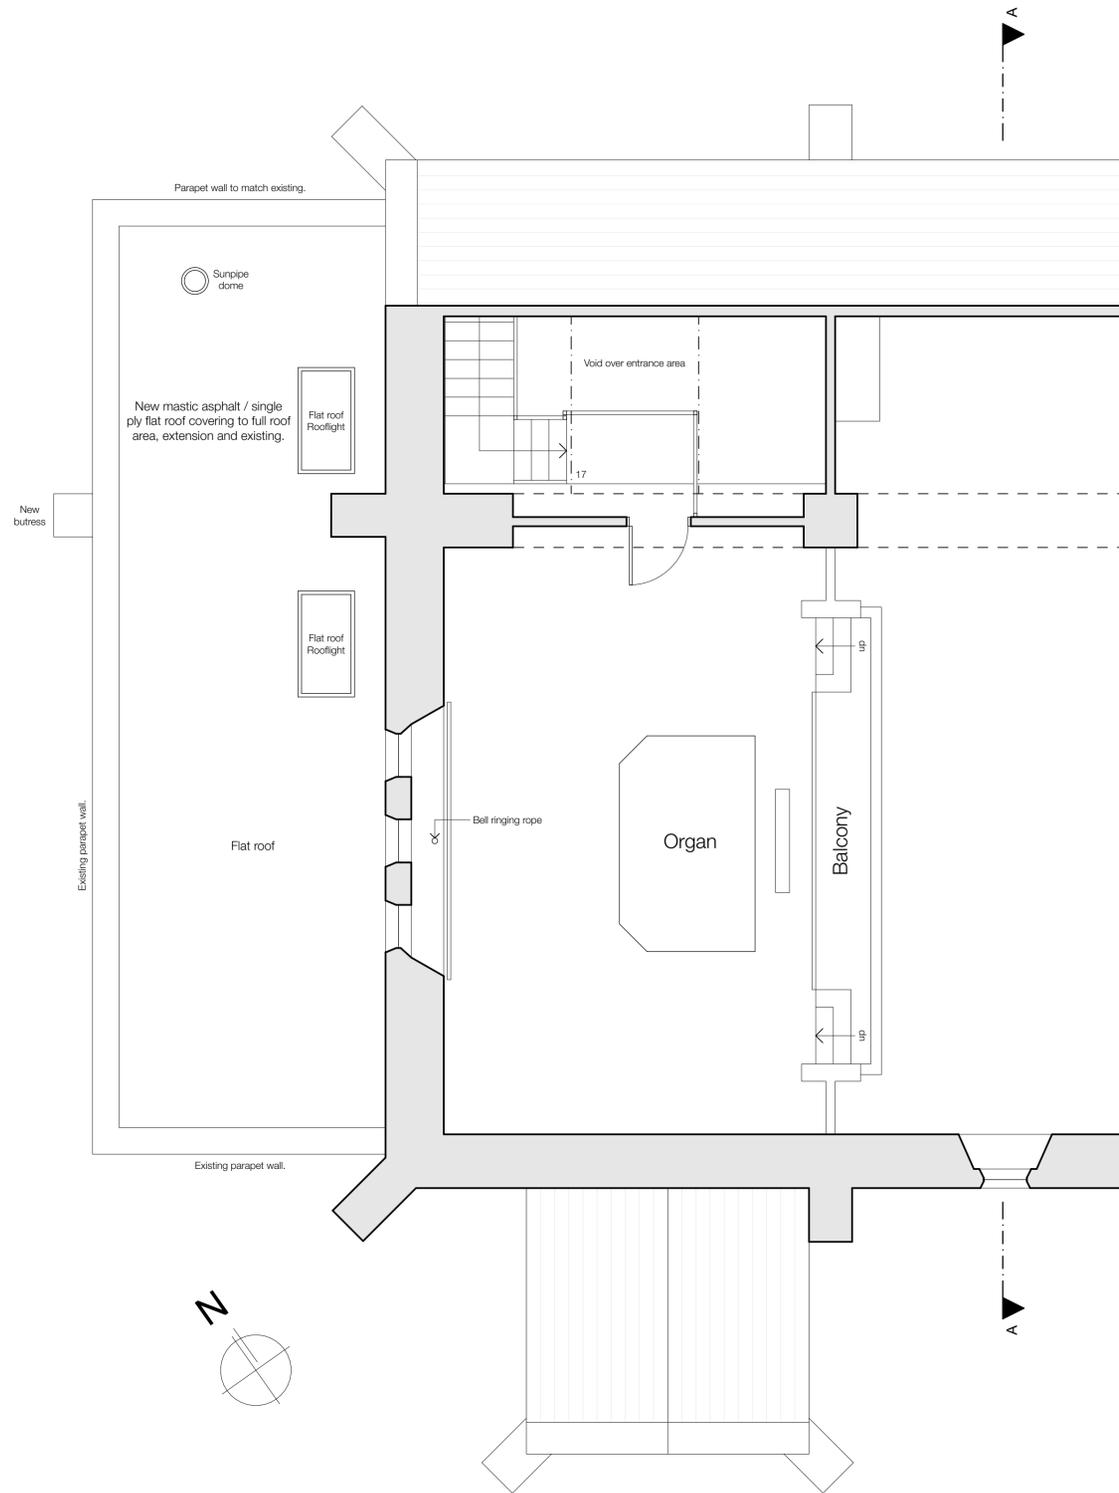

Proposed First Floor Plan 1:50

Job Title Newsome Centre, Huddersfield.	
Client Ward Councillors	
Status Planning Application	Company AD
Drawing Proposed First Floor Plan	Scale @ A1 1:50
Date November 2023	Drawn Checked EB
Drawing No. 3390 (0-) 06	Revision

**ONE17**  
 ARCHITECTS & INTERIOR DESIGNERS

The Dyehouse, Armitage Bridge  
 Huddersfield, West Yorkshire HD4 7PD  
 T 01484 668 000 F 01484 668 001  
 E solutions@one17design.com

**ONE17DESIGN.COM**