


Notes

Do not scale from drawing, use figured dimensions only.
 All dimensions must be checked and verified on site prior to commencement of work and architect to be notified of any discrepancies.
 This drawing is intended to permit overall scheme proposals only and cannot be used for construction purposes without further information.

Rev	Drawn	Checked	Date

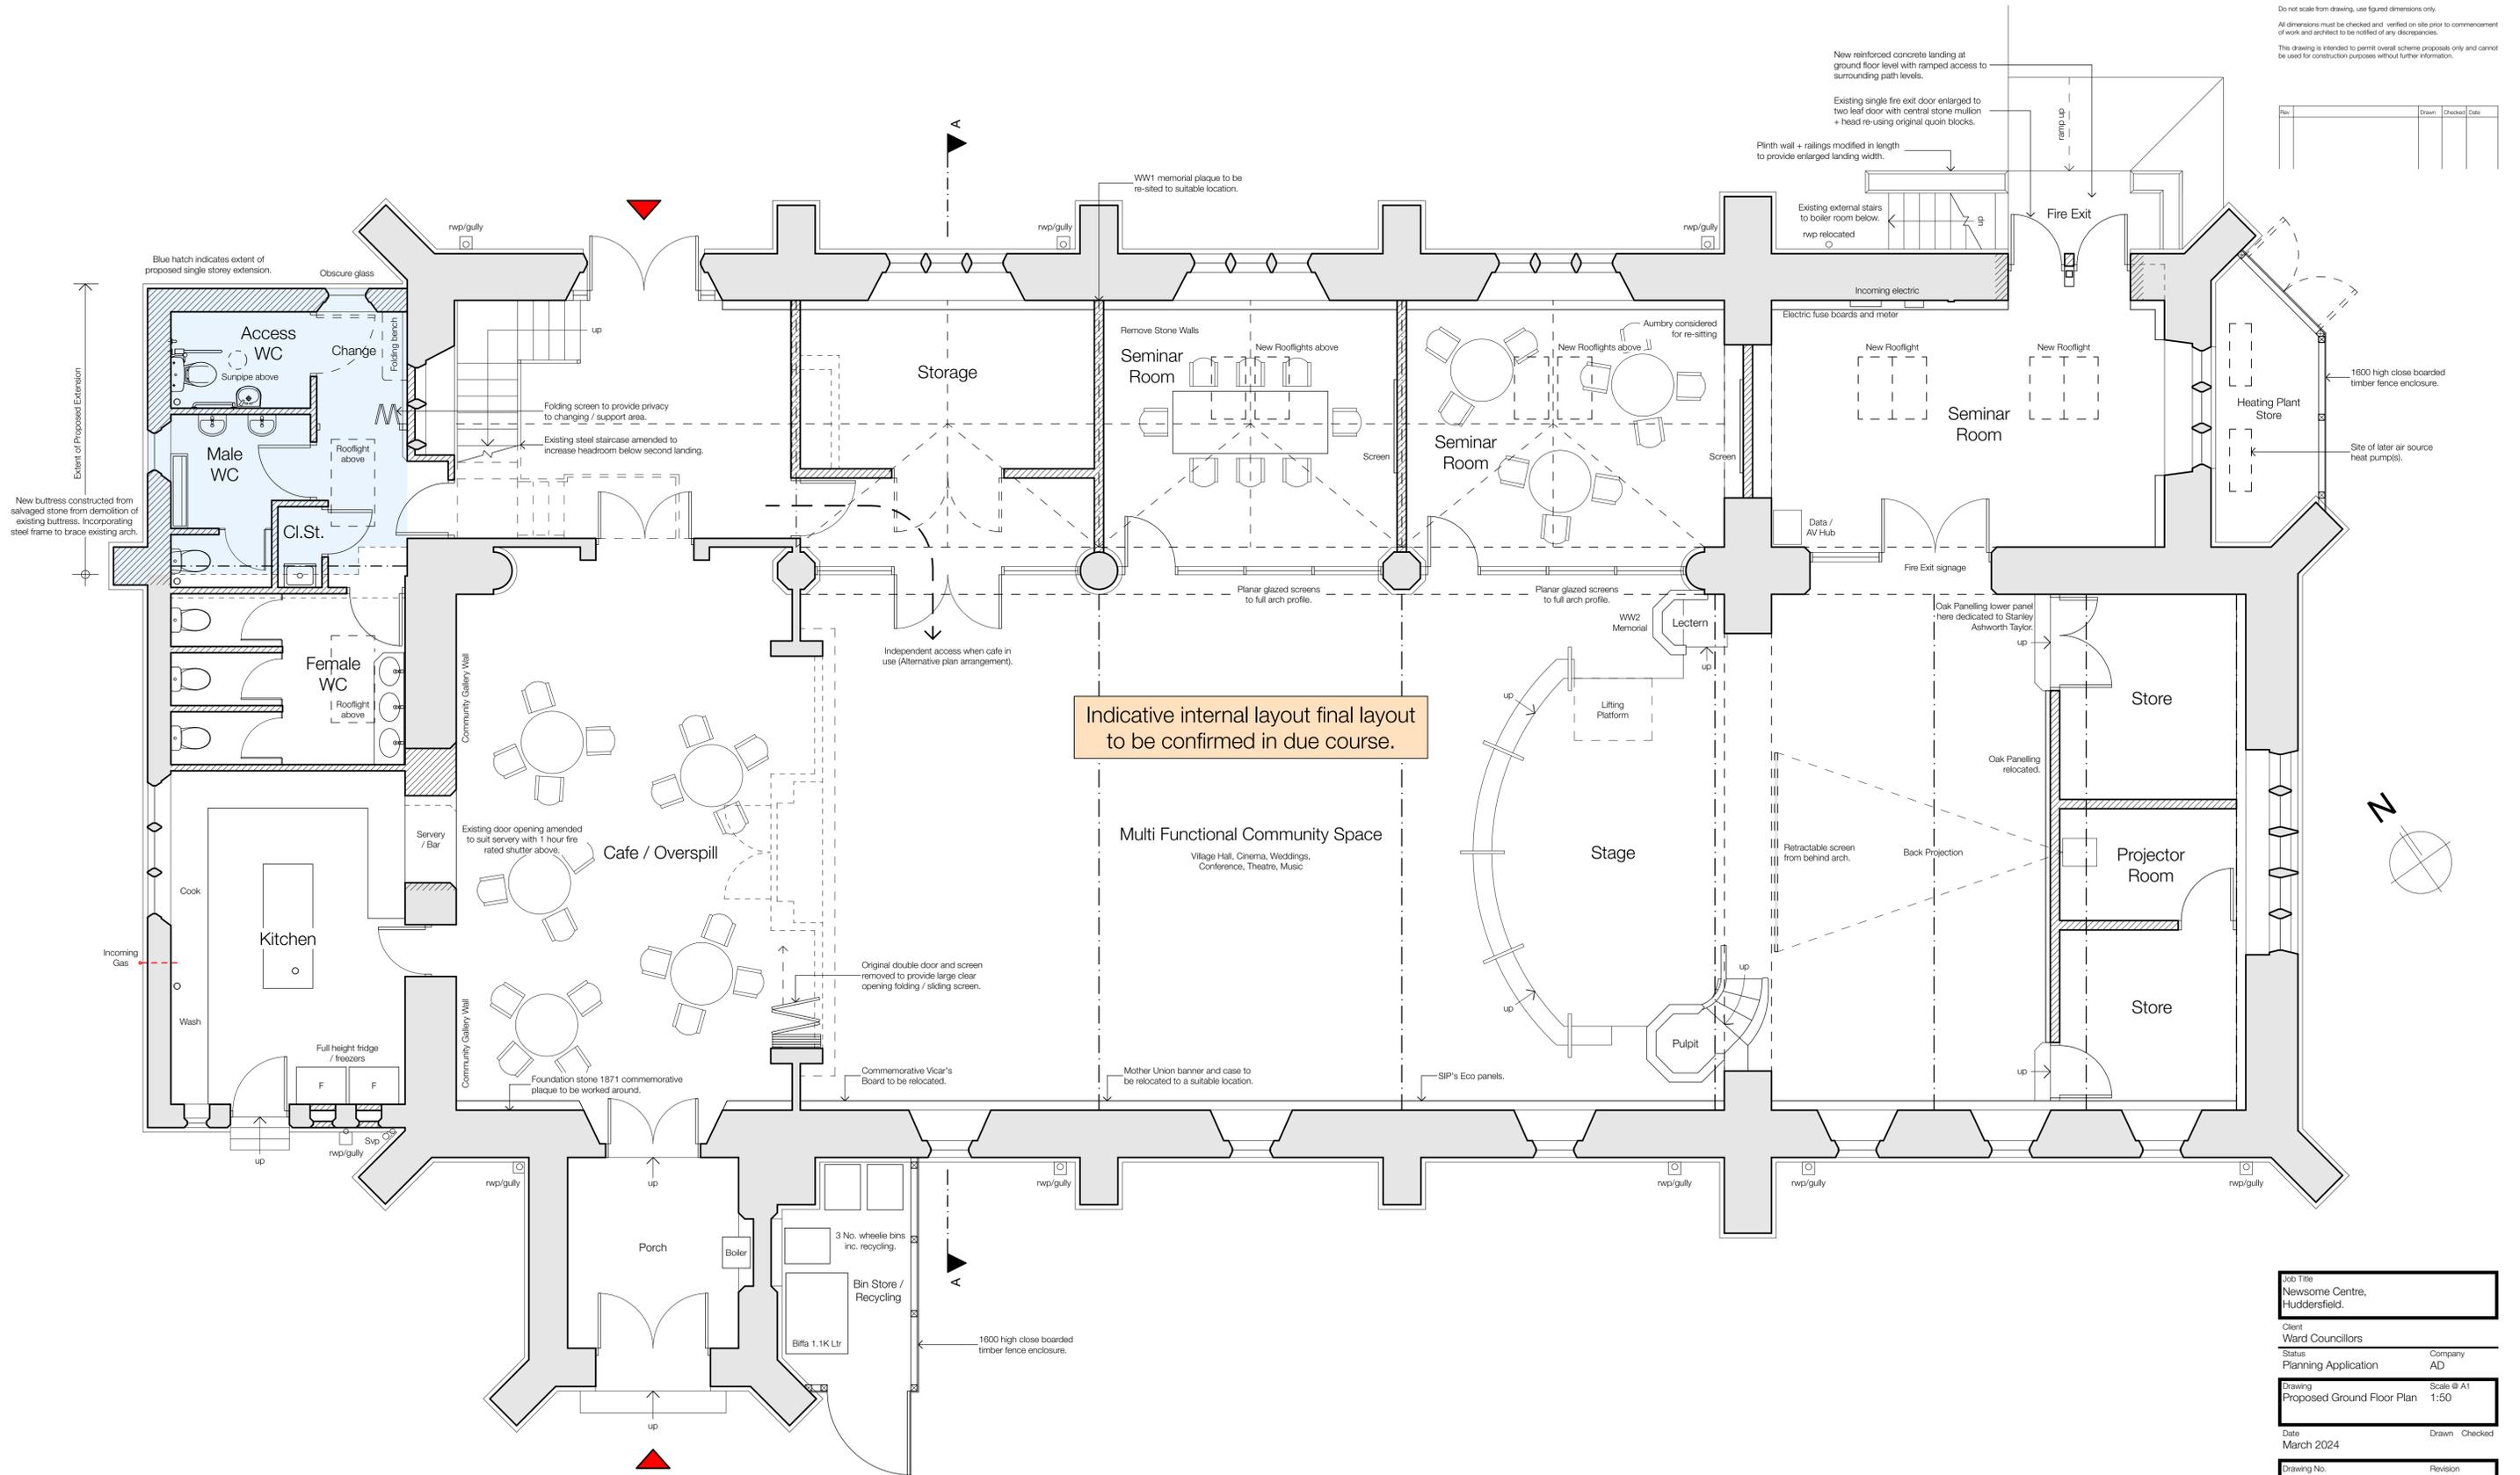

Indicative internal layout final layout to be confirmed in due course.

Multi Functional Community Space
 Village Hall, Cinema, Weddings, Conference, Theatre, Music

Job Title Newsome Centre, Huddersfield.	
Client Ward Councillors	
Status Planning Application	Company AD
Drawing Proposed Ground Floor Plan	Scale @ A1 1:50
Date March 2024	Drawn Checked
Drawing No. 3390 (0-) 05	Revision •

ONE17
 ARCHITECTS & INTERIOR DESIGNERS

The Dyehouse, Armitage Bridge
 Huddersfield, West Yorkshire HD4 7PD
 T 01484 668 000 F 01484 668 001
 E solutions@one17design.com
ONE17DESIGN.COM