



Notes

Do not scale from drawing, use figured dimensions only.
All dimensions must be checked and verified on site prior to commencement of work and architect to be notified of any discrepancies.
This drawing is intended to permit overall scheme proposals only and cannot be used for construction purposes without further information.

Rev		Drawn	Checked	Date

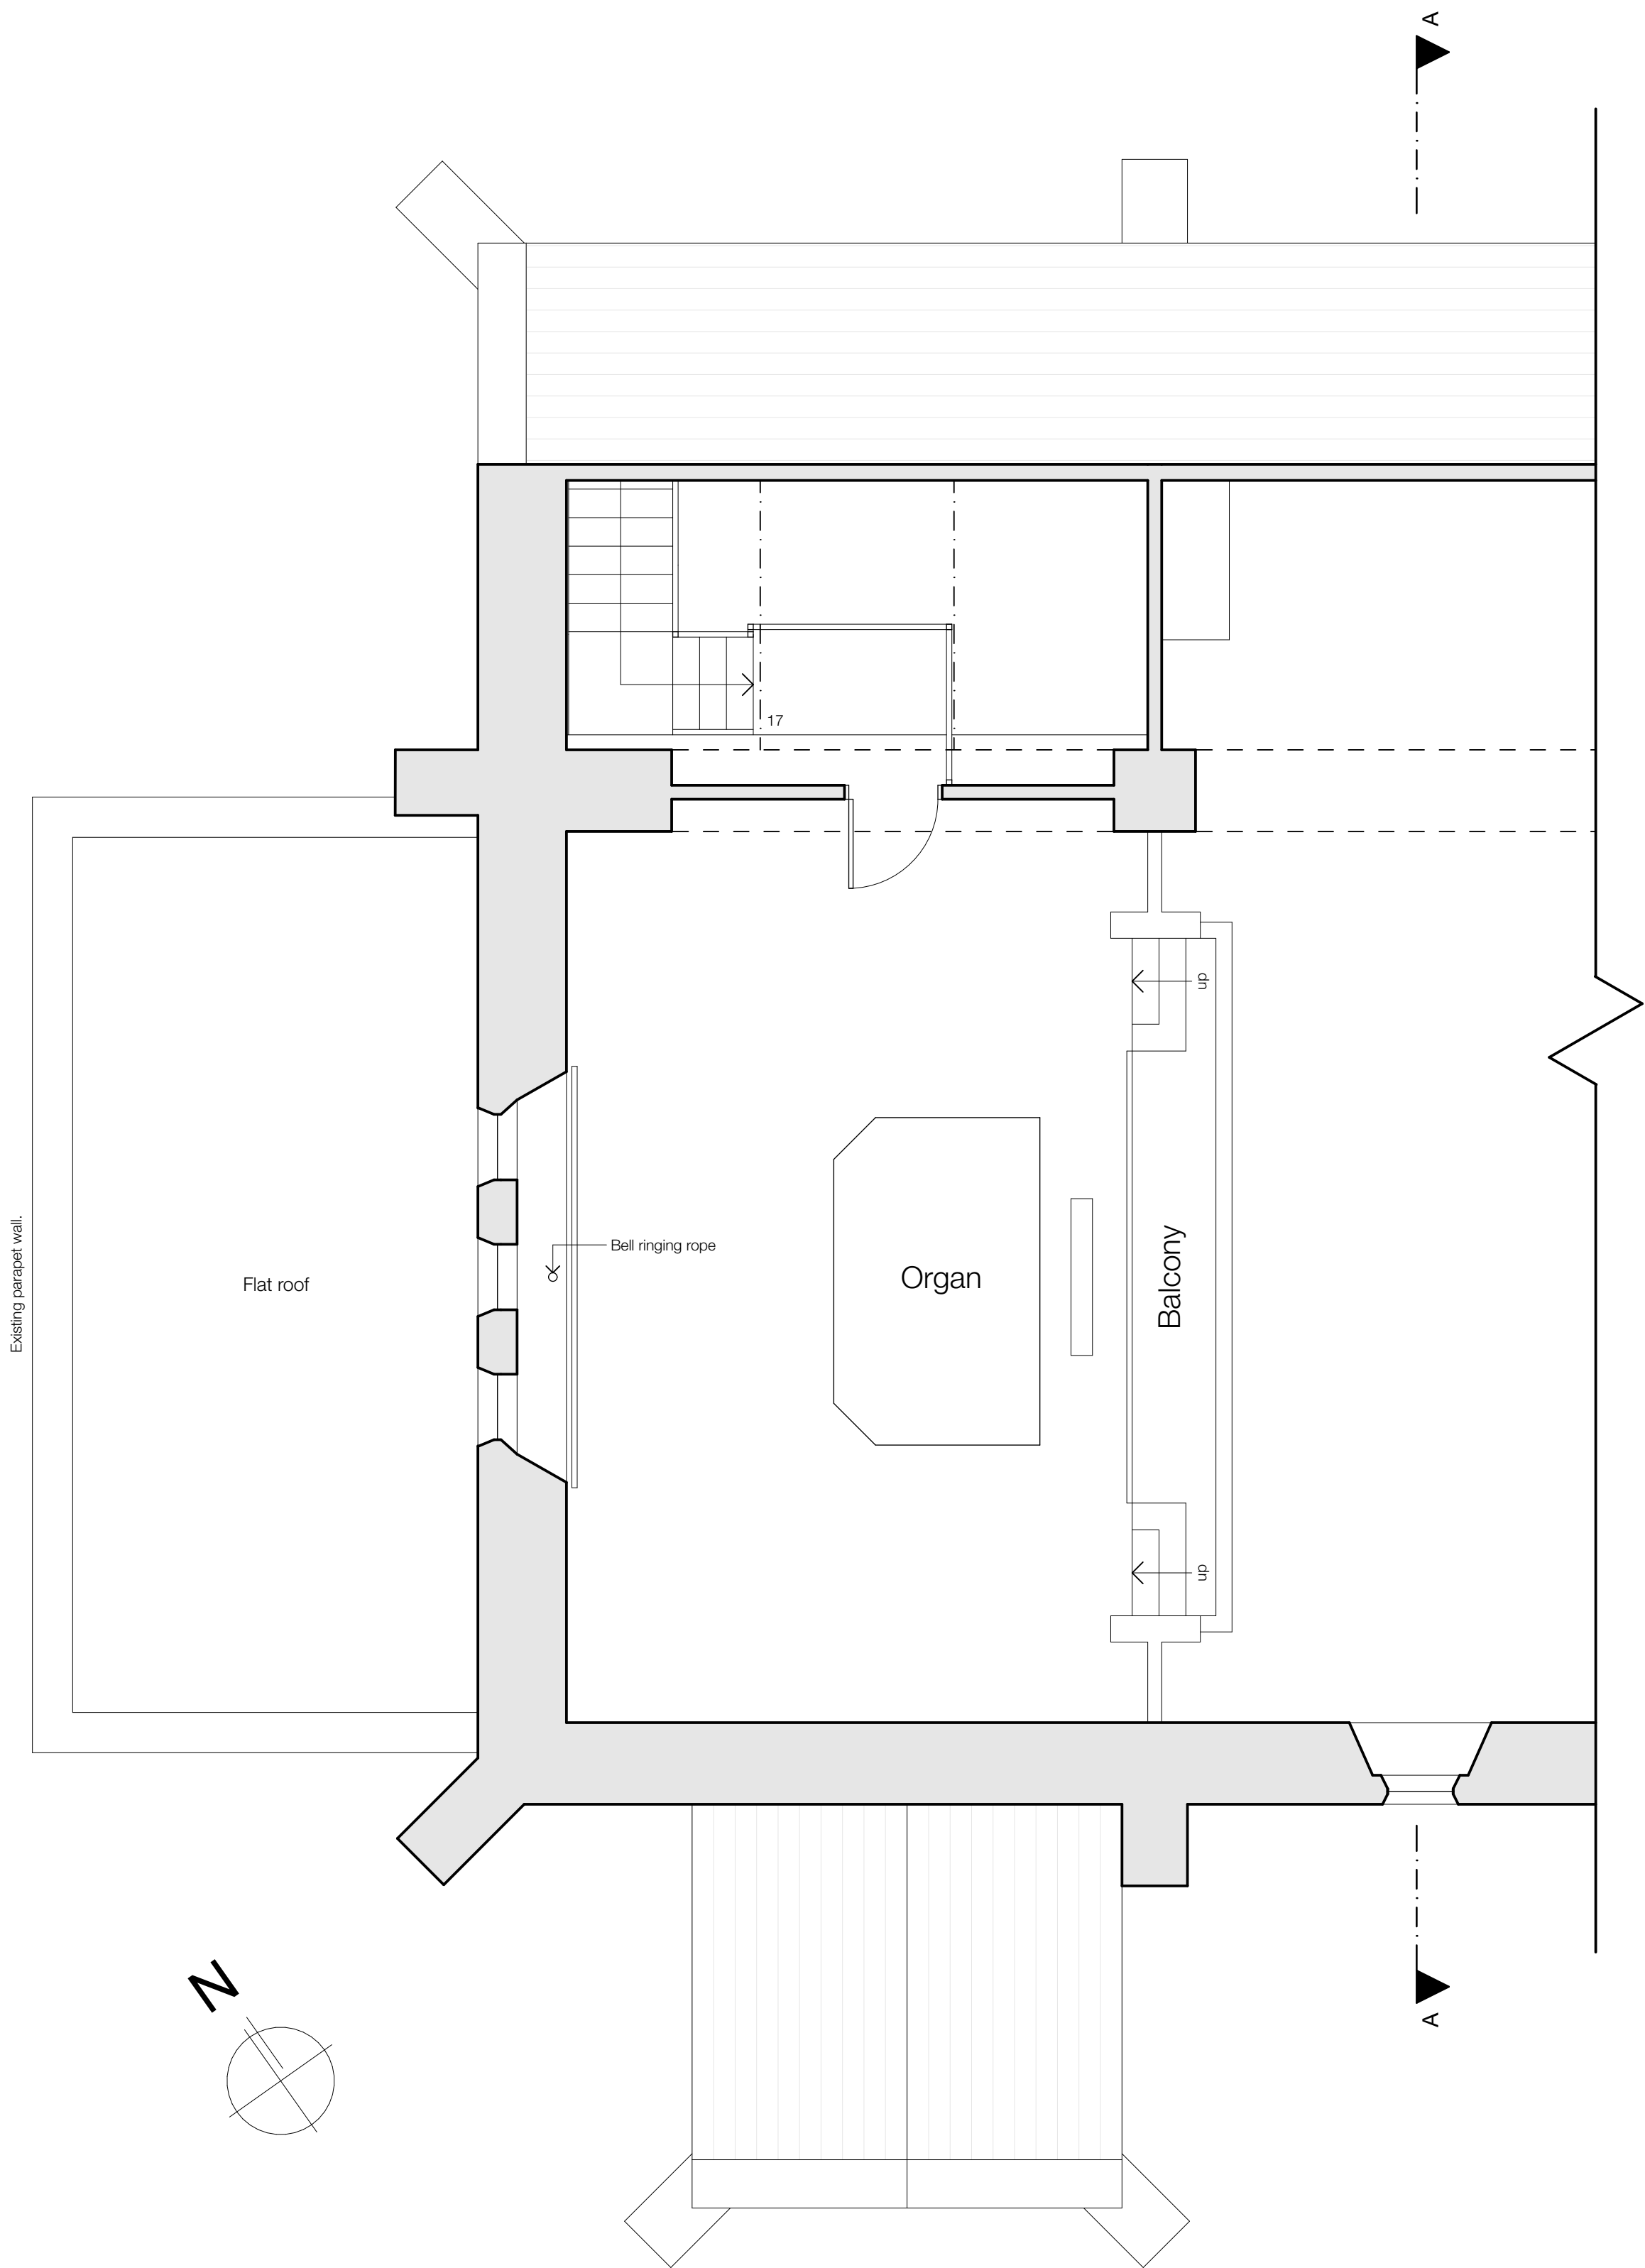

Existing First Floor Plan 1:50

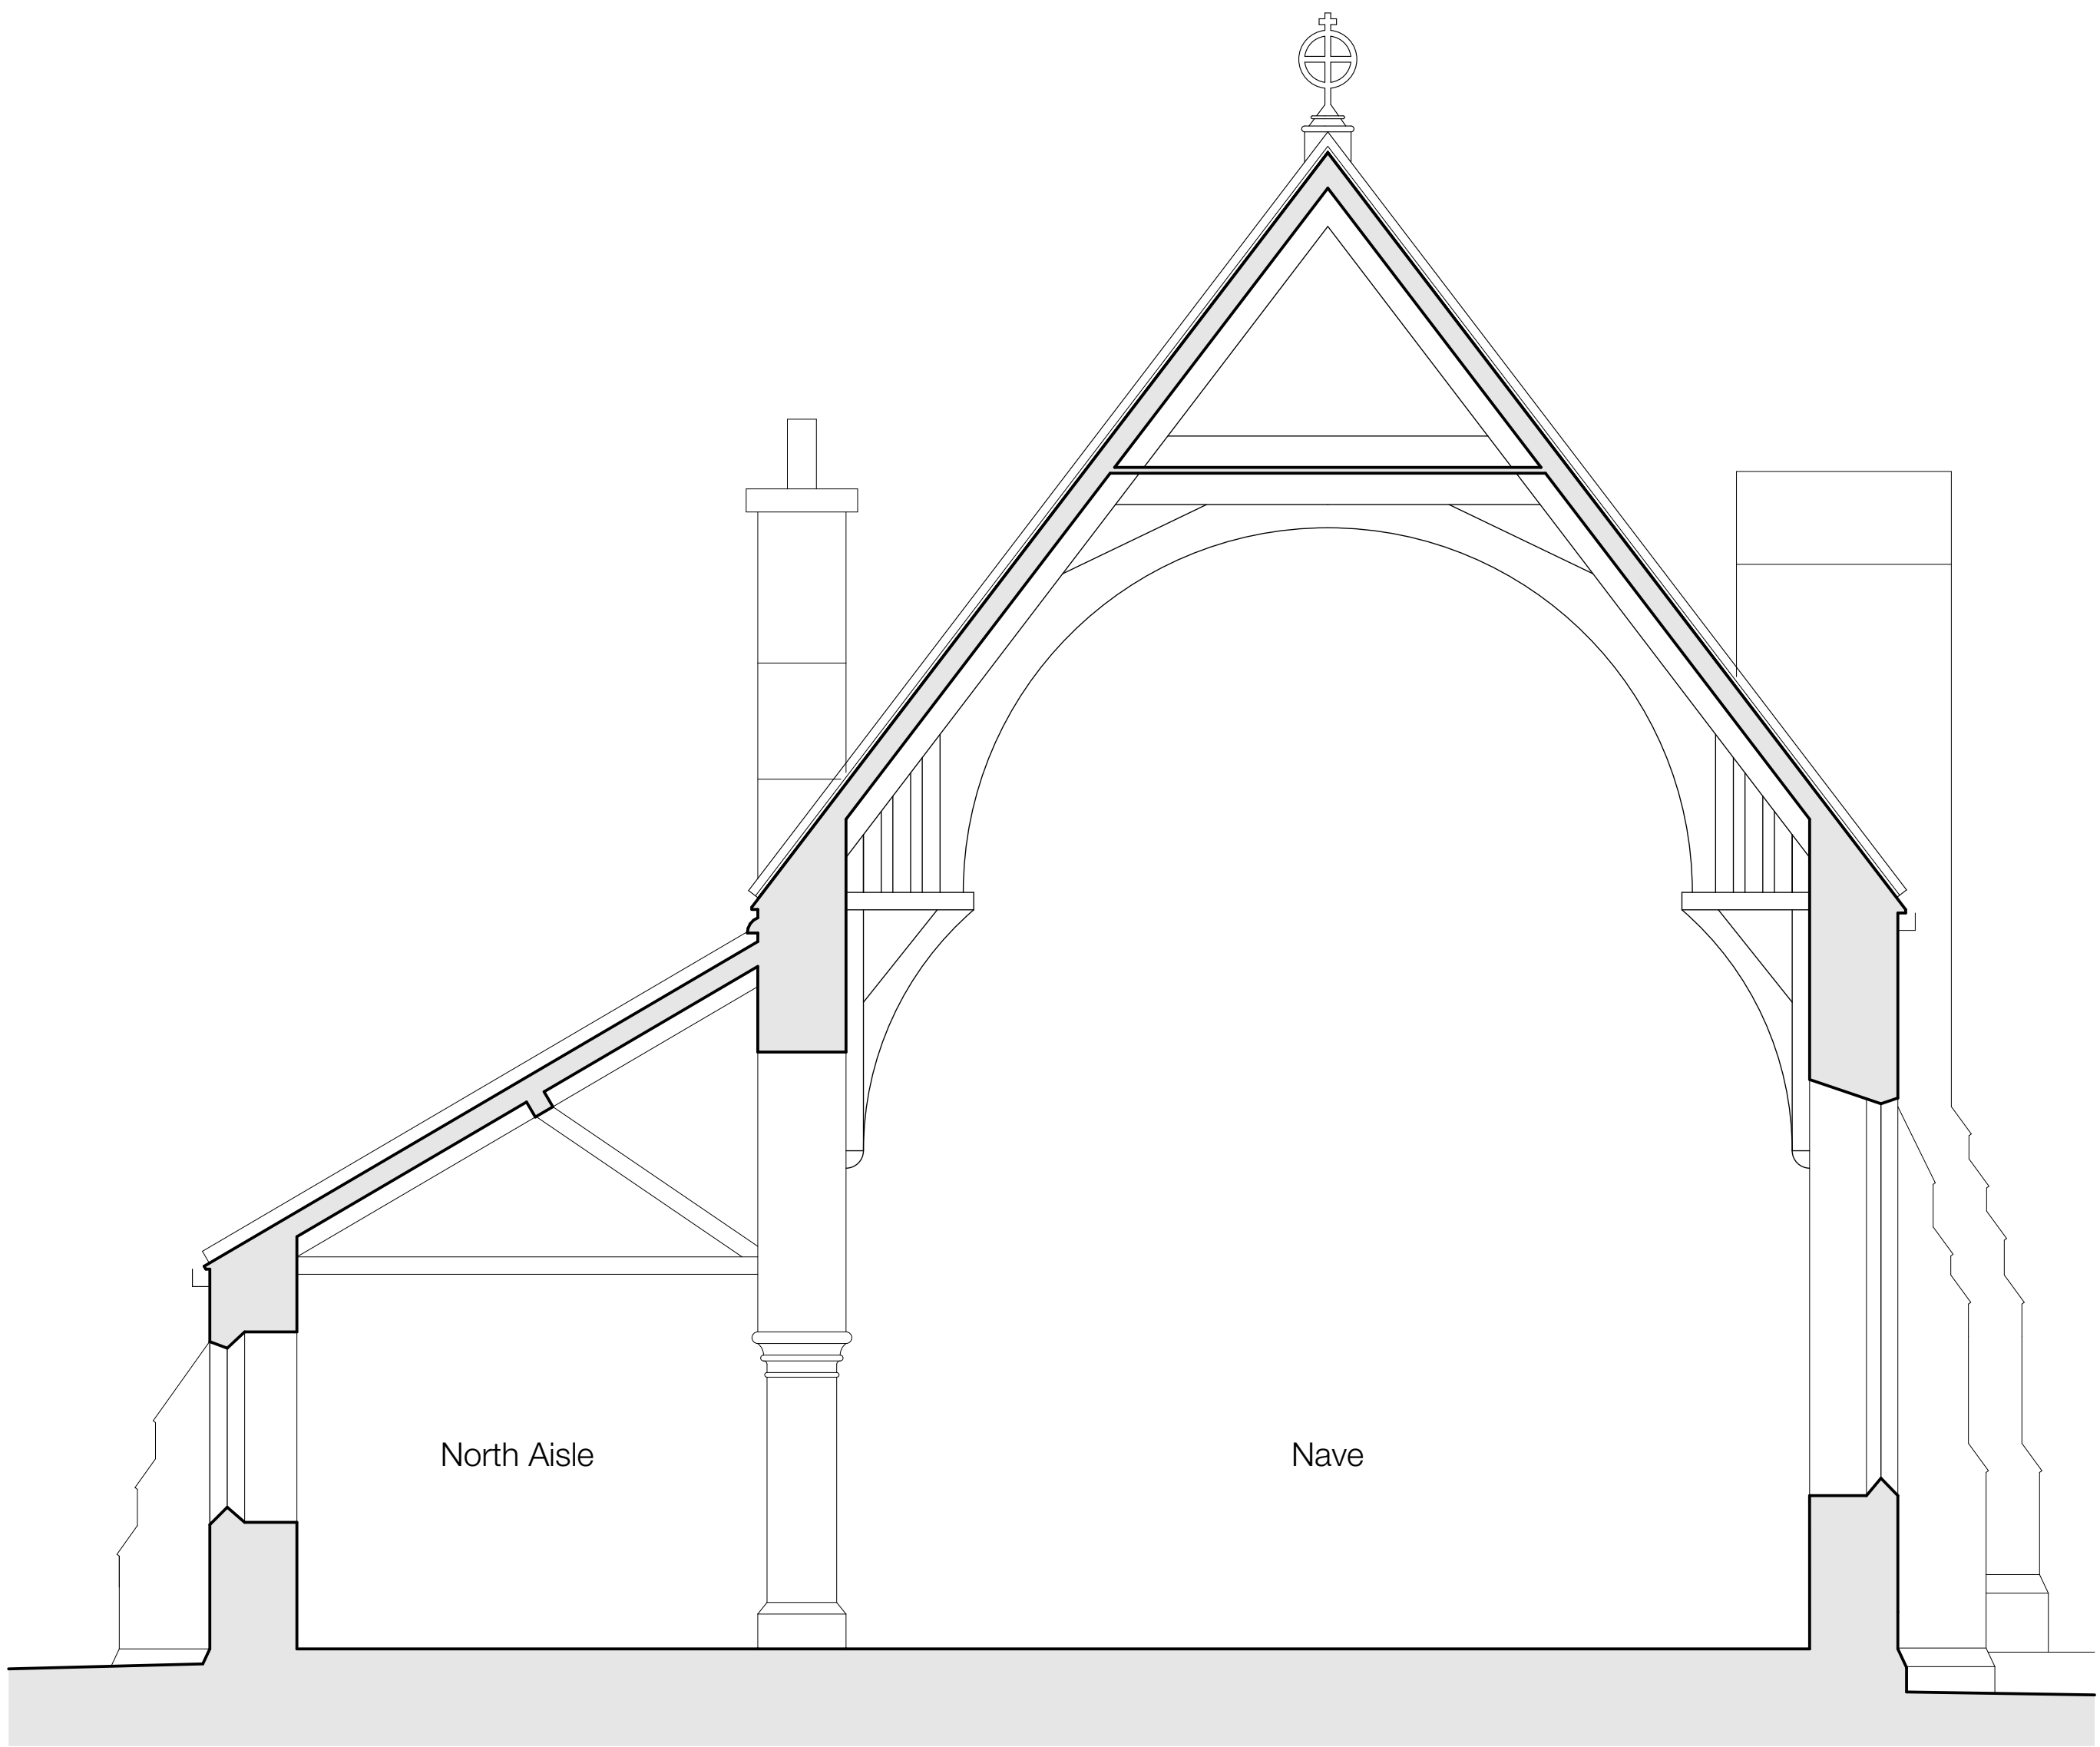

Existing Section A-A 1:50

Job Title Newsome Centre, Huddersfield.			
Client Ward Councillors			
Status Planning Application	Company AD		
Drawing Existing First Floor Plan and Section	Scale & A1 1:50		
Date November 2023	Drawn EB	Checked	
Drawing No. 3390 (0-) 02	Revision		

ONE17
ARCHITECTS & INTERIOR DESIGNERS

The Dyehouse, Armitage Bridge
Huddersfield, West Yorkshire HD4 7PD
T 01484 668 000 F 01484 668 001
E solutions@one17design.com

ONE17DESIGN.COM