



Notes

Do not scale from drawing, use figured dimensions only.
 All dimensions must be checked and verified on site prior to commencement of work and architect to be notified of any discrepancies.
 This drawing is intended to permit overall scheme proposals only and cannot be used for construction purposes without further information.


Rev	Drawn	Checked	Date
A	EB		05.11.23
B			05.05.24

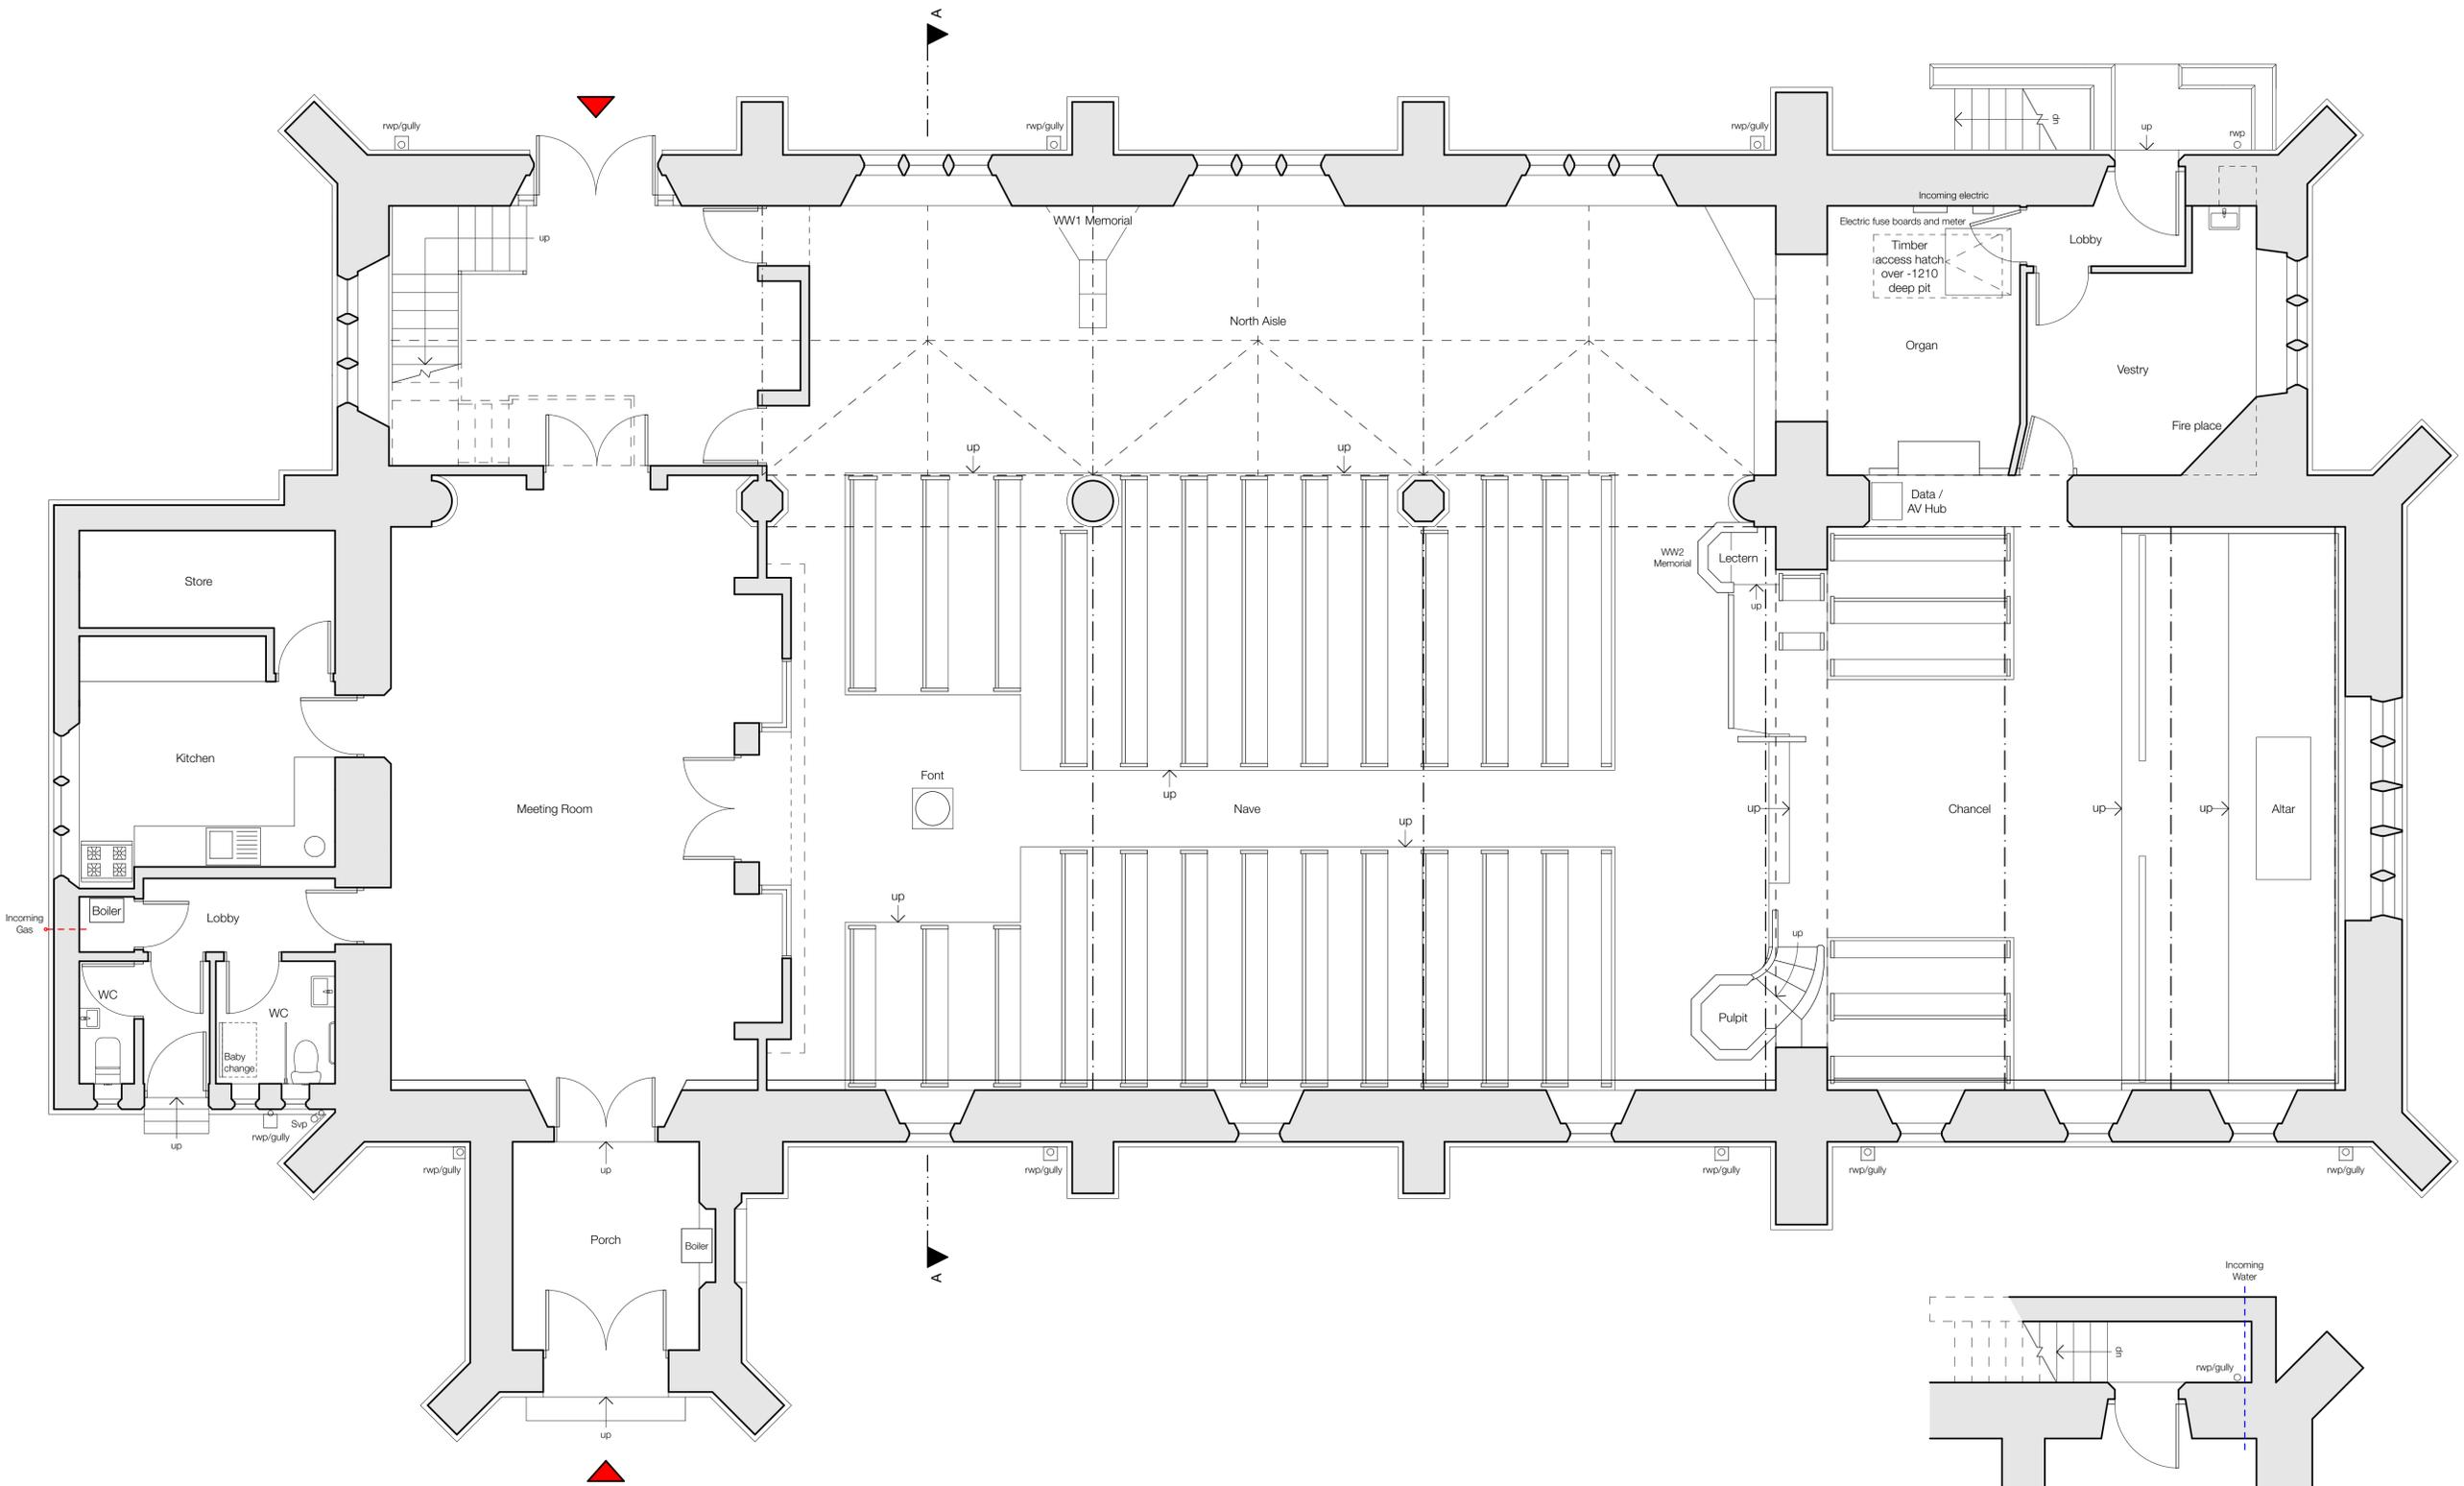

Existing Ground Floor Plan 1:50

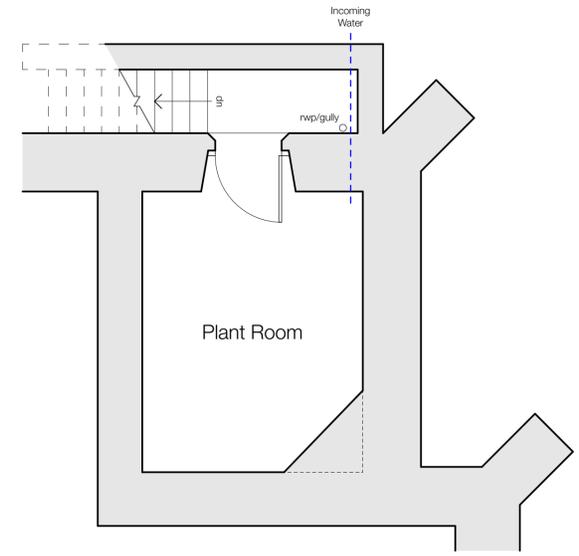

Existing Basement Floor Plan 1:50

 

Job Title Newsome Centre, Huddersfield.	
Client Ward Councillors	
Status Planning Application	Company AD
Drawing Existing Ground Floor Plan	Scale @ A1 1:50
Date December 2020	Drawn / Checked KMA
Drawing No. 3390 (0-) 01B	Revision B

ONE17
 ARCHITECTS & INTERIOR DESIGNERS

The Dyehouse, Armitage Bridge
 Huddersfield, West Yorkshire HD4 7PD
 T 01484 668 000 F 01484 668 001
 E solutions@one17design.com

ONE17DESIGN.COM