


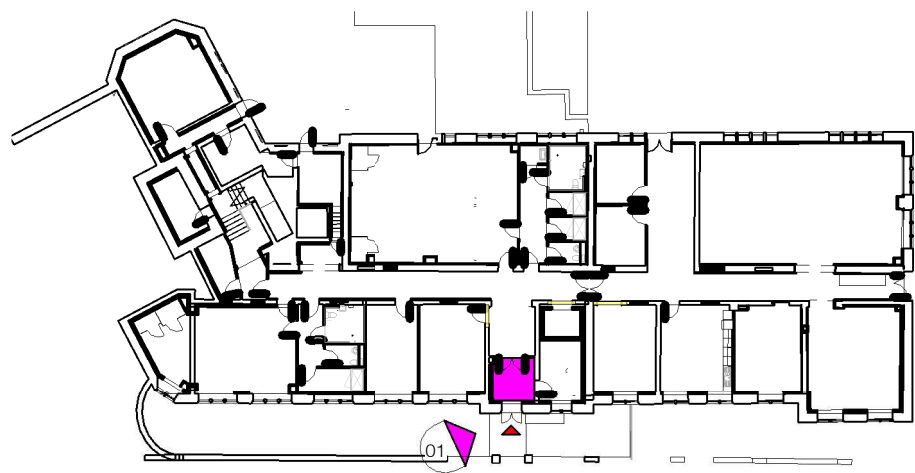

5 Level 02 Key Plan

1:500


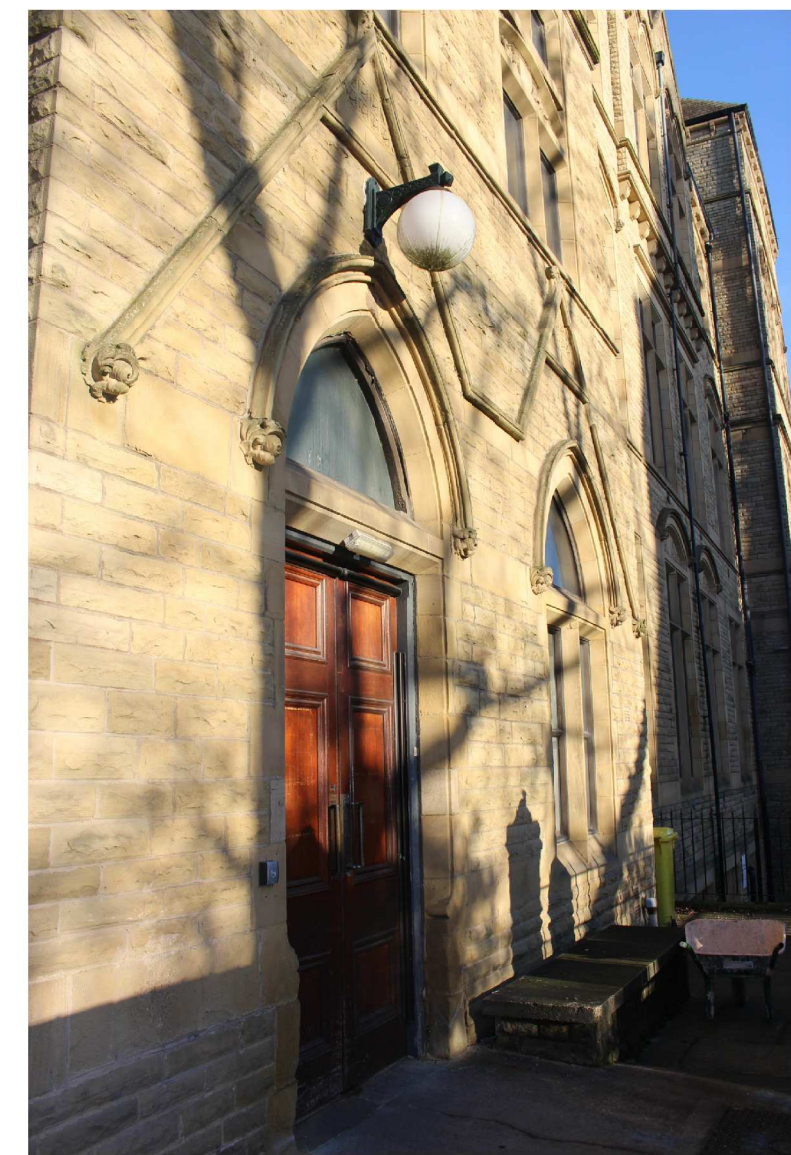


Image 01 - View Carlton Road

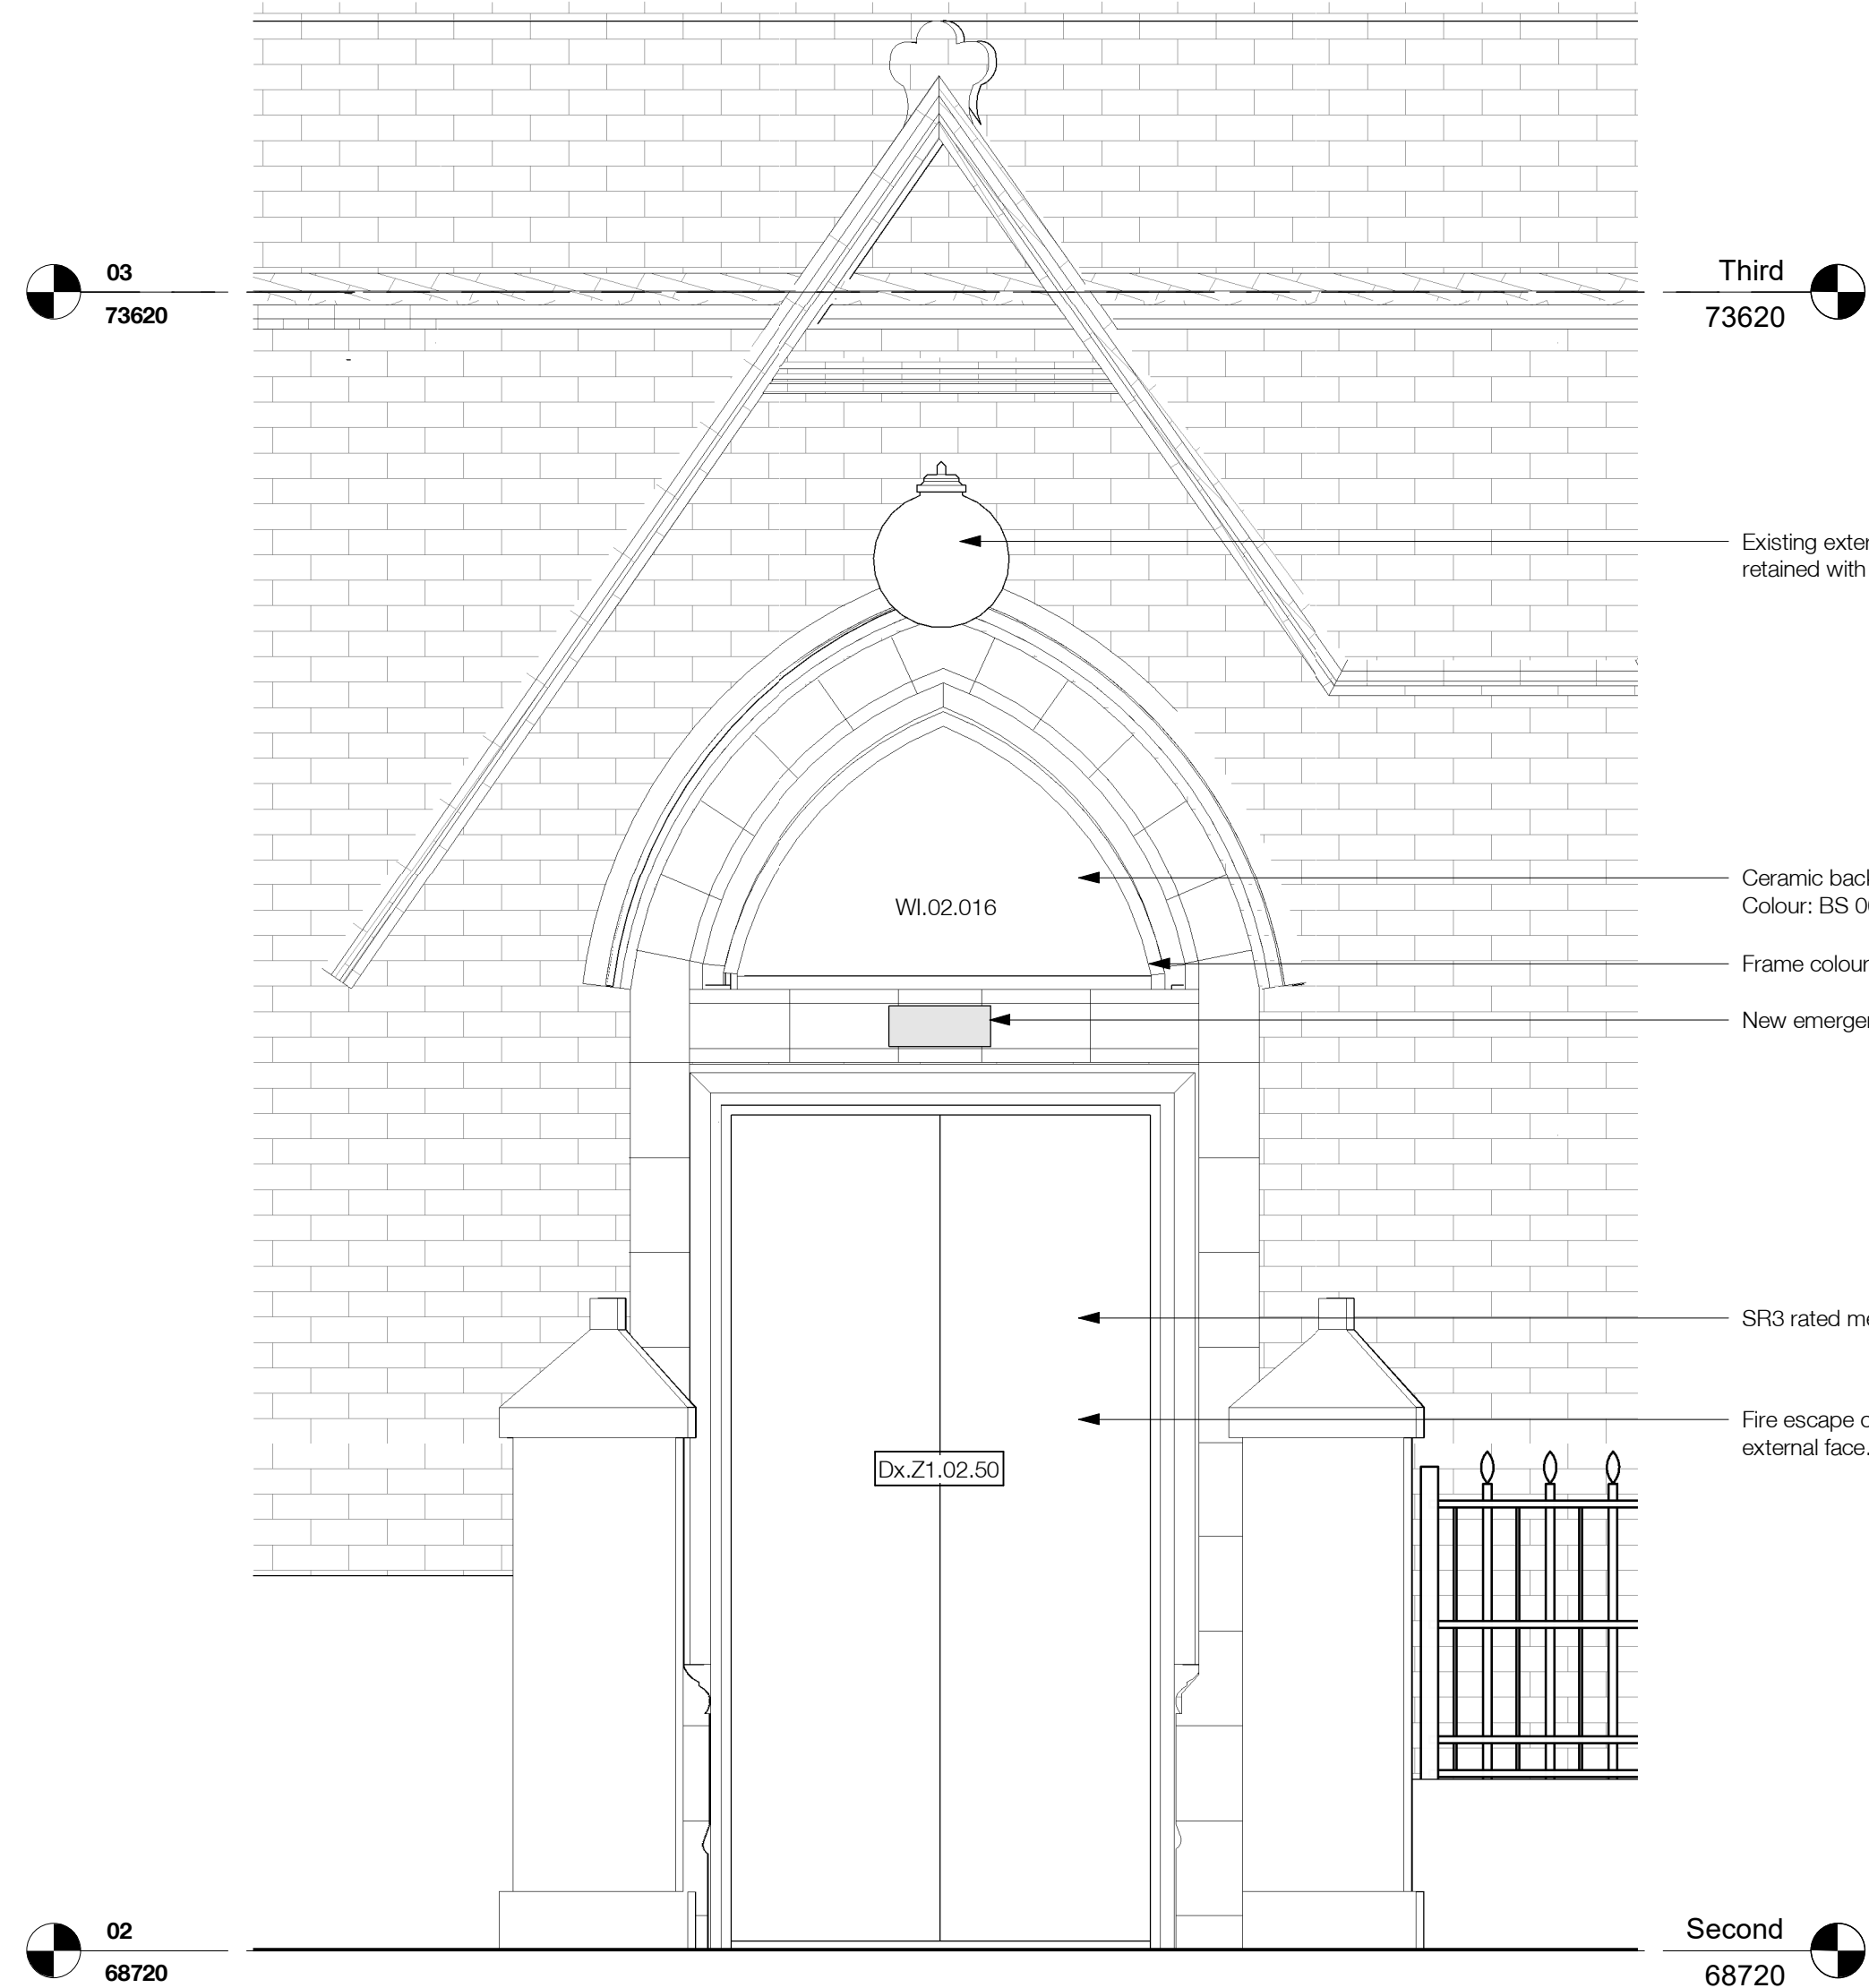

6 DX.Z1.02.50

1:50

Third
73620

Existing external lighting to be retained with new lamp

Ceramic backed glazed spandrel panel.
Colour: BS 00E3 Black
Frame colour: RAL 8022 Black Brown
New emergency lighting for escape

SFR3 rated metal door with timber effect finish.

Fire escape only. No ironmongery to external face.




Woodgrain Ref: BWF 4 - Mahogany
(Sample beside installed window)




Woodgrain Ref: BWF 4 - Mahogany
(Sample beside installed window)

Scale (m)
0 1 2

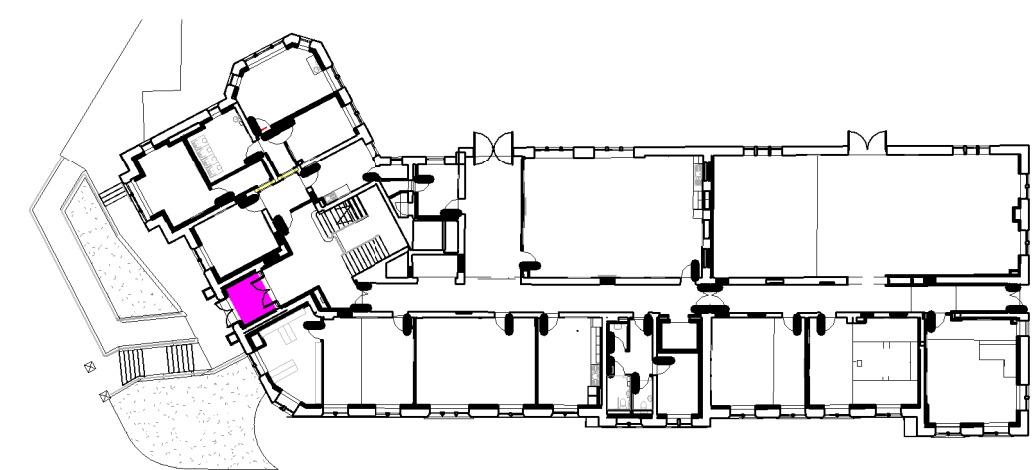


4 Level 03 Key Plan

1:500

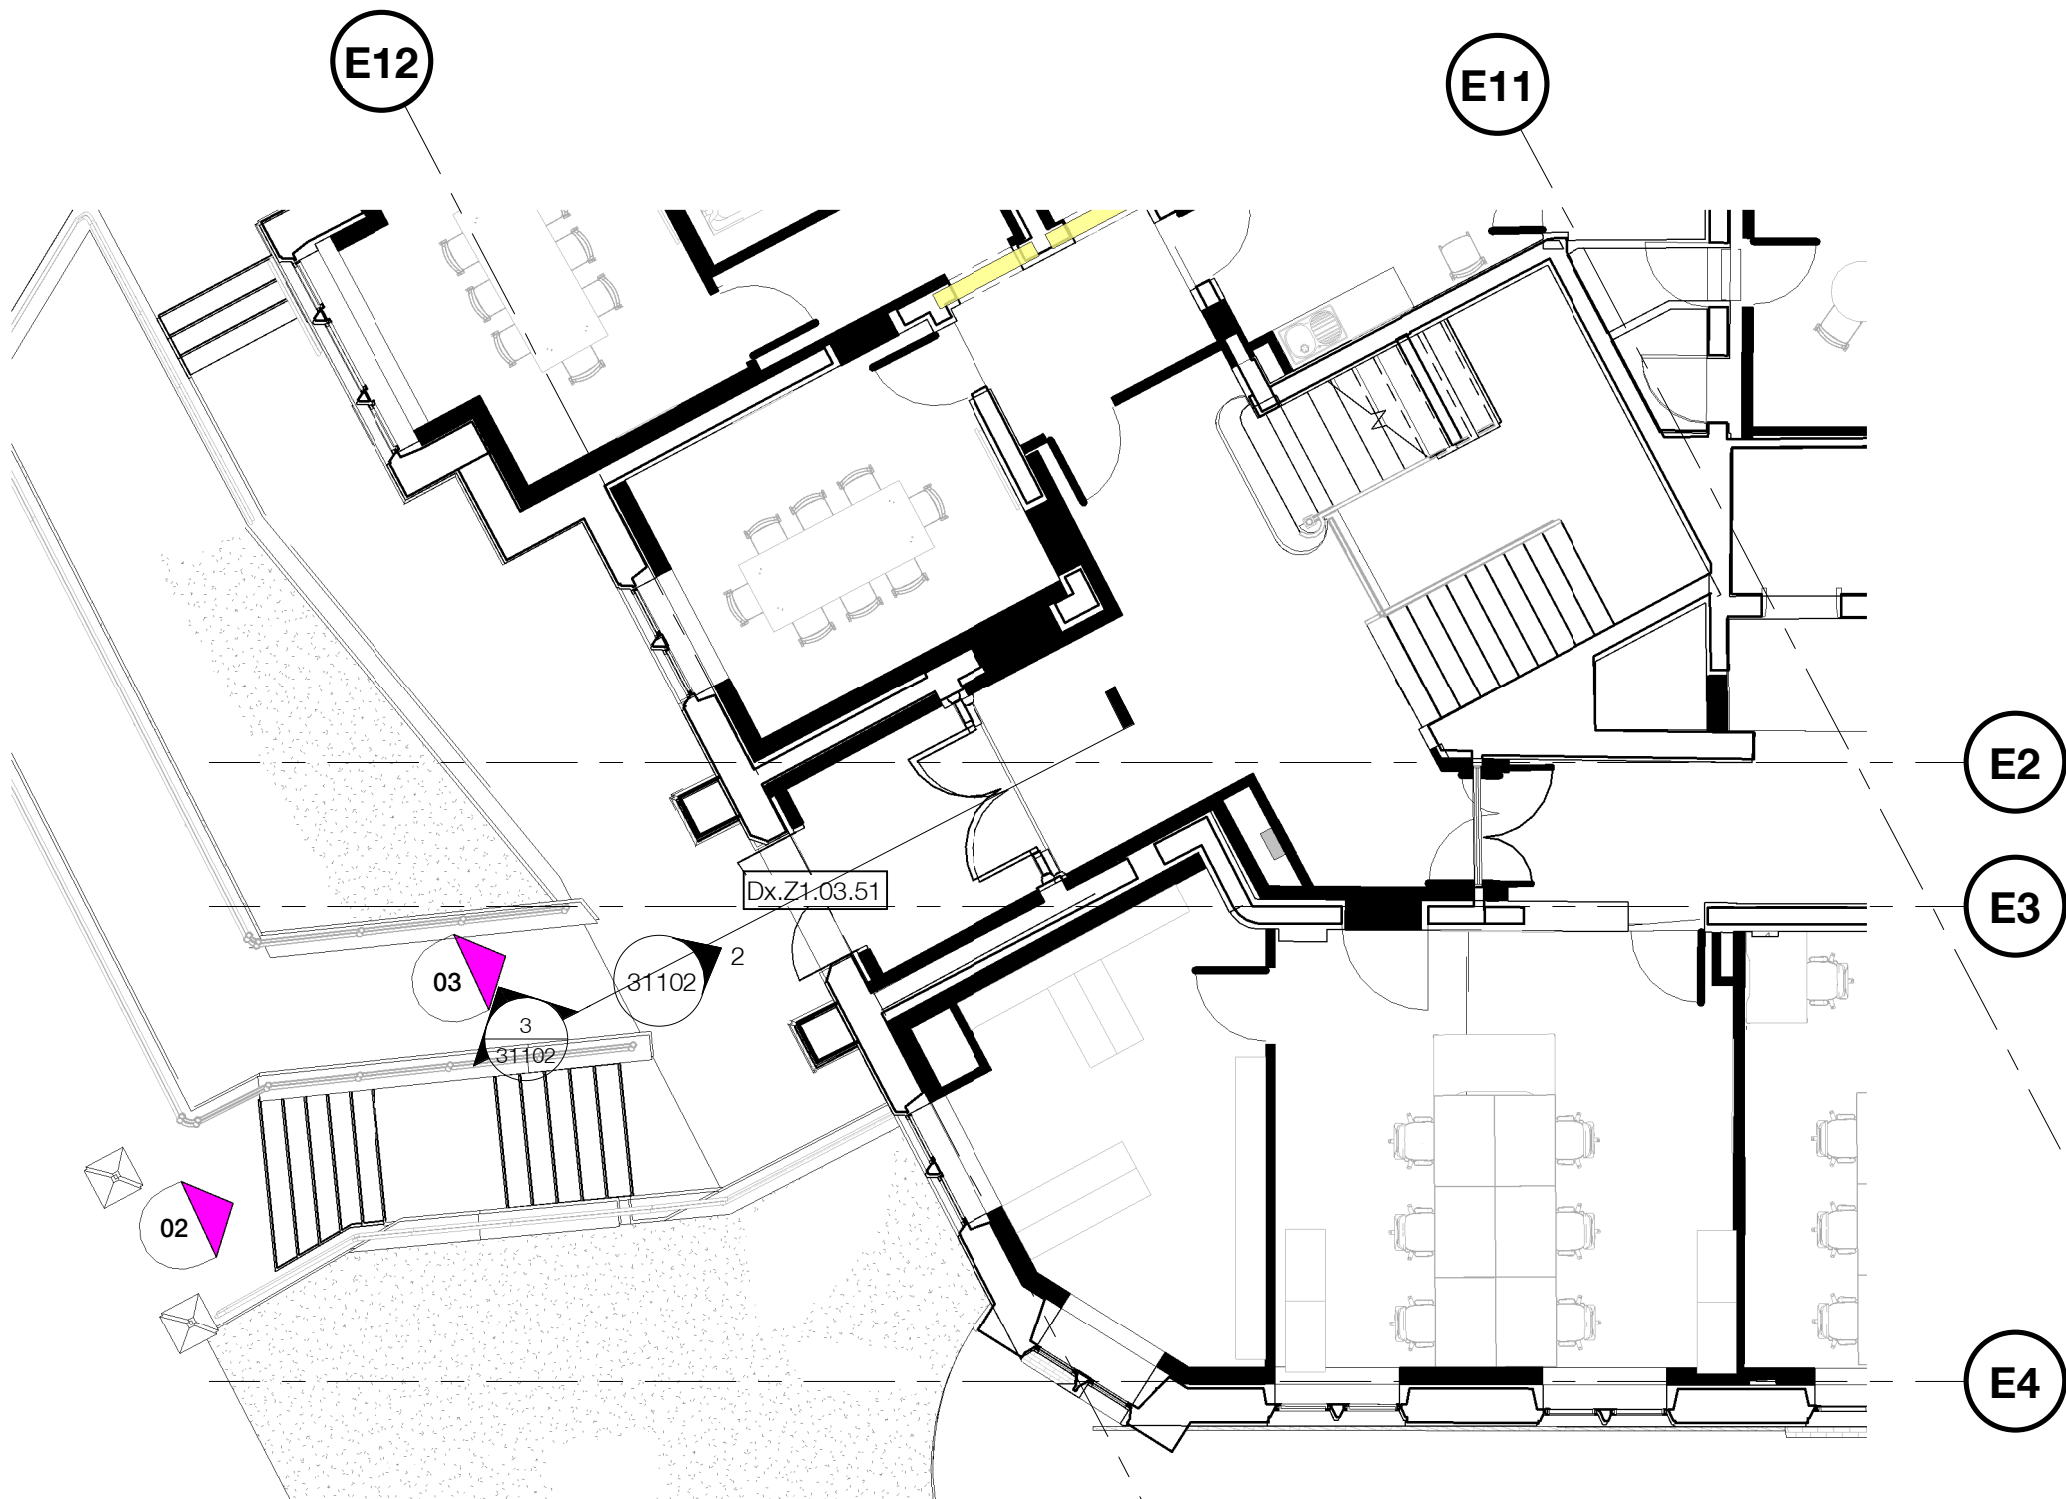

1 Level 03

1:500

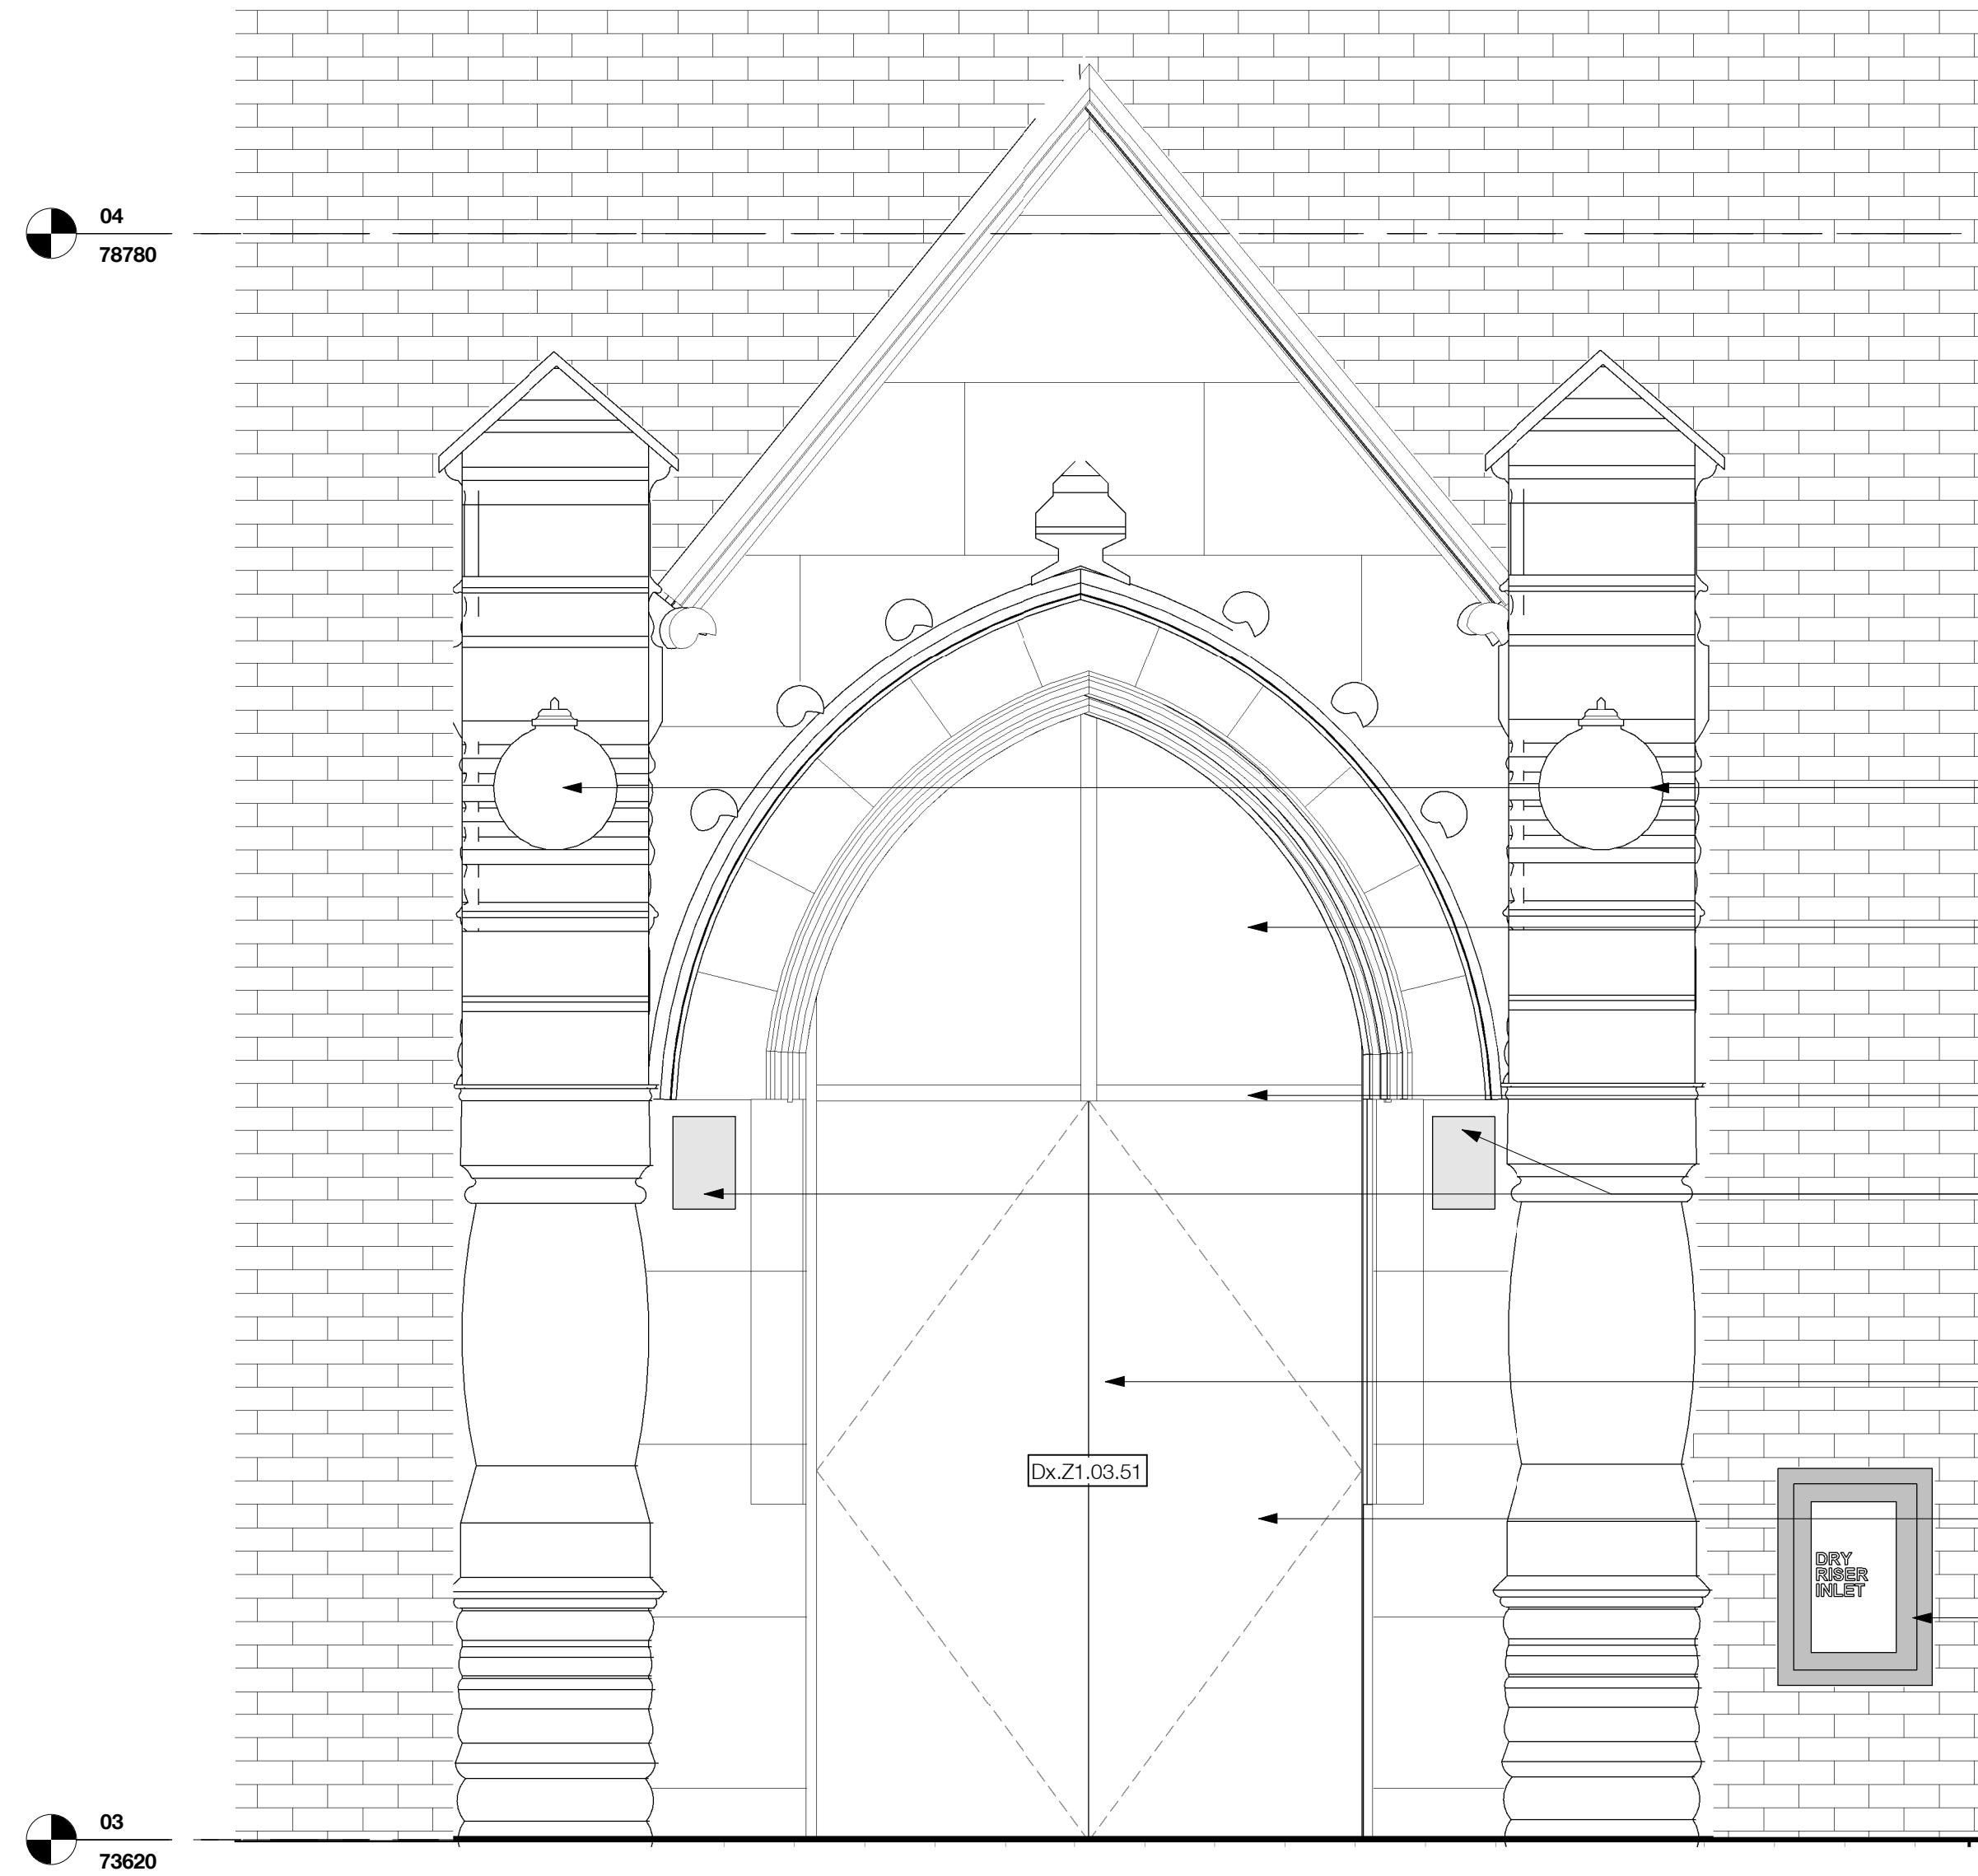

2 DX.Z1.03.51 Elevation

1:50

Fourth
78780

Existing external lighting to be retained with new lamp

Clear glazed over panel

Frame colour: RAL 8022 Black Brown to match Oldroyd replacement windows


New emergency lighting for escape

SFR3 rated metal fire escape door. Escape only. No external ironmongery required.

Timber effect door finish.

New Stainless steel Dry Riser Inlet cabinet fully recessed into existing wall.

Third
73620

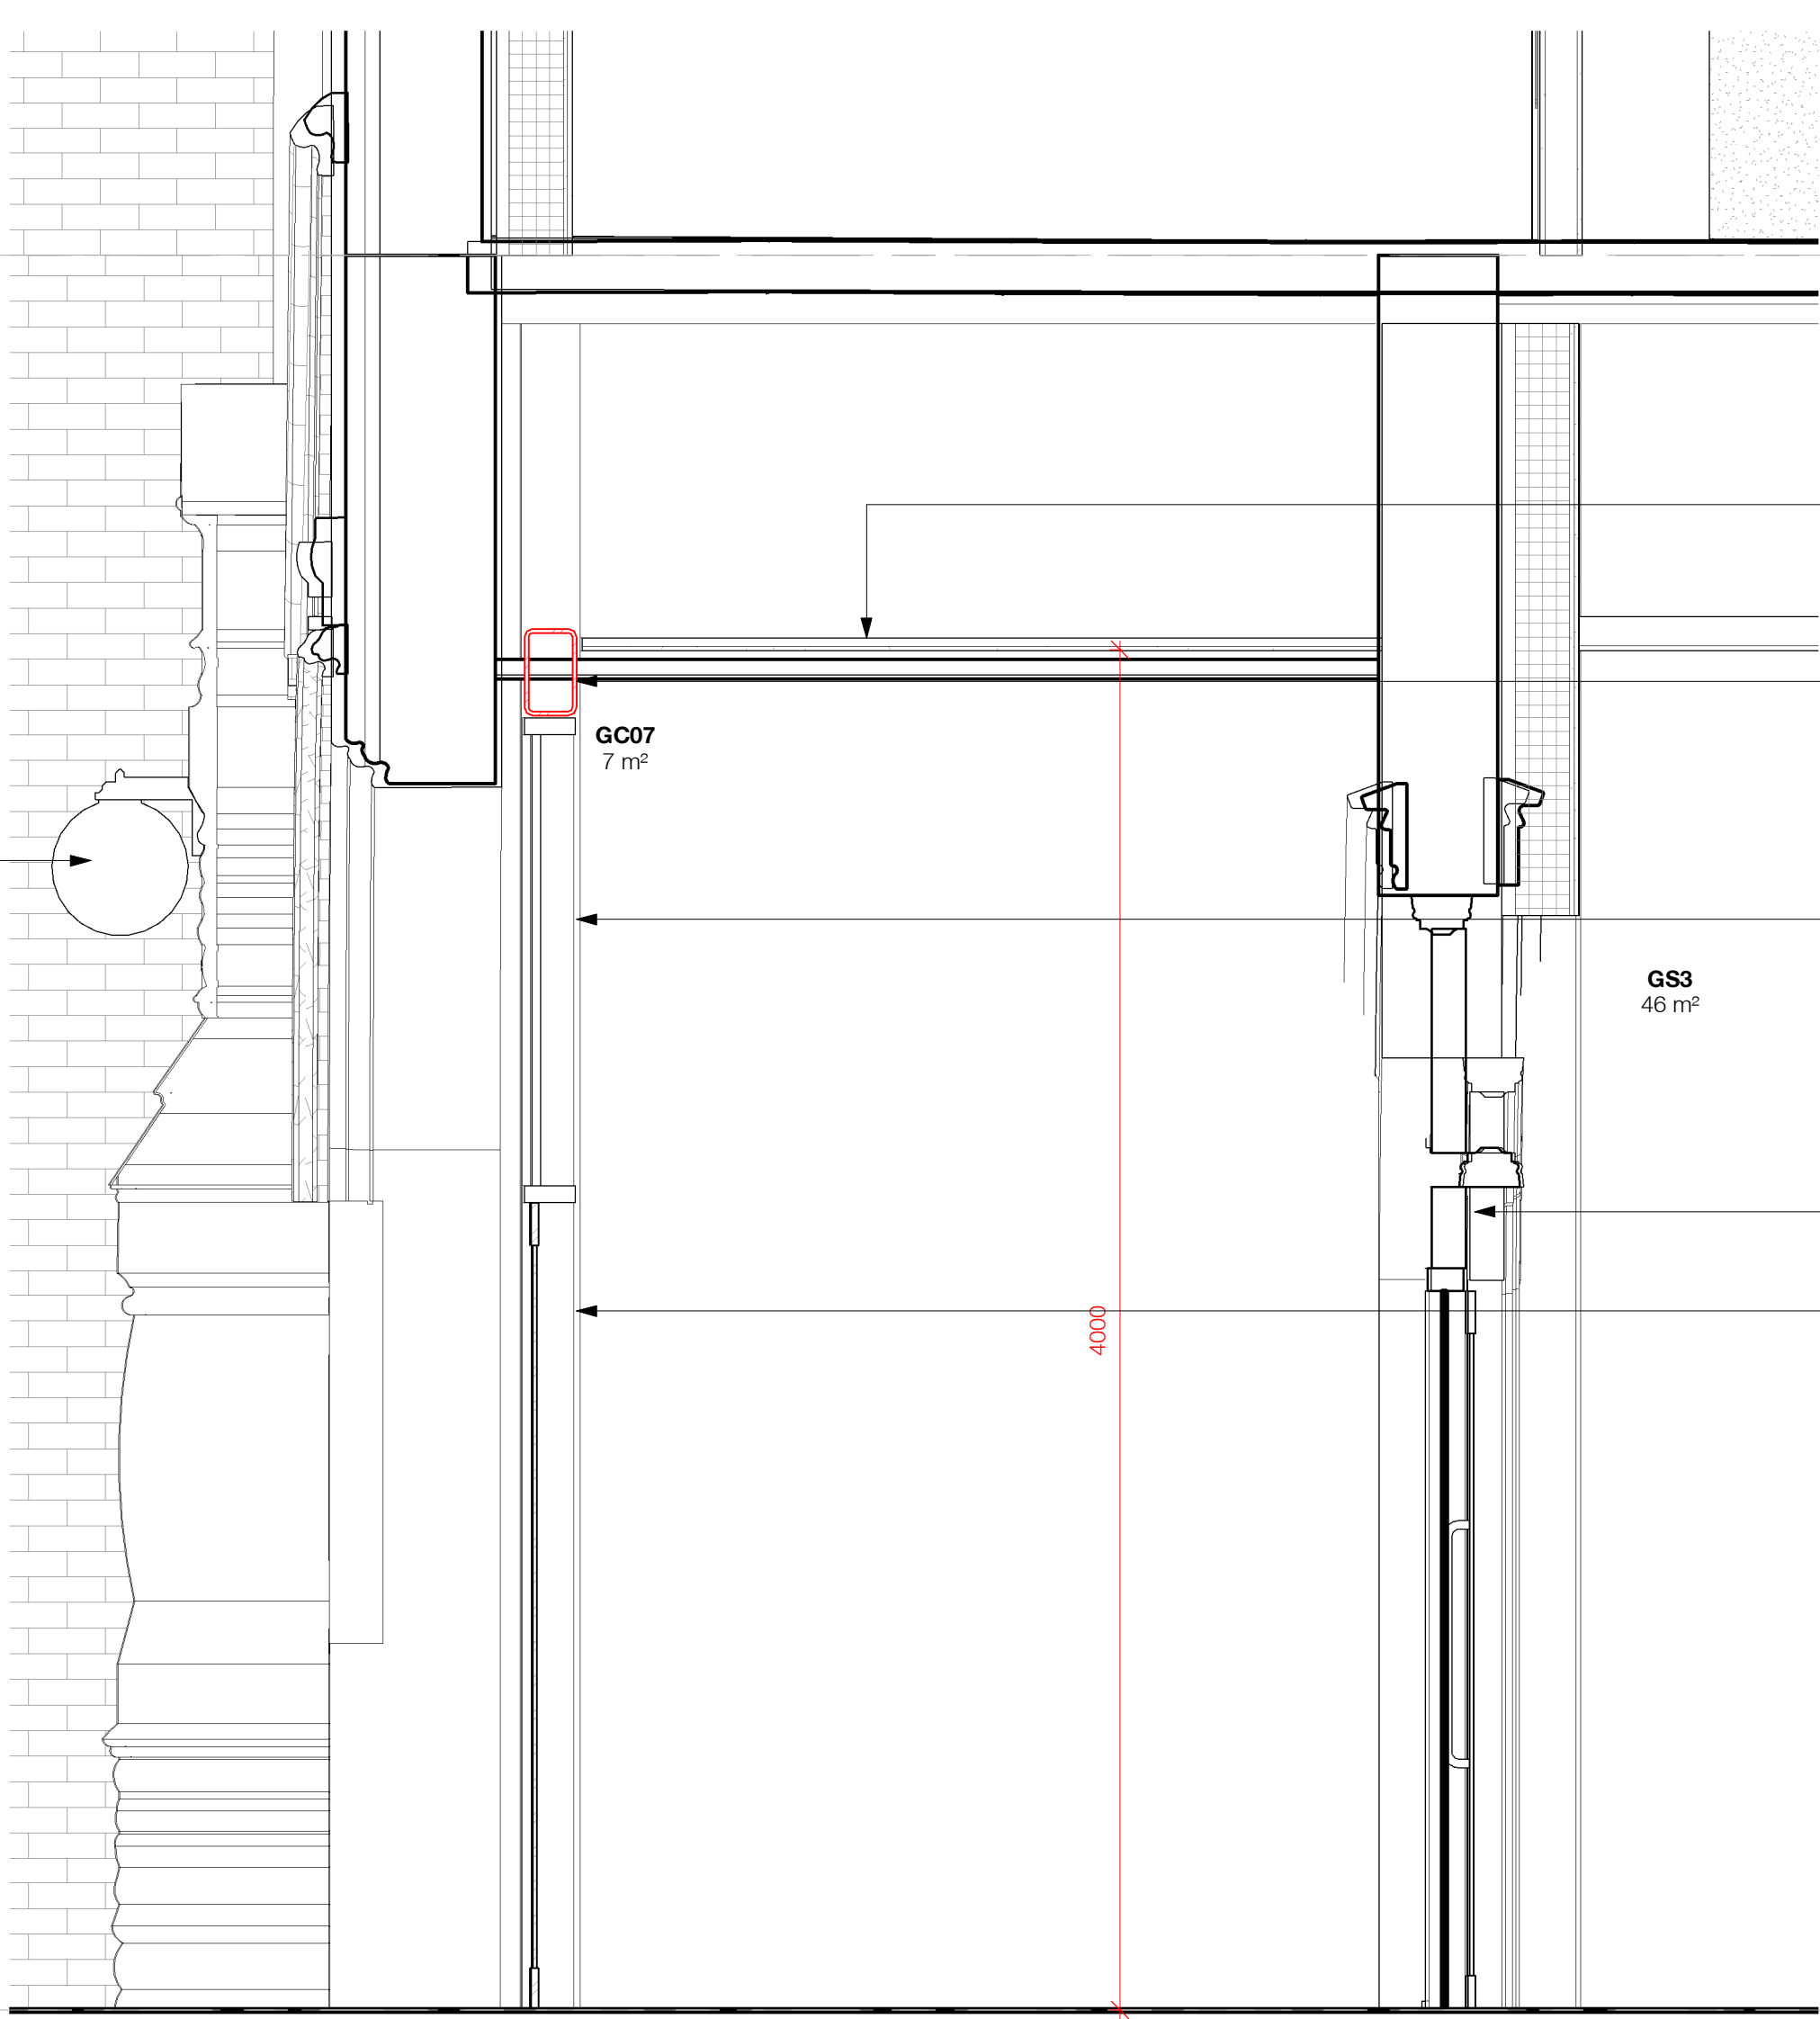

3 DX.Z1.03.51 Section

1:50

Fourth
78780

Propose new plasterboard ceiling to be installed, existing timber to be removed. To be reviewed with client team.

Internal thermal lining to encase structural steel frame. EPDM and insulation to lap around supporting steel frame and curtain wall to minimise thermal break.

Clear glazed over panel

Existing timber stained glass door to remain

SFR3 rated metal fire escape door. Ironmongery TBC by client team. Push bars to internal face required.

Third
73620



Image 02 - View from Halifax Road



Image 03 - View from top of ramp

PS Client comments incorporated SAY SAY 17/03/23

PR Model updated to reflect client comments. SAY SAY 18/03/23

PR Notes updated as per Wilcott's comment. JG3 AYO 14/03/23

PR Notes updated as per Wilcott's comment. JG3 AYO 08/03/23

PR PR issue issued to planners. JG3 AYO 08/03/23

Rev Description Drawn Checked Date

Subsidiary For Information

Project 68K01 Wilcott Dixon

Drawing External Door Schedule - Oldroyd

Drawing Number	Originator	Zone	Level	Type	Role	Number
68K01	RVD	Z1	X1	D3	A	21/1/22
Project Number	Scale of A0	Status	Revision	Revision	Revision	Revision
3273-01	As indicated	S2				P5