



Front Elevation 1:50




Side Elevation 1:50

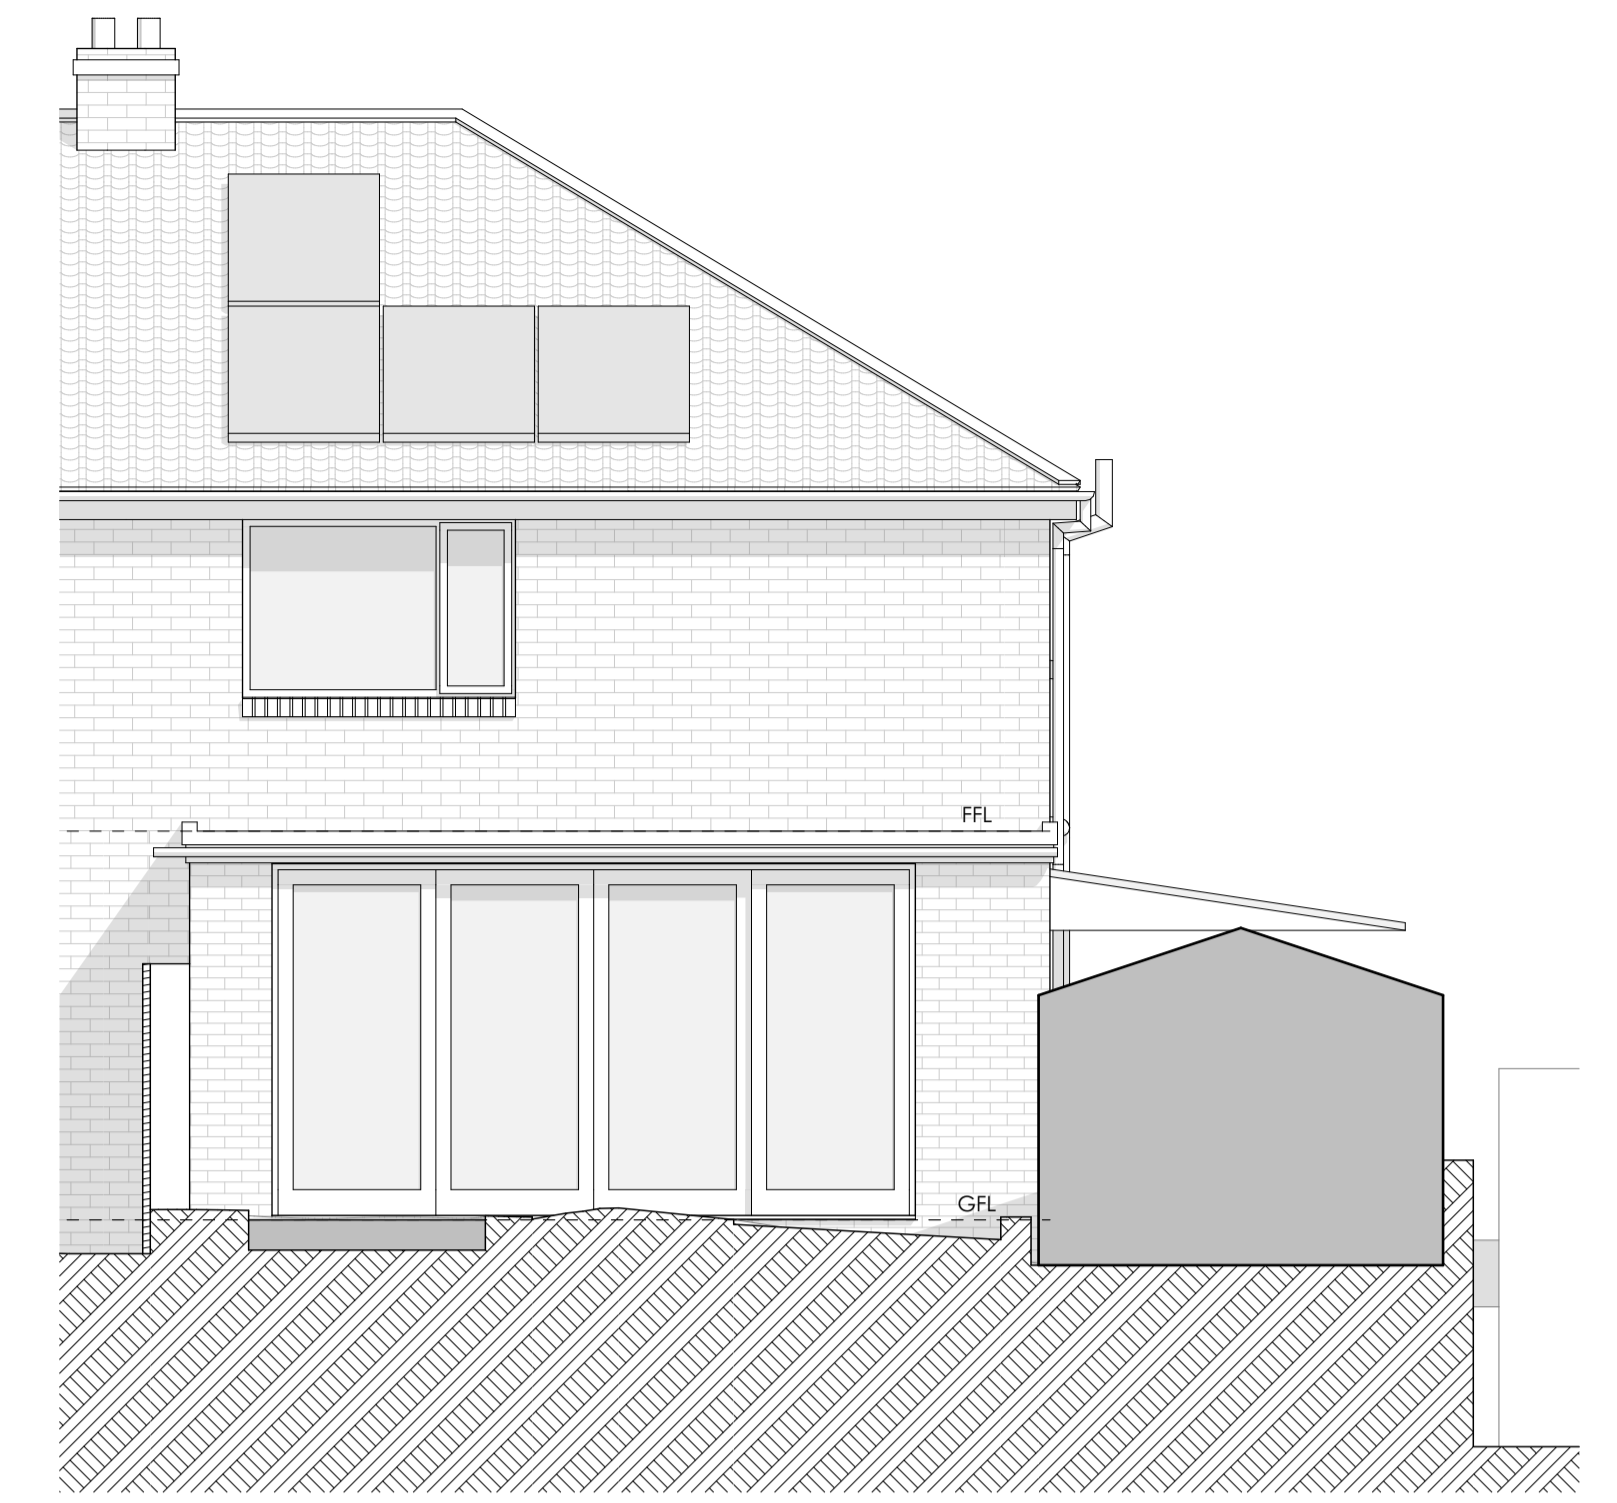


Rear Elevation 1:50

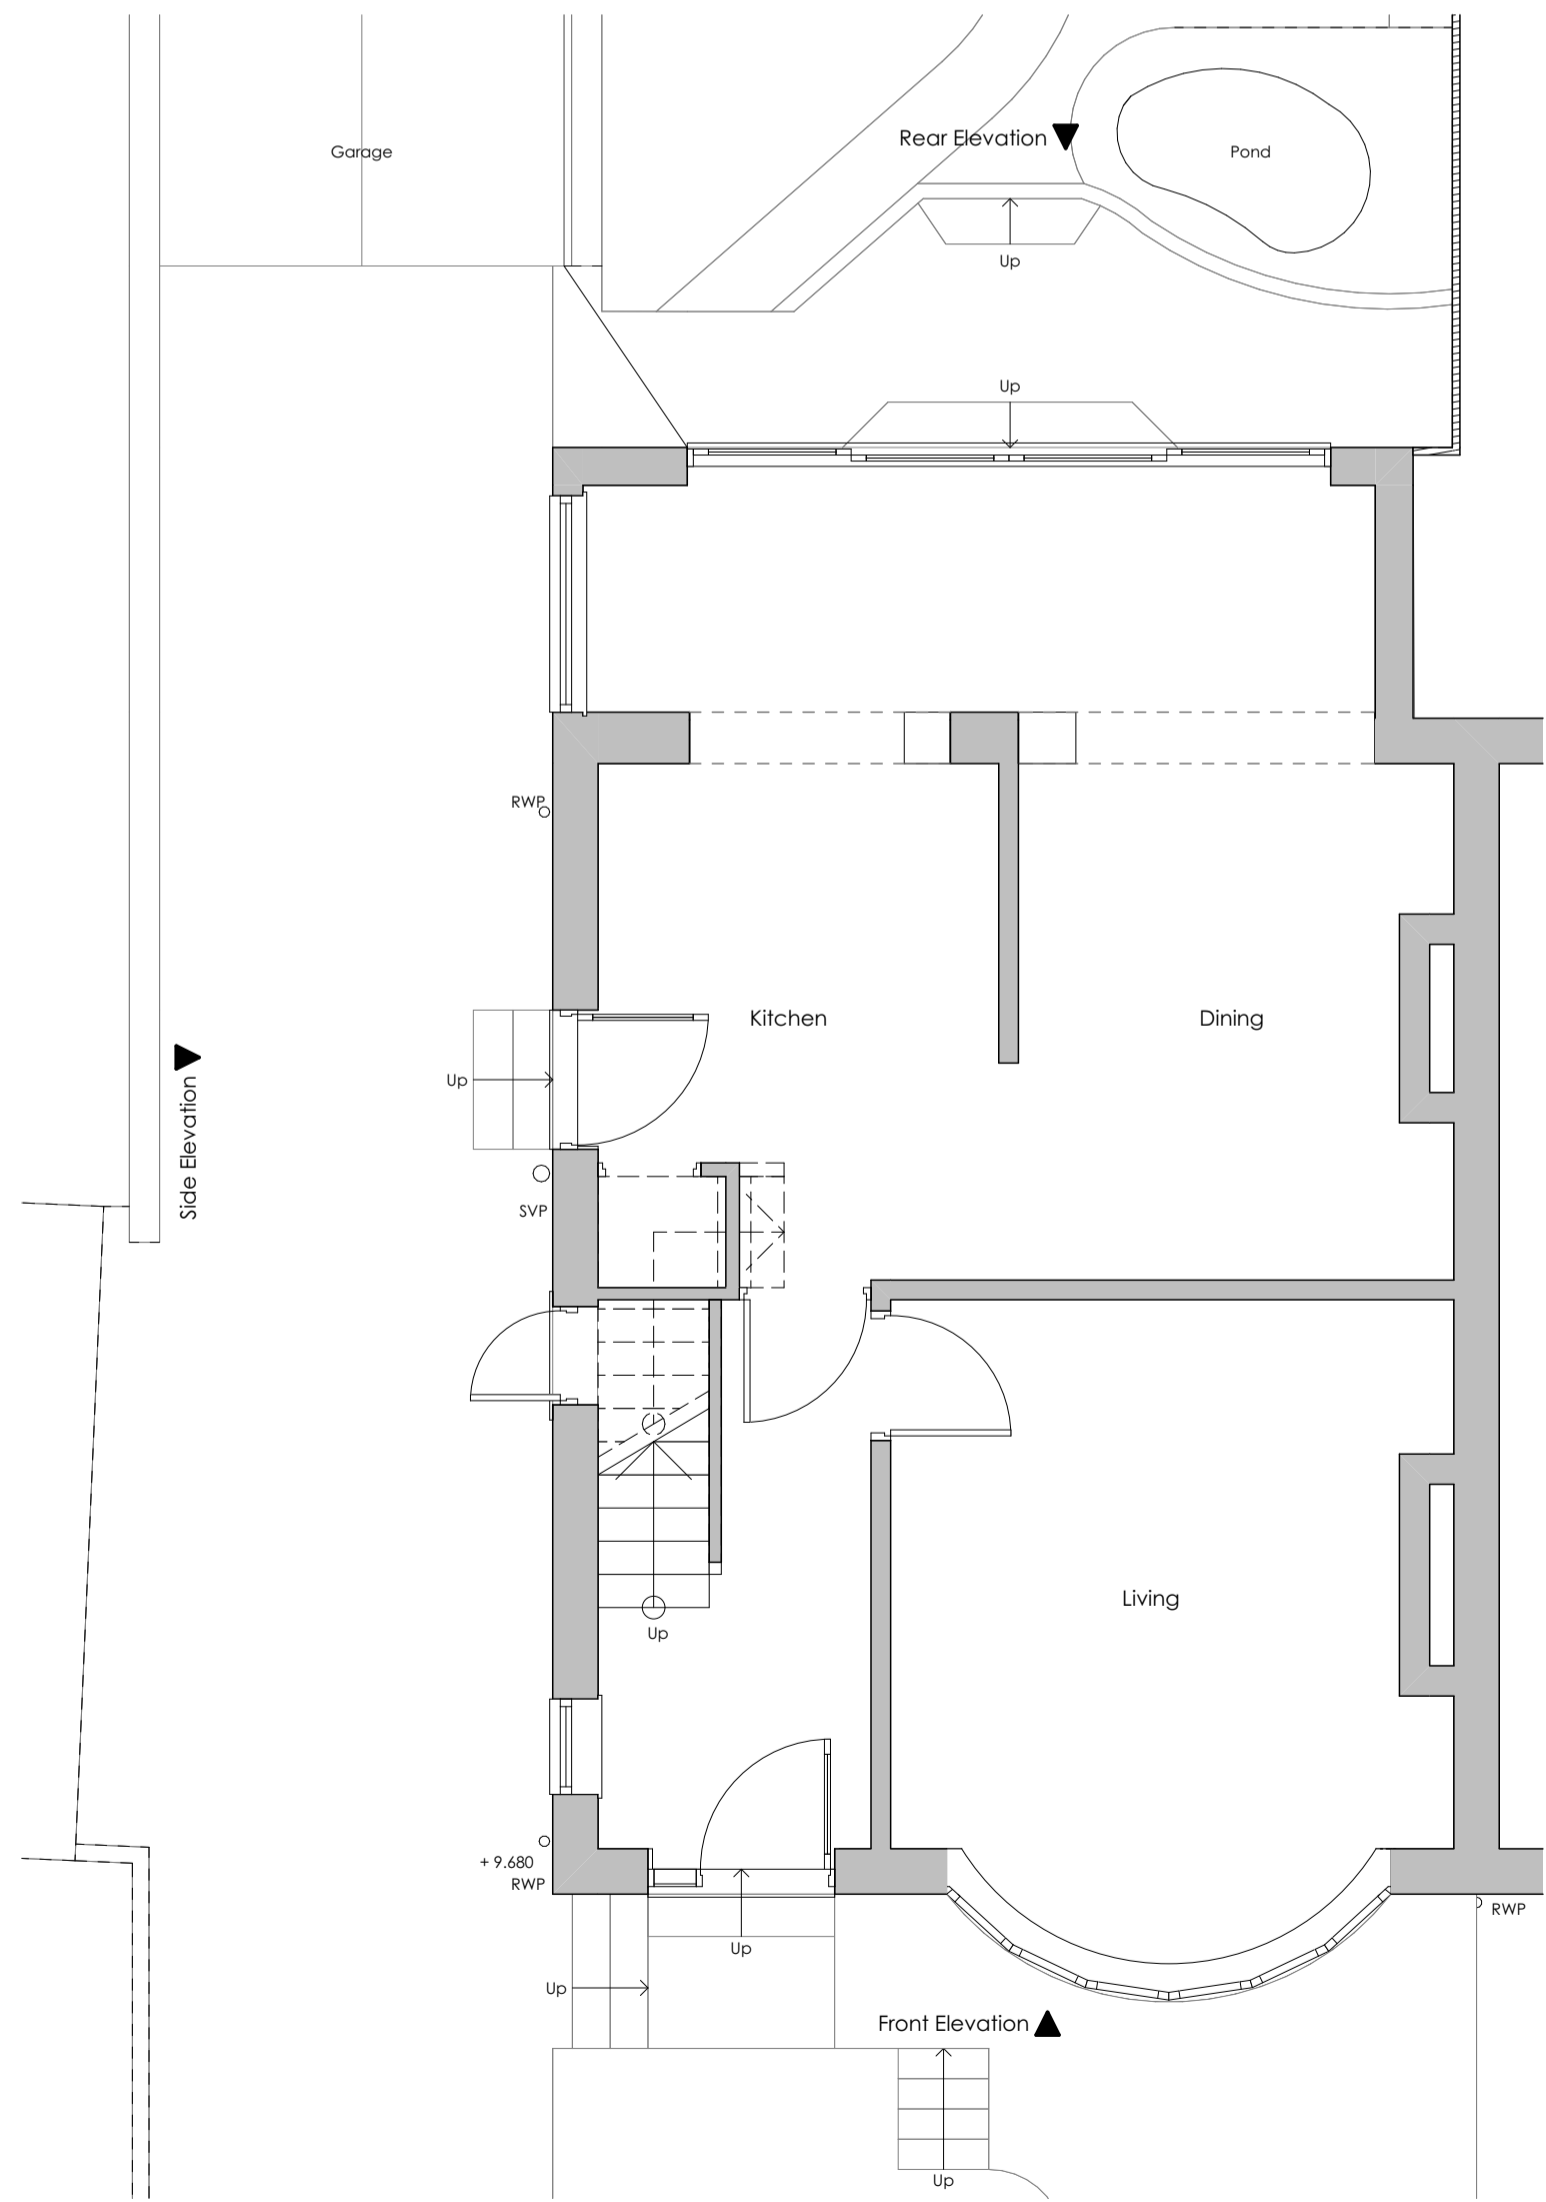

Ground Floor 1:50

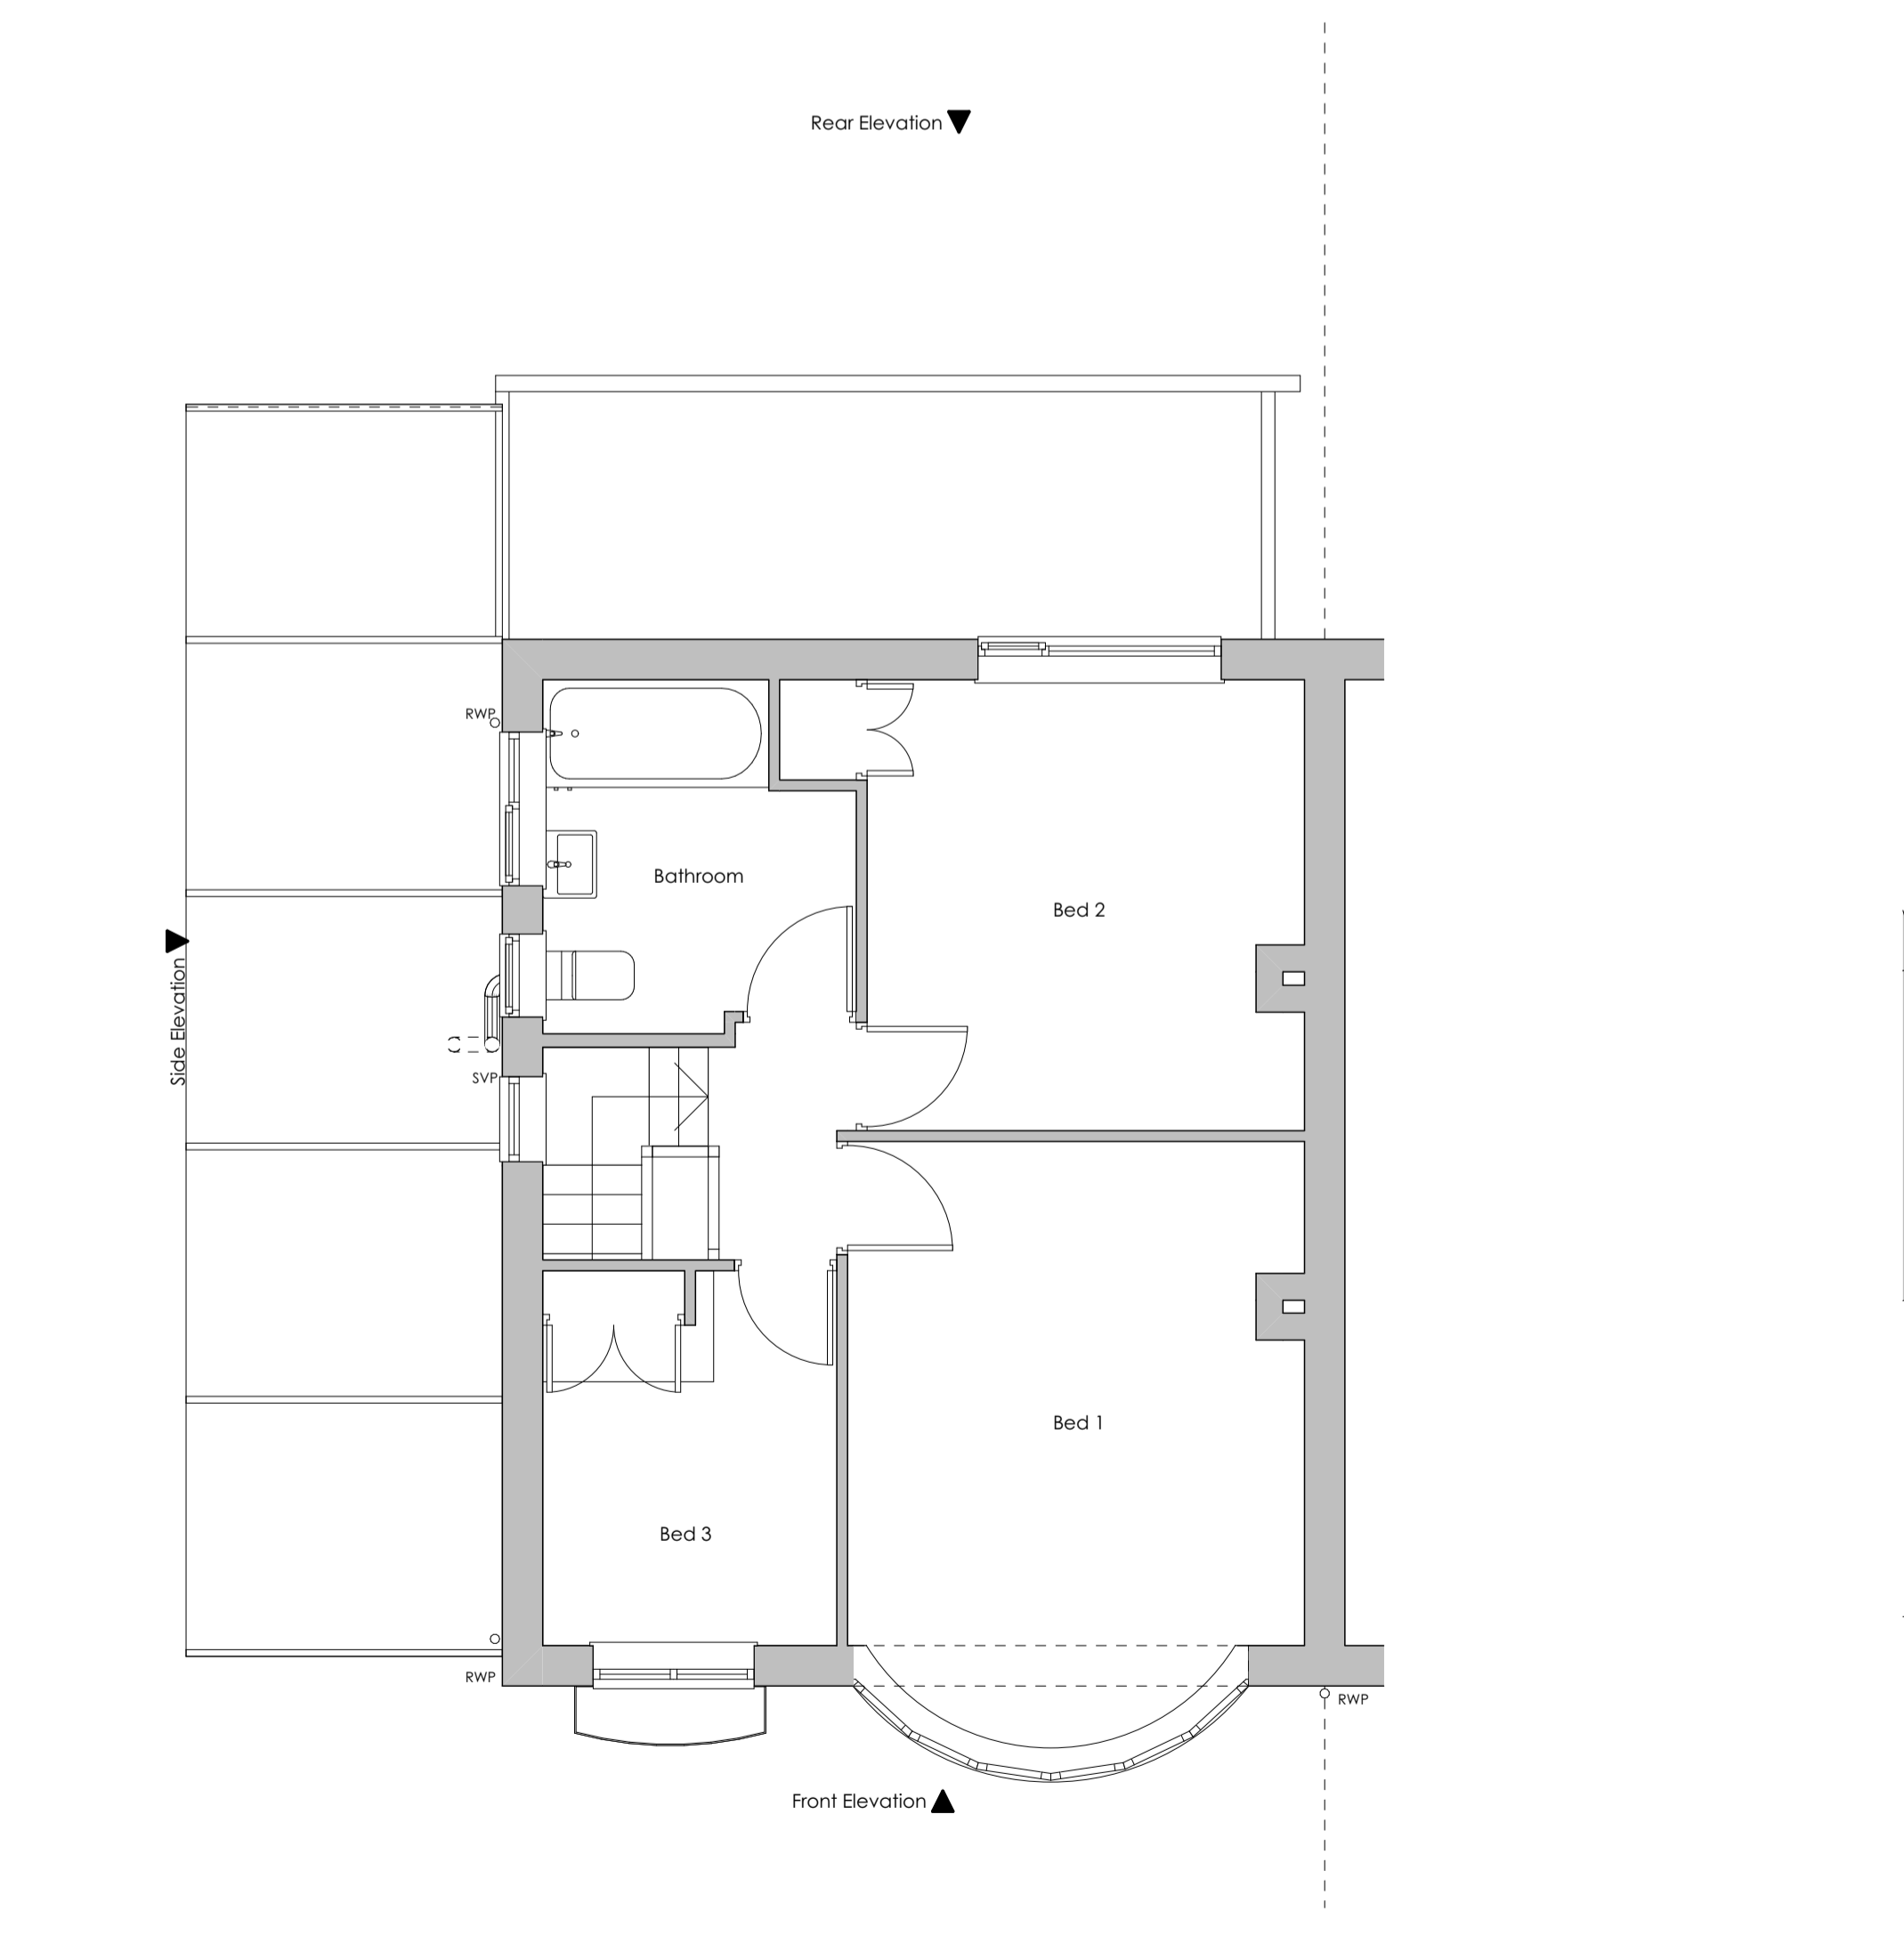



First Floor 1:50

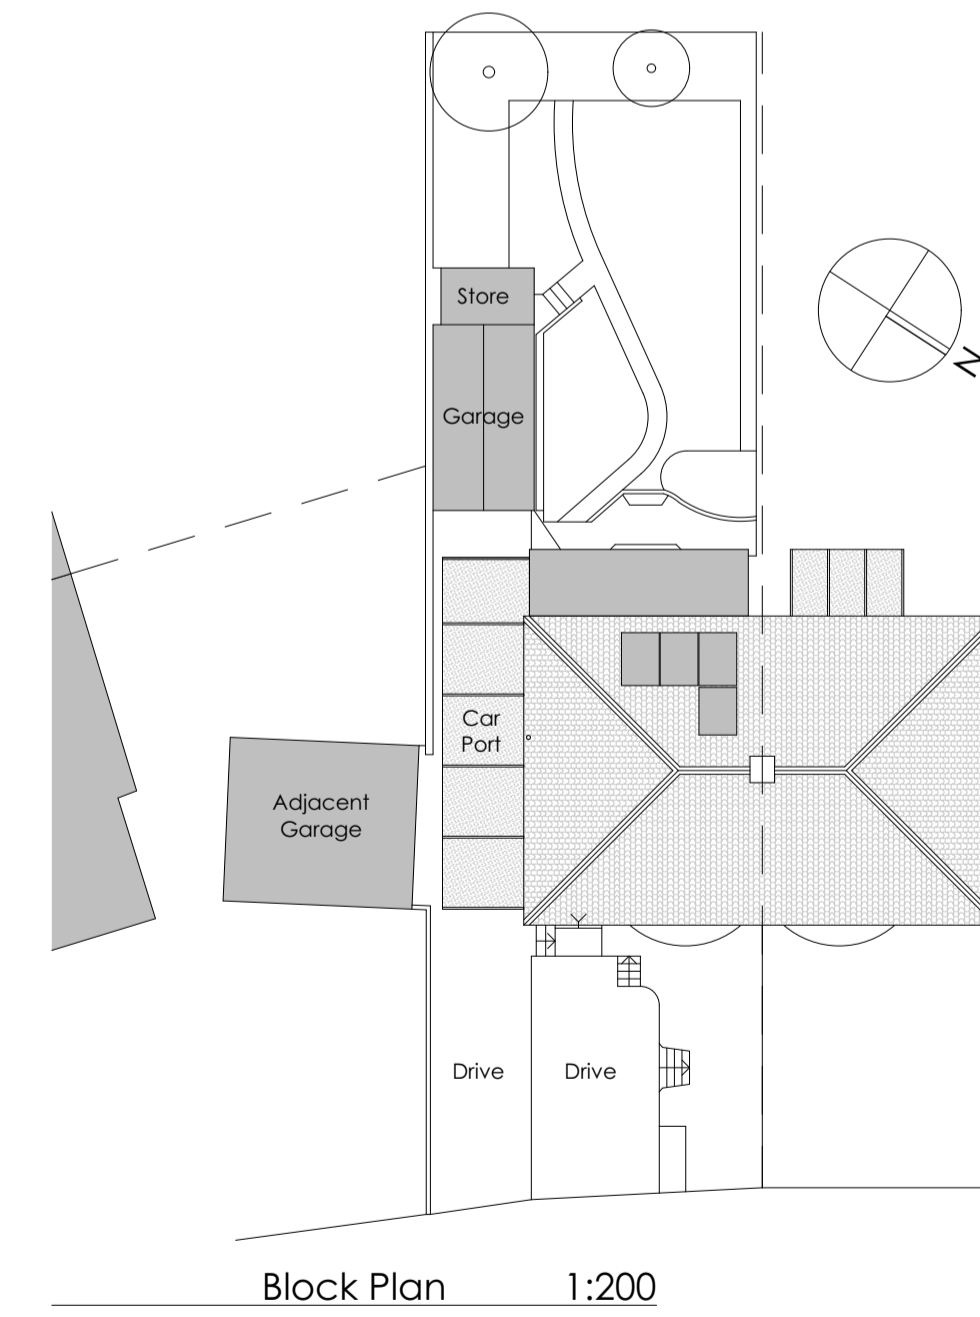

Block Plan 1:200

General Notes

THIS DRAWING HAS BEEN PREPARED FROM HAND MEASURED SURVEY INFORMATION AND IS FOR INFORMATION PURPOSES ONLY. DO NOT SCALE FROM DRAWING. USE FIGURED DIMENSIONS ONLY. ALL DIMENSIONS MUST BE CHECKED AND VERIFIED ON SITE PRIOR TO COMMENCEMENT OF WORK AND DESIGNER TO BE NOTIFIED OF ANY DISCREPANCIES.

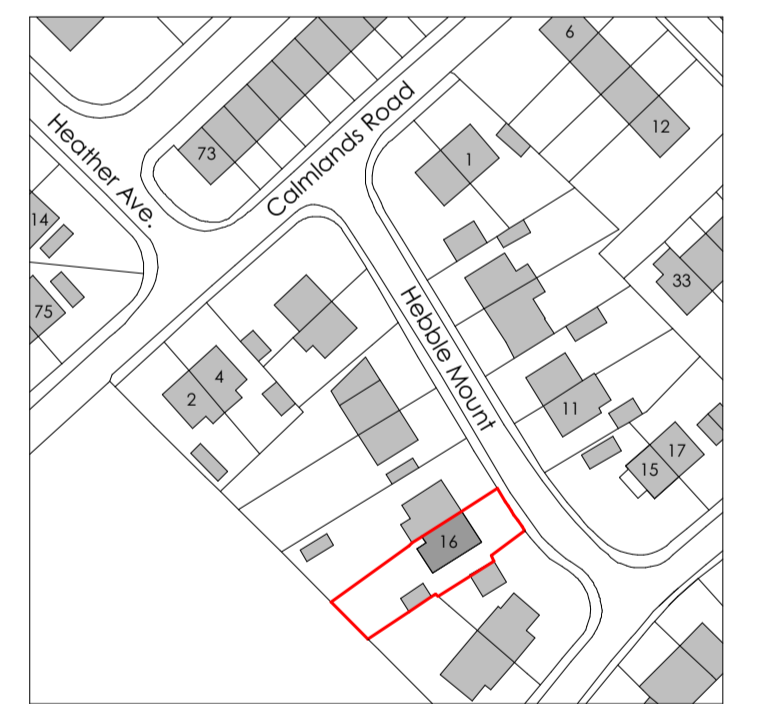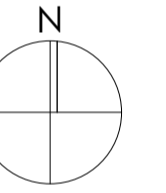

Site Location Plan 1:1250

Revision	Description	AB	Issued	Checked	Date
A	Block plan added.	AB			15/05/2024

<b>Client:</b> Mrs Beatty
<b>Project:</b> 16 Hebble Mount, Meltham, Holmfirth
<b>Drawing:</b> Existing Survey
<b>Drawing Status:</b> <b>EXISTING</b>

<b>Date:</b> APR 24	<b>Scale @ A1:</b> 1:50 / 200 / 1250	<b>Drawn by:</b> AB
<b>Project No:</b> 257	<b>Drawing No:</b> (0-) 01	<b>Revision:</b> A