



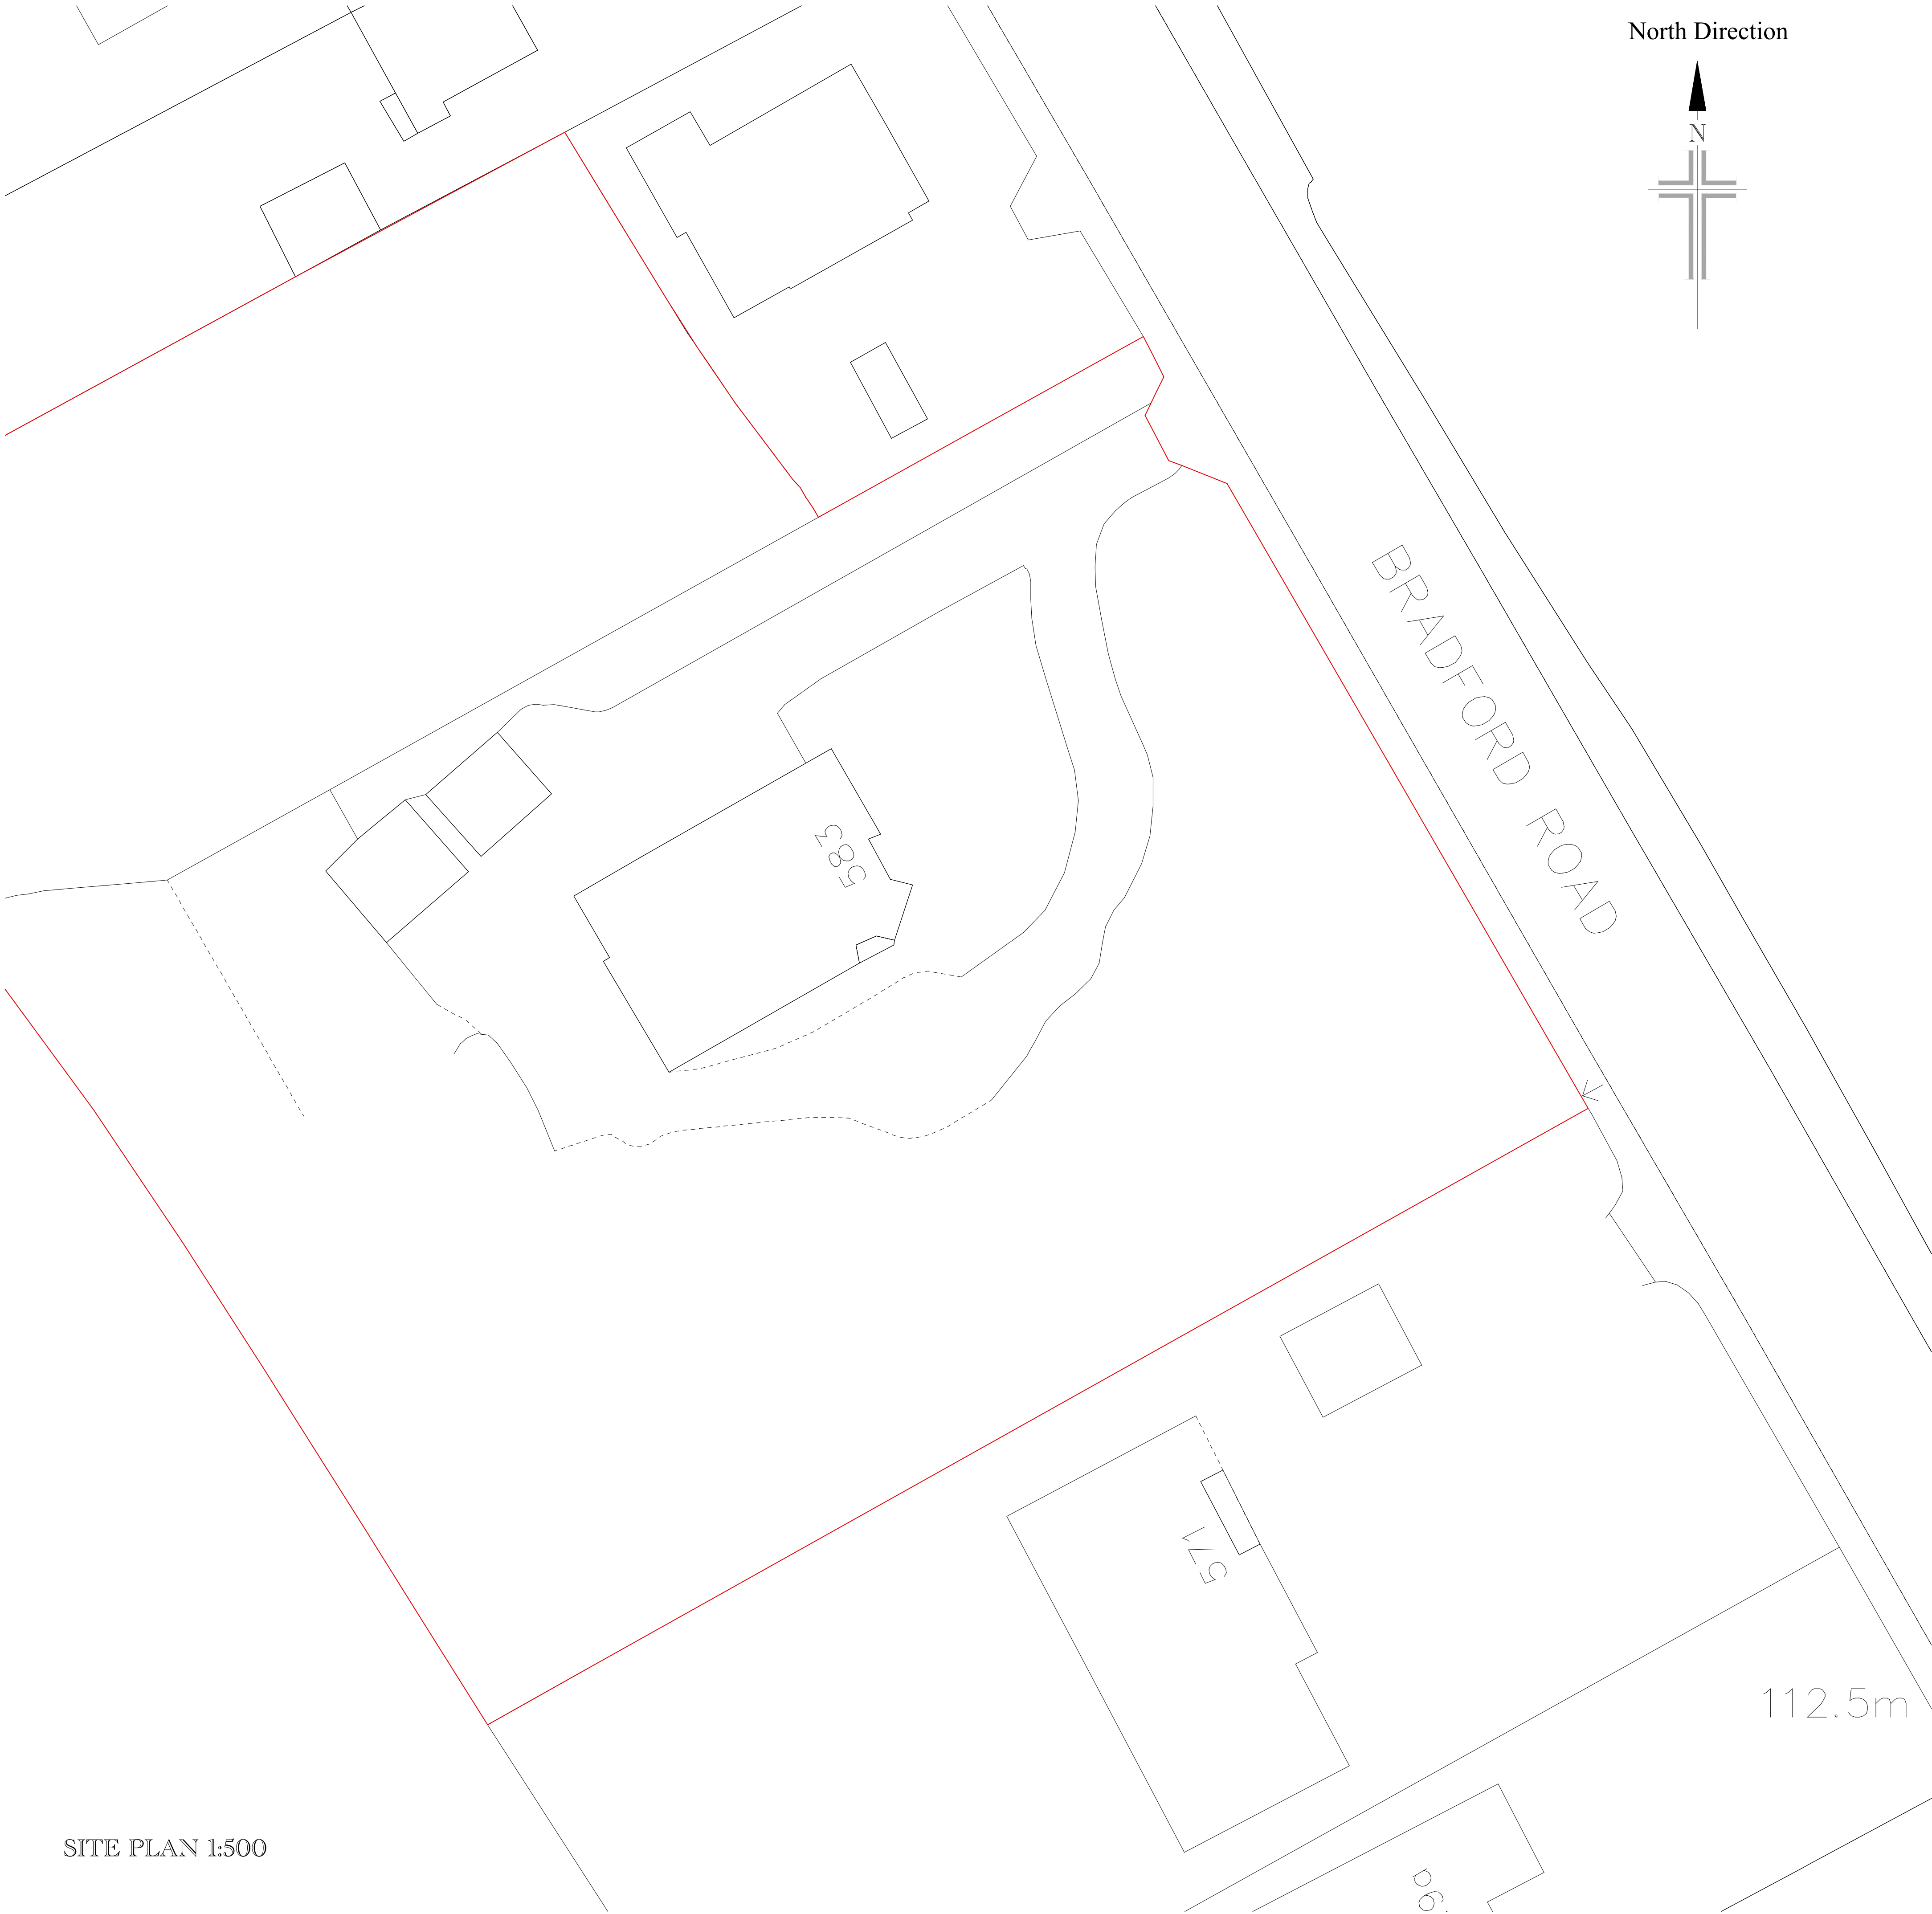

SITE PLAN 1:500

North Direction

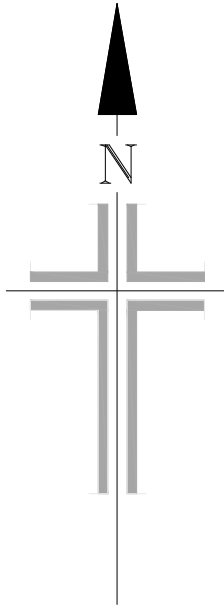

All dimensions are to be checked on site, any discrepancies are to be reported to the Architect before work commences. Do not scale from this drawing.


This drawing is to be read in conjunction with all relevant consultants and specialists drawings / documents, any discrepancies are to be reported to the Architect before the affected work commences.

All structural components shown are indicative only. Details / calculations of structural members are to be provided by the Structural Engineer.

This drawing is copyright.

This drawing and the copyright, design rights and all other intellectual property. No licence or assignment of any such rights is granted hereunder. This drawing is not to be copied or divulged to a third party without written permission.

REVISION	DATE	COMBANT

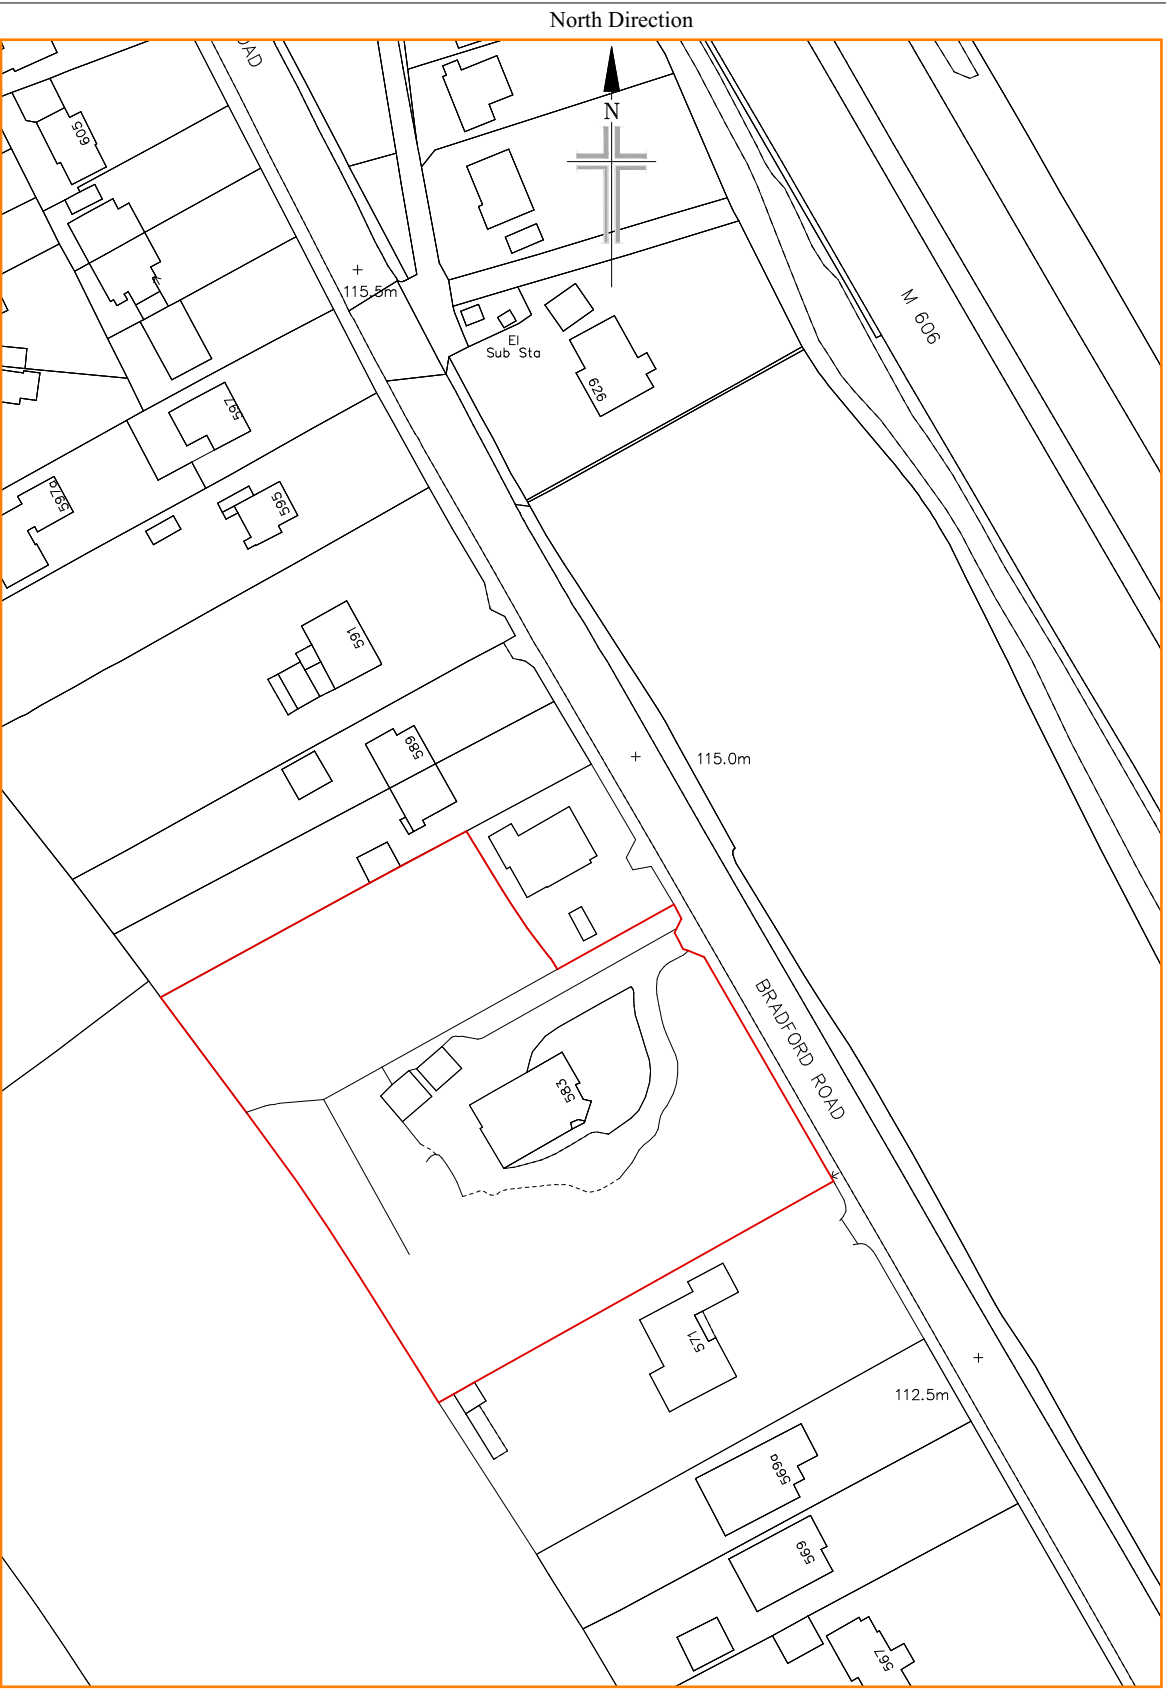

LOCATION PLAN 1:1250



CLIENT DETAILS 583 Bradford Road		DRAWING No BFRD 003		REVISION
DRAWING INFO Site and Block Plan		SCALE 1:500/1250	DATE 15/08/24	DRAWN BY JH