





1 Site Location Plan
1-1250

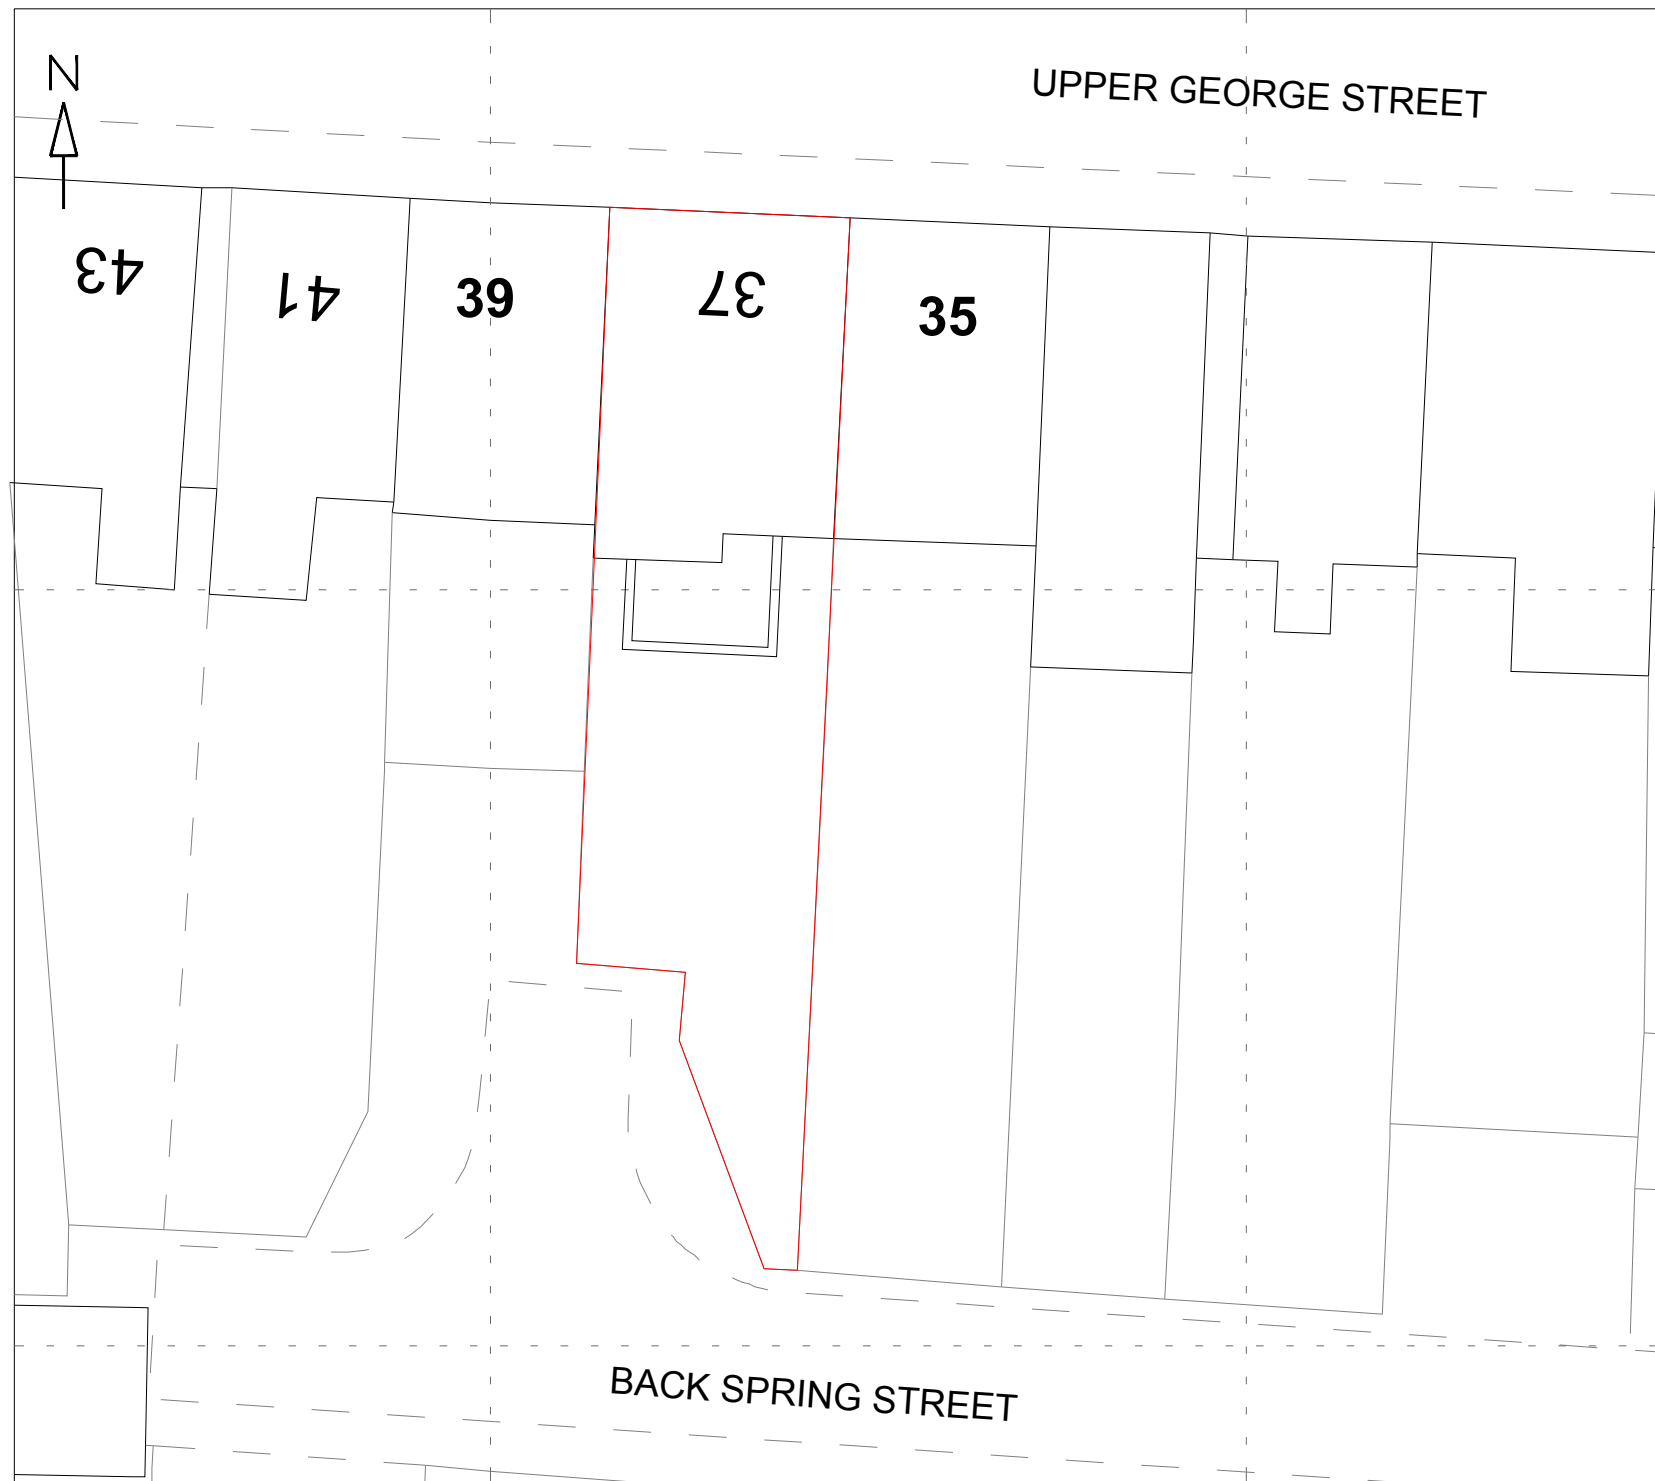

2 Site Plan
1-250

Amended by:

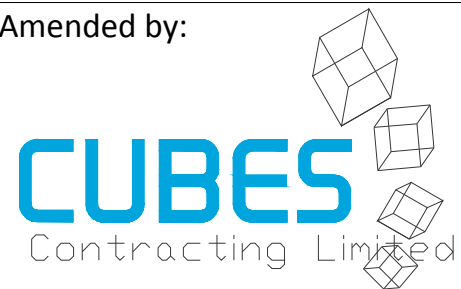

www.cubescontracting.co.uk

No.	Description	Date

Tel. 07741816482

ADDRESS 37 Upper George St, Springwood Huddersfield HD1 4AW
SHEET Site & Location Plan

info@cubescontracting.co.uk

CLIENT Topaz Homes Limited	
Date	Scale
Drawn by	Dwg No.
Checked by	Rev. P1

2 Maine Rd, Manchester, M14 4DW

PROJECT HOUSE SPLIT INTO 2 FLATS	
KIRKLEES COUNCIL	PURPOSE OF ISSUE