




AS PROPOSED

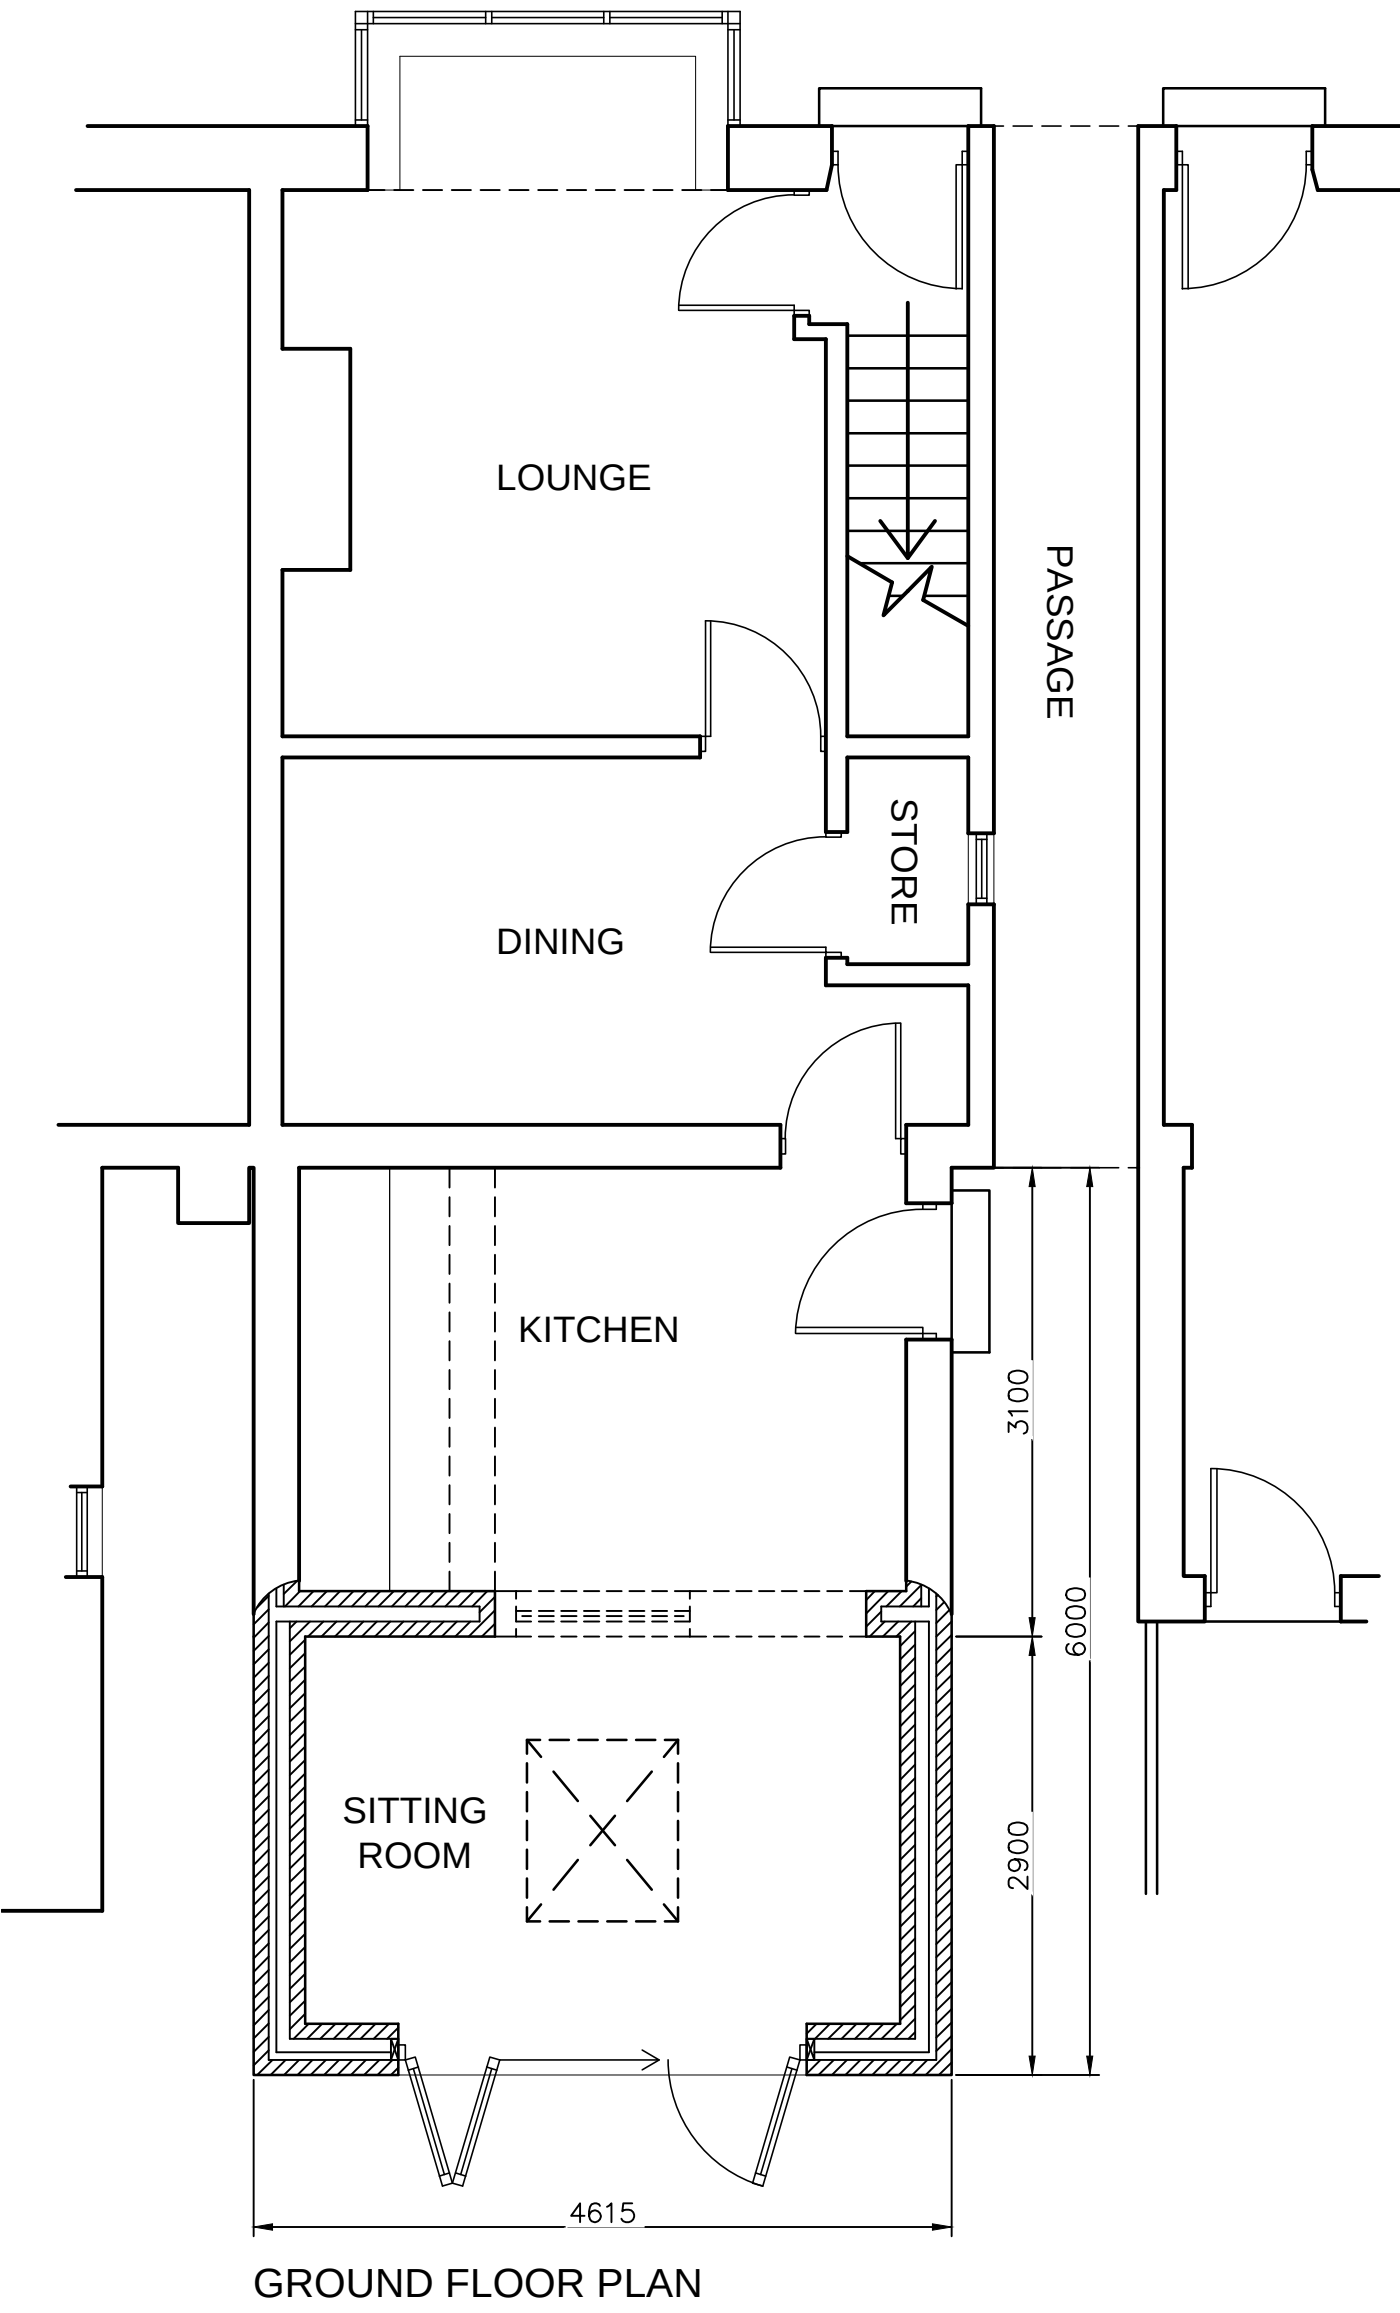

GROUND FLOOR PLAN

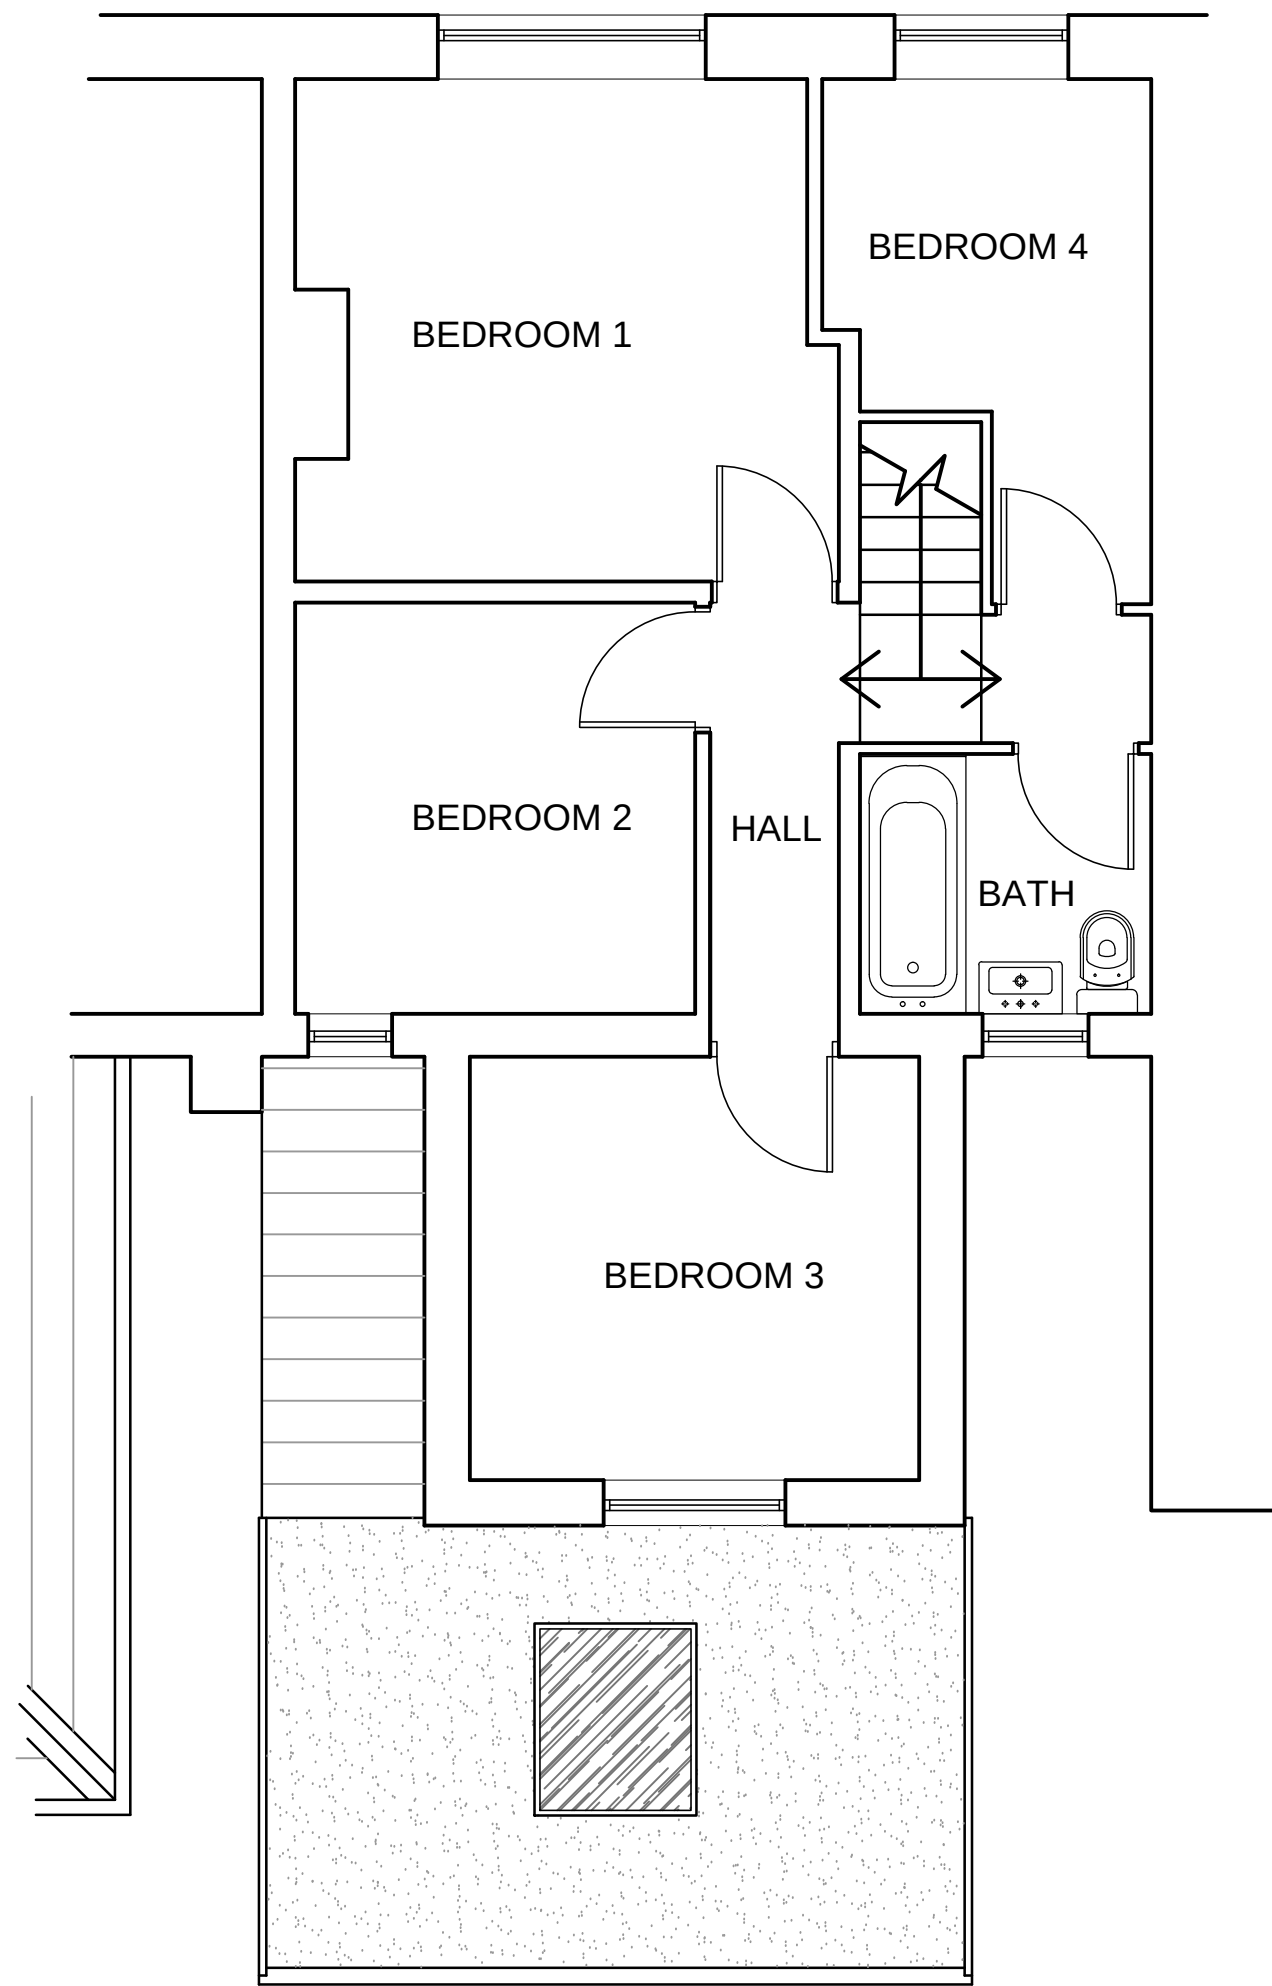


FIRST FLOOR PLAN

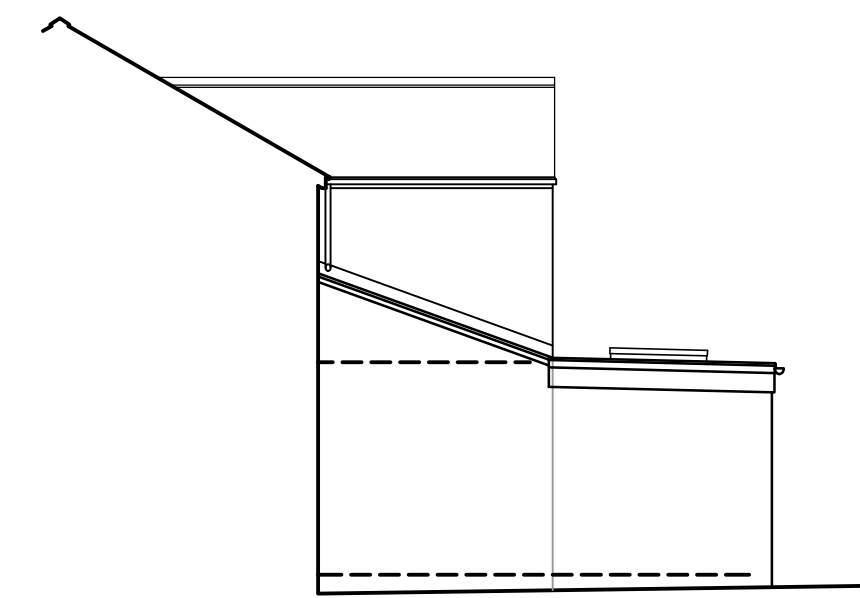

SIDE (EAST) ELEVATION



REAR (NORTH) ELEVATION

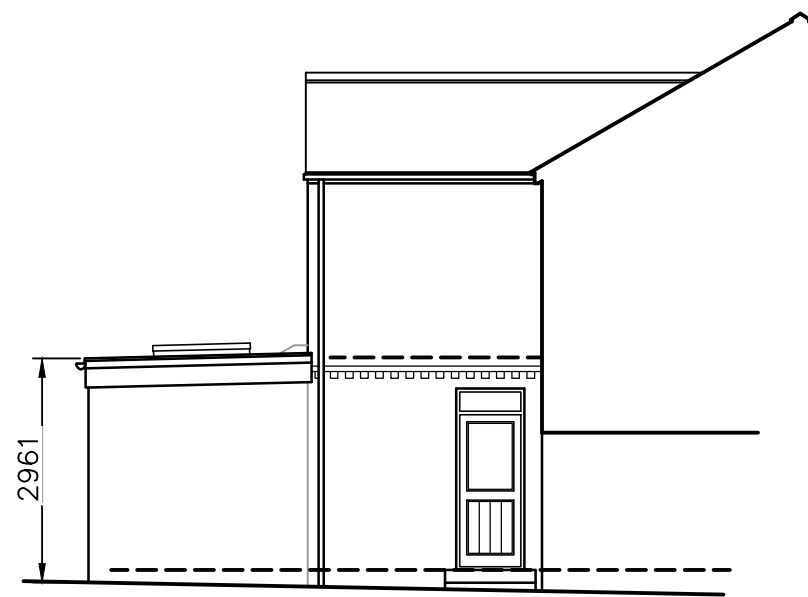

SIDE (WEST) ELEVATION


THIS DRAWING TOGETHER WITH THE DESIGN IS THE PROPERTY AND COPYRIGHT OF BRT SERVICES AND MUST NOT BE REPRODUCED WITHOUT WRITTEN PERMISSION

ONLY FIGURED DIMENSIONS TO BE USED
SCALED DIMENSIONS TO BE CHECKED WITH
BRT SERVICES


EXISTING BUILDING DIMENSIONS ARE FOR INDICATION
ONLY AND SHOULD BE PHYSICALLY CHECKED ON SITE
PRIOR TO WORK COMMENCING

PARTY WALL SURVEYOR..... NOT REQUIRED
PLANNING SUPERVISOR..... NOT REQUIRED
M&E ENGINEER NOT REQUIRED
STRUCTURAL ENGINEER..... REQUIRED


PLANNING APPLICATION

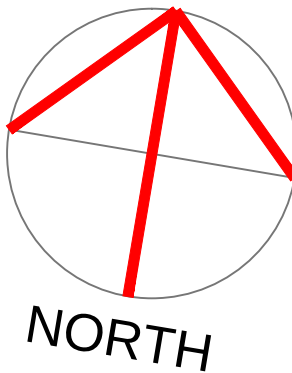


AS EXISTING

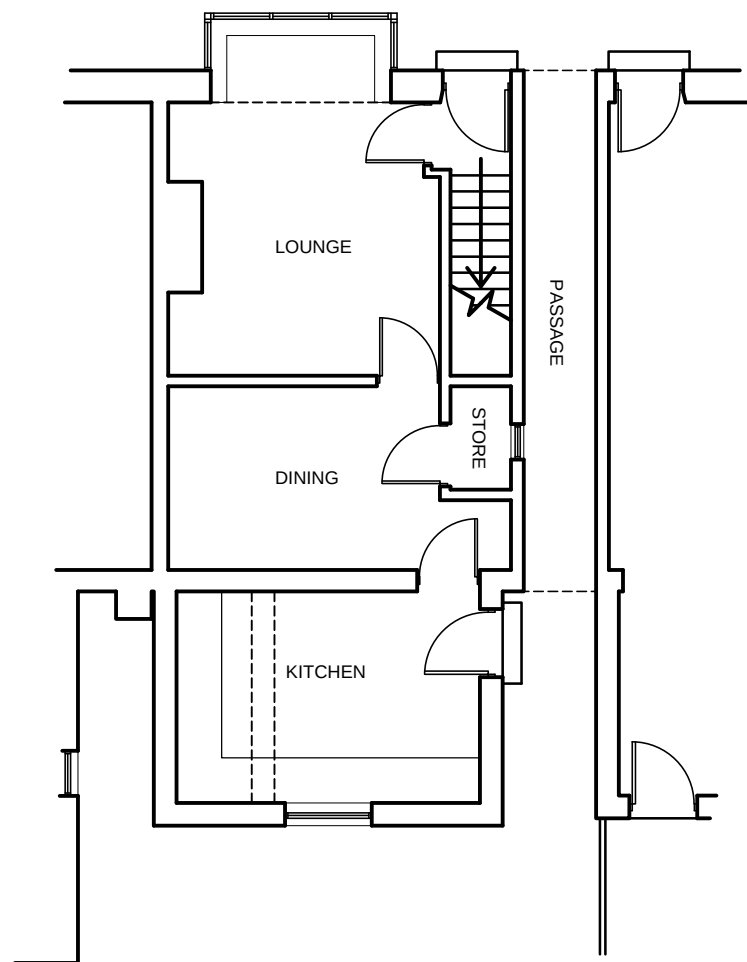

GROUND FLOOR

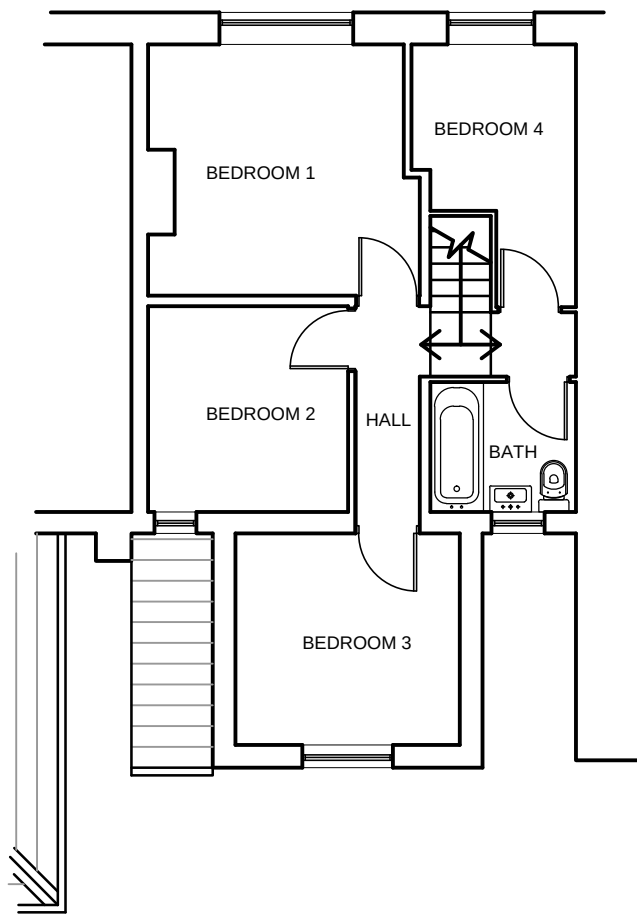


FIRST FLOOR

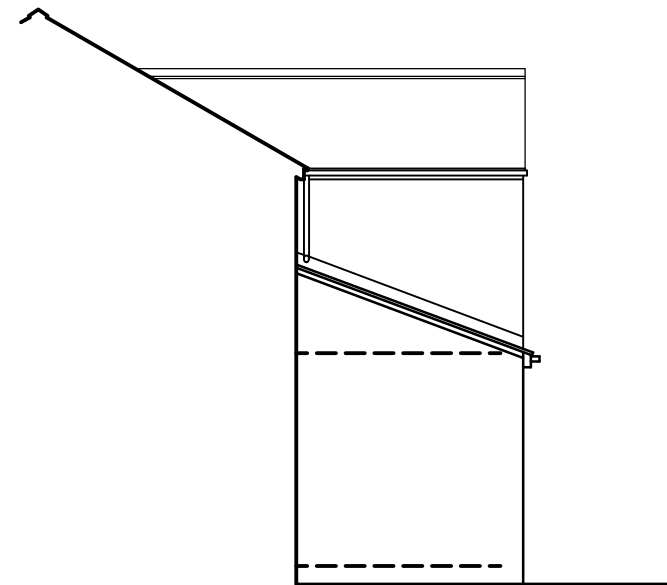

SIDE (EAST) ELEVATION



REAR (NORTH) ELEVATION

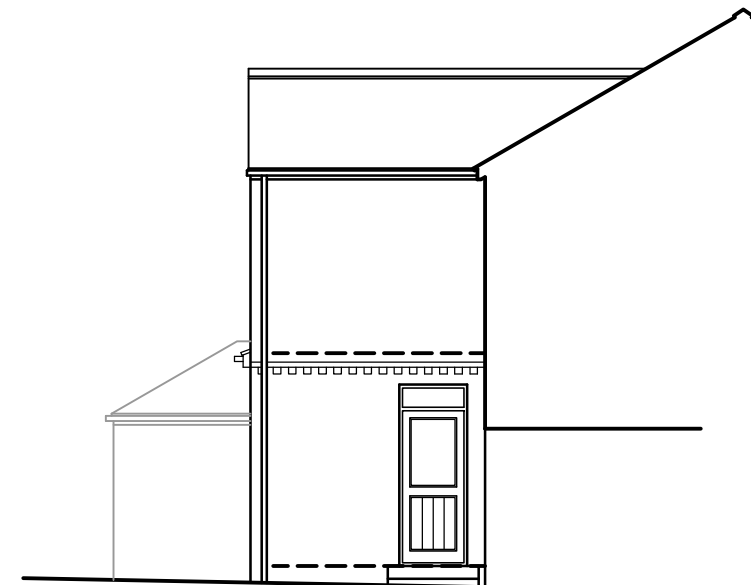

SIDE (WEST) ELEVATION

Rev A Bi-fold doors added

17/05/24



BRT Services
52 ASHENHURST AVENUE,
ASHENHURST,
HUDDERSFIELD, HD4 6PX
TEL: 07855 945690
LANDSCAPING & ARCHITECTURAL SERVICES

Client MR M A JAMIL

Job title PROPOSED EXTENSION:
11 NORTHFIELD AVENUE
LOCKWOOD
HUDDERSFIELD

Drawing 721-01
EXISTING & PROPOSED PLANS
& ELEVATIONS

Scale 1:50, 1:100 @ A1

Date MAY 2024

Revision A