



EXISTING




Existing Site Layout 1.500

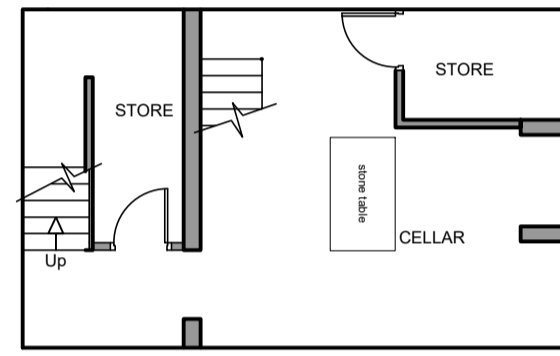

Basement Layout 1.100

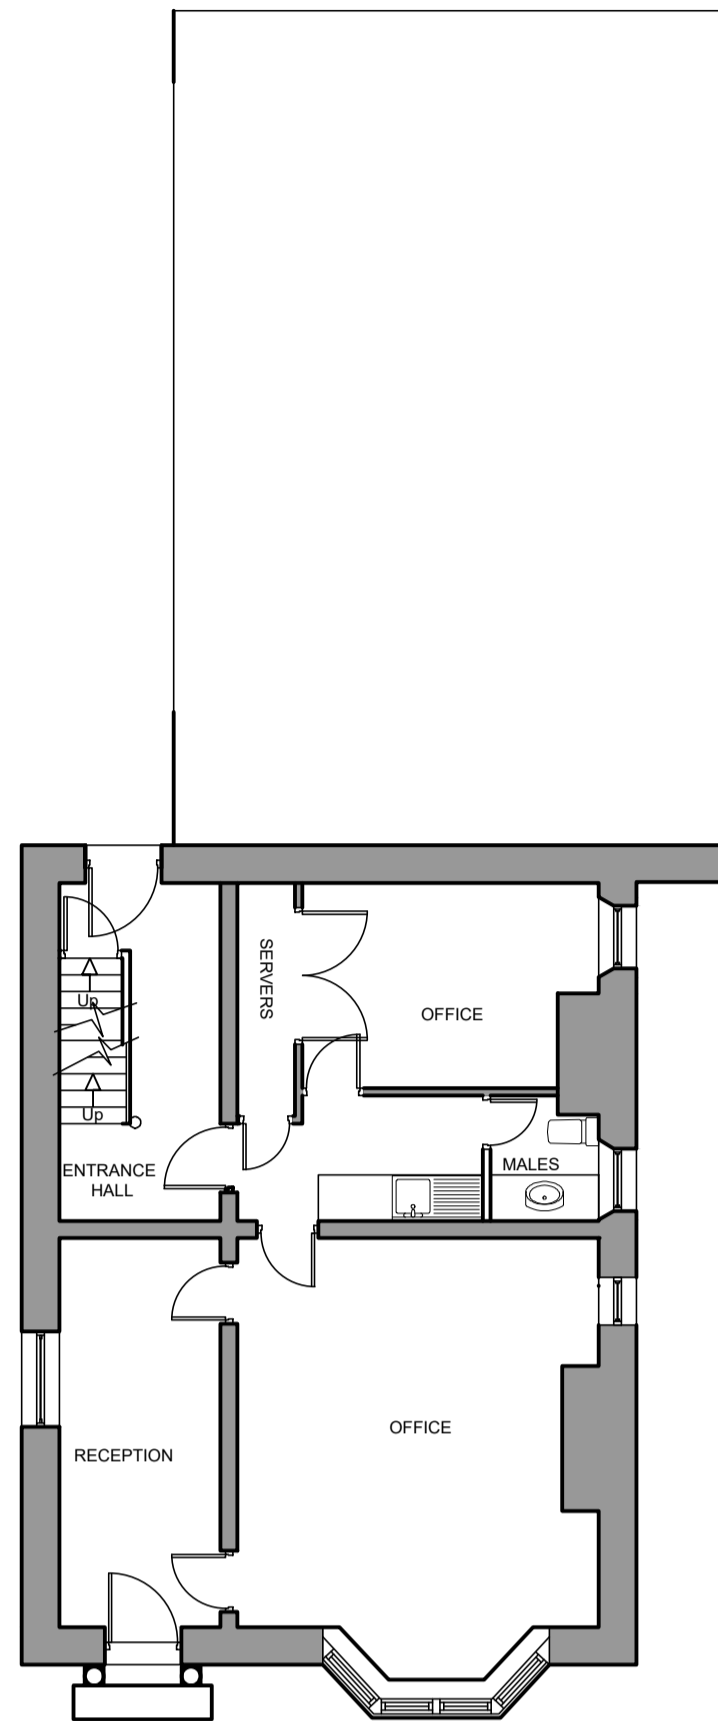

Ground Floor Layout 1.100

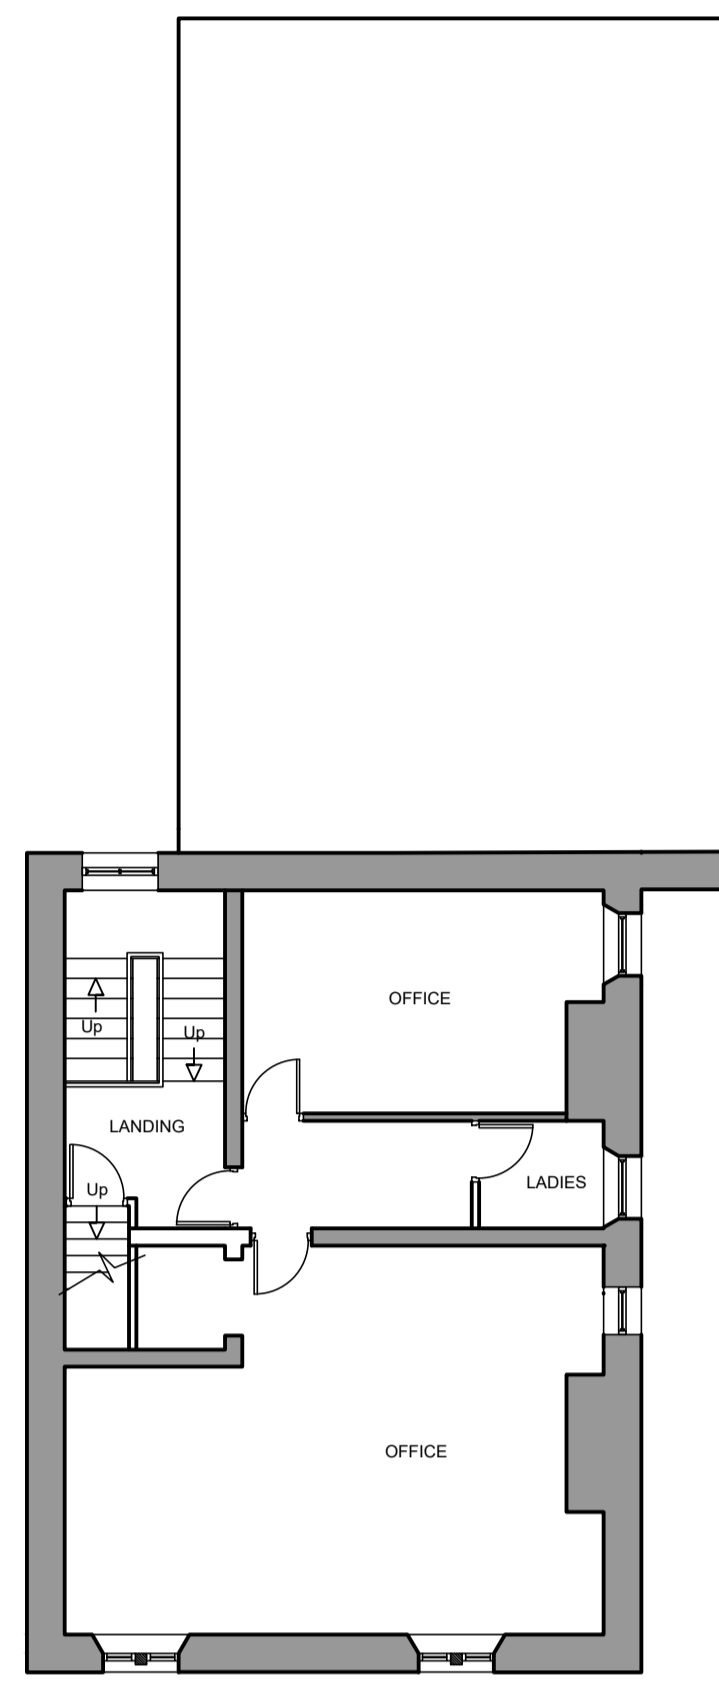


First Floor Layout 1.100



South Elevation 1.100



South Elevation 1.100

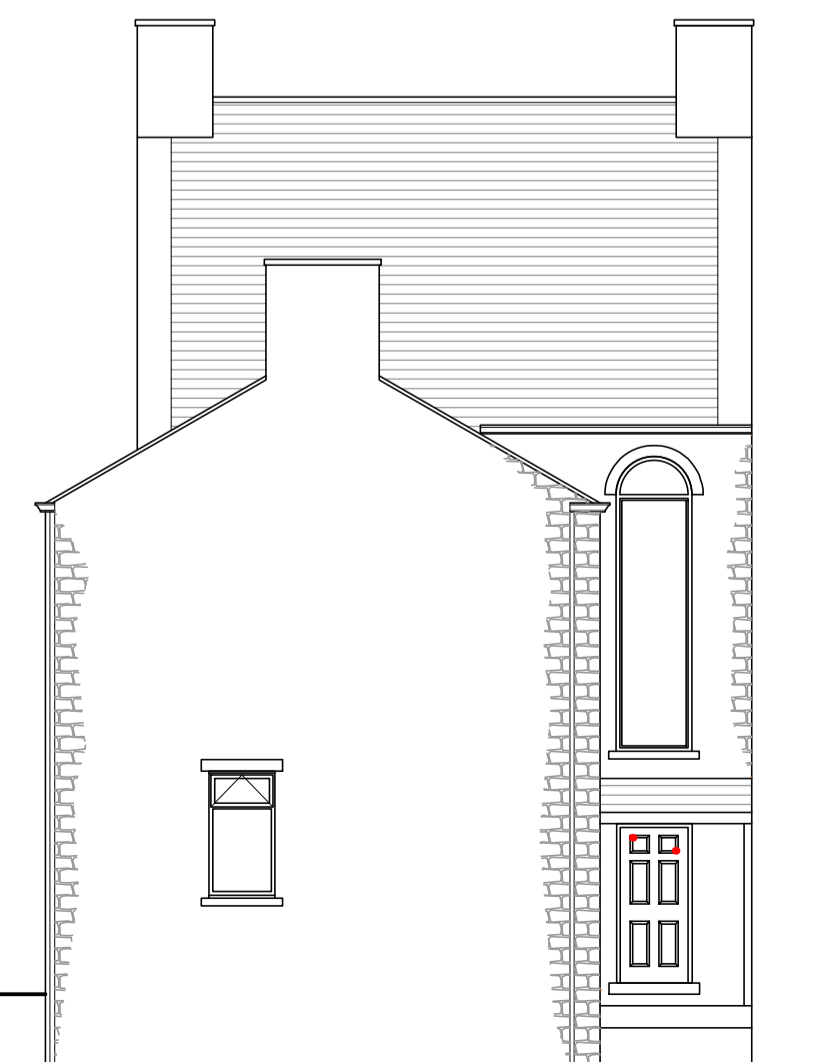

West Elevation 1.100



North Elevation 1.100


PROPOSED



Basement Layout 1.100


Ground Floor Layout 1.100

First Floor Layout 1.100

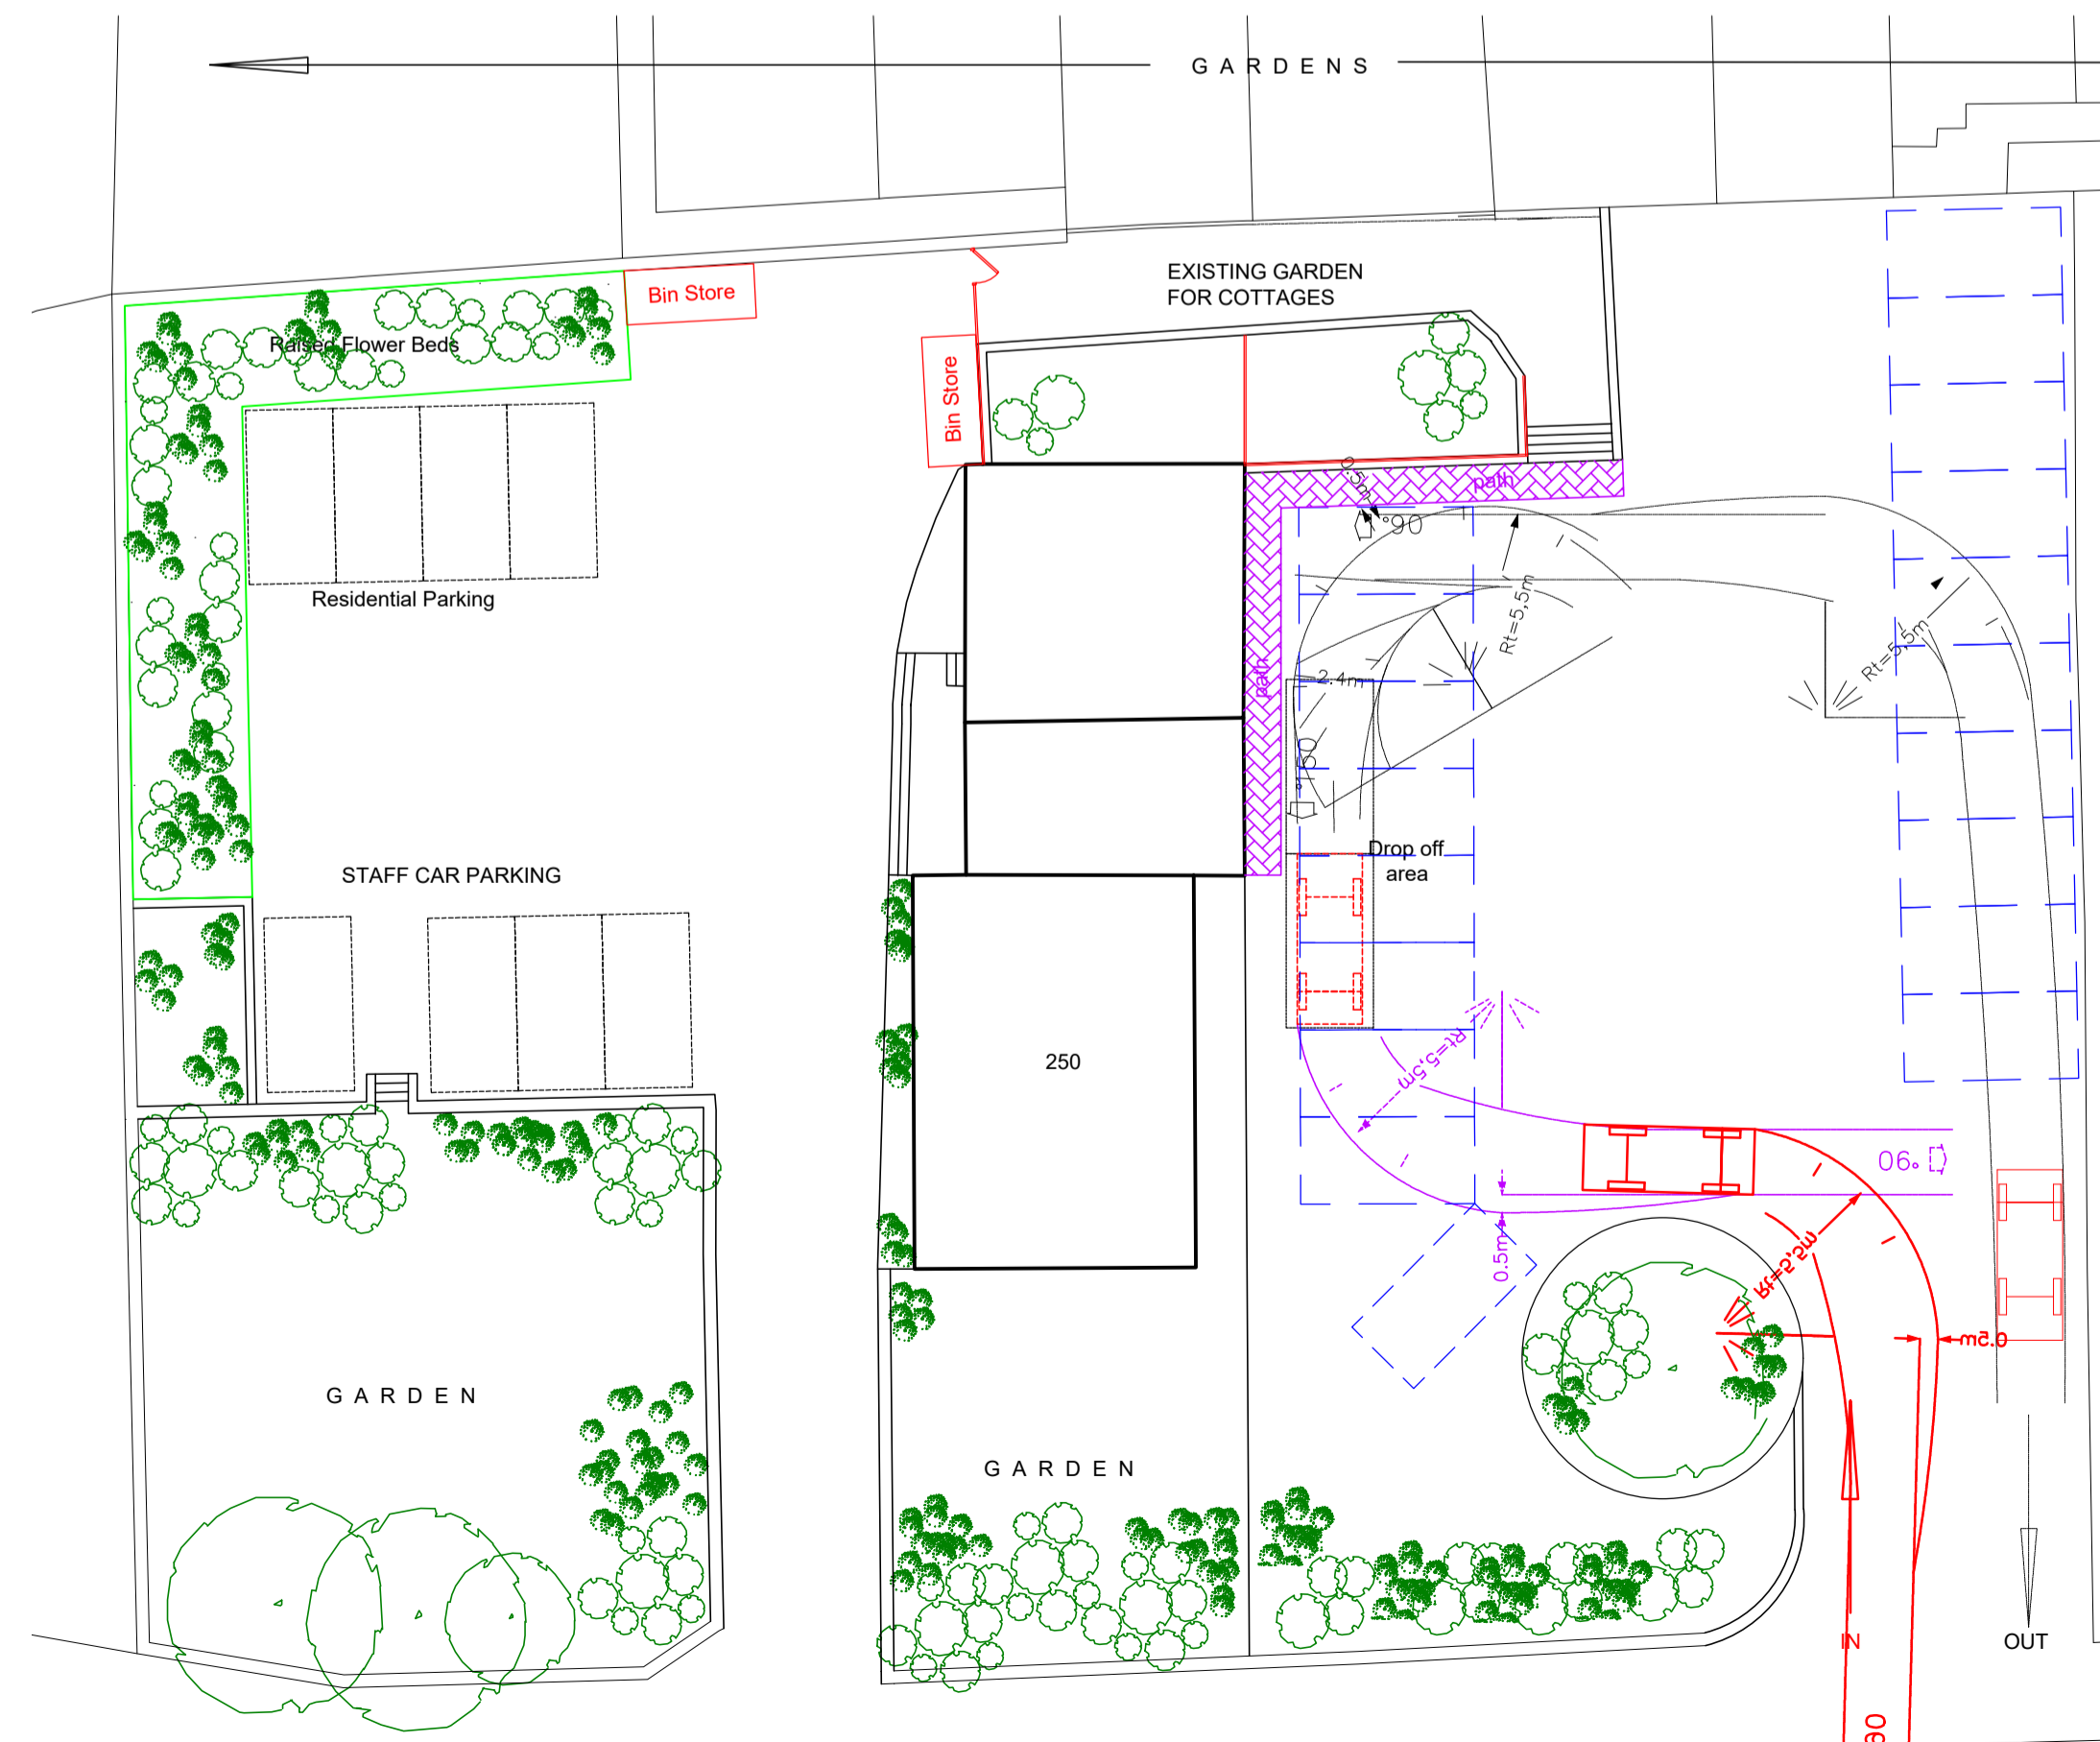

Proposed Site Layout 1.200

Written dimensions on these drawings shall take precedence over scaled dimensions. Contractors shall verify and be responsible for all dimensions and conditions on the project and UHD Architectural Services must be notified of any variations from the dimensions and conditions shown by these drawings prior to commencement of any work. All contractors are deemed to have made themselves aware of site conditions prior to entering into any contract.

 

Location Plan 1.1250



Site Plan 1.500

Existing Garden/Green Space 450 Sq.m
Proposed Garden/Green Space 535 Sq.m

REV	DESCRIPTION	DATE	DRAWN
<p>07704906935 Umar@UHDdesign.co.uk UHD Design Architectural Services</p>			

CLIENT			
ADDRESS	250 Deighton Road Deighton, Huddersfield, HD2 1JJ		
PROJECT			
DRAWING	Existing/Proposed Layout and Elevations		
DRAWN	UH	DATE	April 24
		SCALE	1.50@A1
DWG No.	2408/01		
STATUS	PLANNING		