




EXISTING FRONT ELEVATION




EXISTING LEFT HAND SIDE ELEVATION



EXISTING REAR ELEVATION

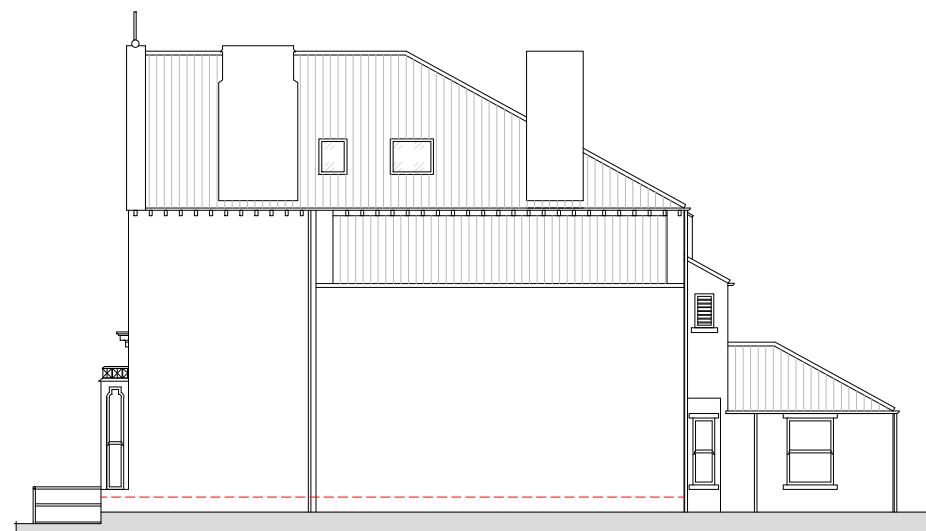

EXISTING RIGHT HAND SIDE ELEVATION

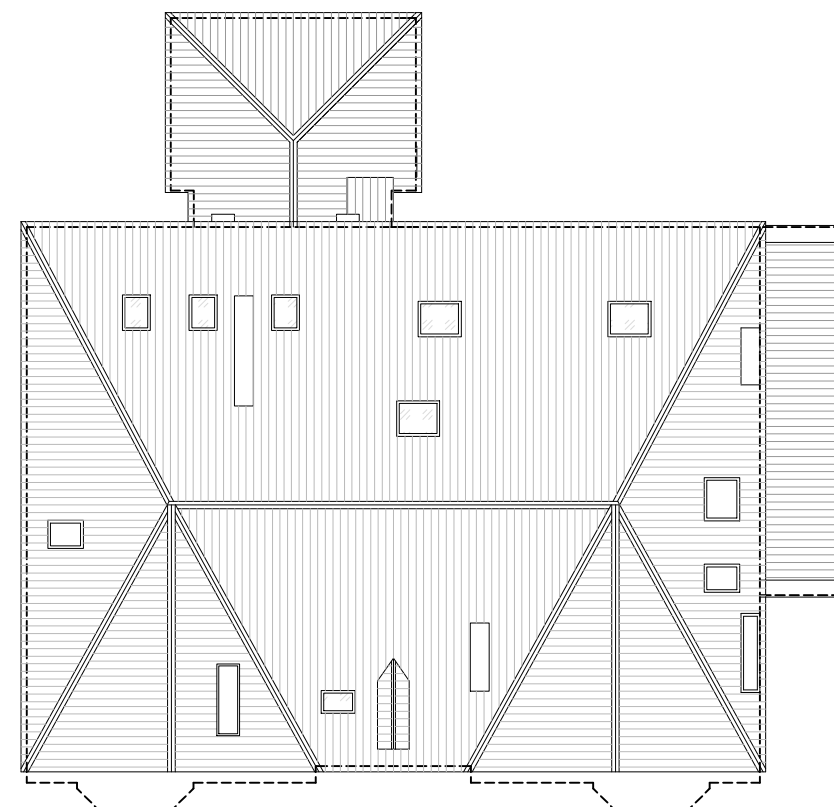

EXISTING ROOF PLAN



GENERAL NOTES

This drawing is to be read in conjunction with the following documents:

Do not scale from this drawing, use only given dimensions.
All information is taken from a basic survey and is therefore indicative only. Elevations are described as viewed from street level on Trinity Street.
Existing components are to be checked by the contractor on site prior to commencement with any discrepancies brought to the attention of Arch Property Solutions. The client is reminded of their duties under the Party Wall Act 1996 and the Construction Design and Management (CDM) Regulations 2015

PROJECT/CLIENT:
CONNECT HOUSING ASSOCIATION
119-123 TRINITY STREET
HUDDERSFIELD
HD1 4DU

DRAWN BY: DH	SCALE: 1:200	SIZE: A3
PROJECT REF:	DATE: 26/06/24	REVISION:

DRAWING NO:
P.02

DRAWING TITLE:
EXISTING ROOF PLAN AND
ELEVATIONS

DRAWING PURPOSE:
PLANNING

ARCH
Property Solutions

Unity Business Centre
26 Roundhay Road LS7 1AB
Tel: 0113 260 60 61
email: david@archpropertyolutions.co.uk