



PLANNING DRAWING
 All dimensions to be confirmed on site

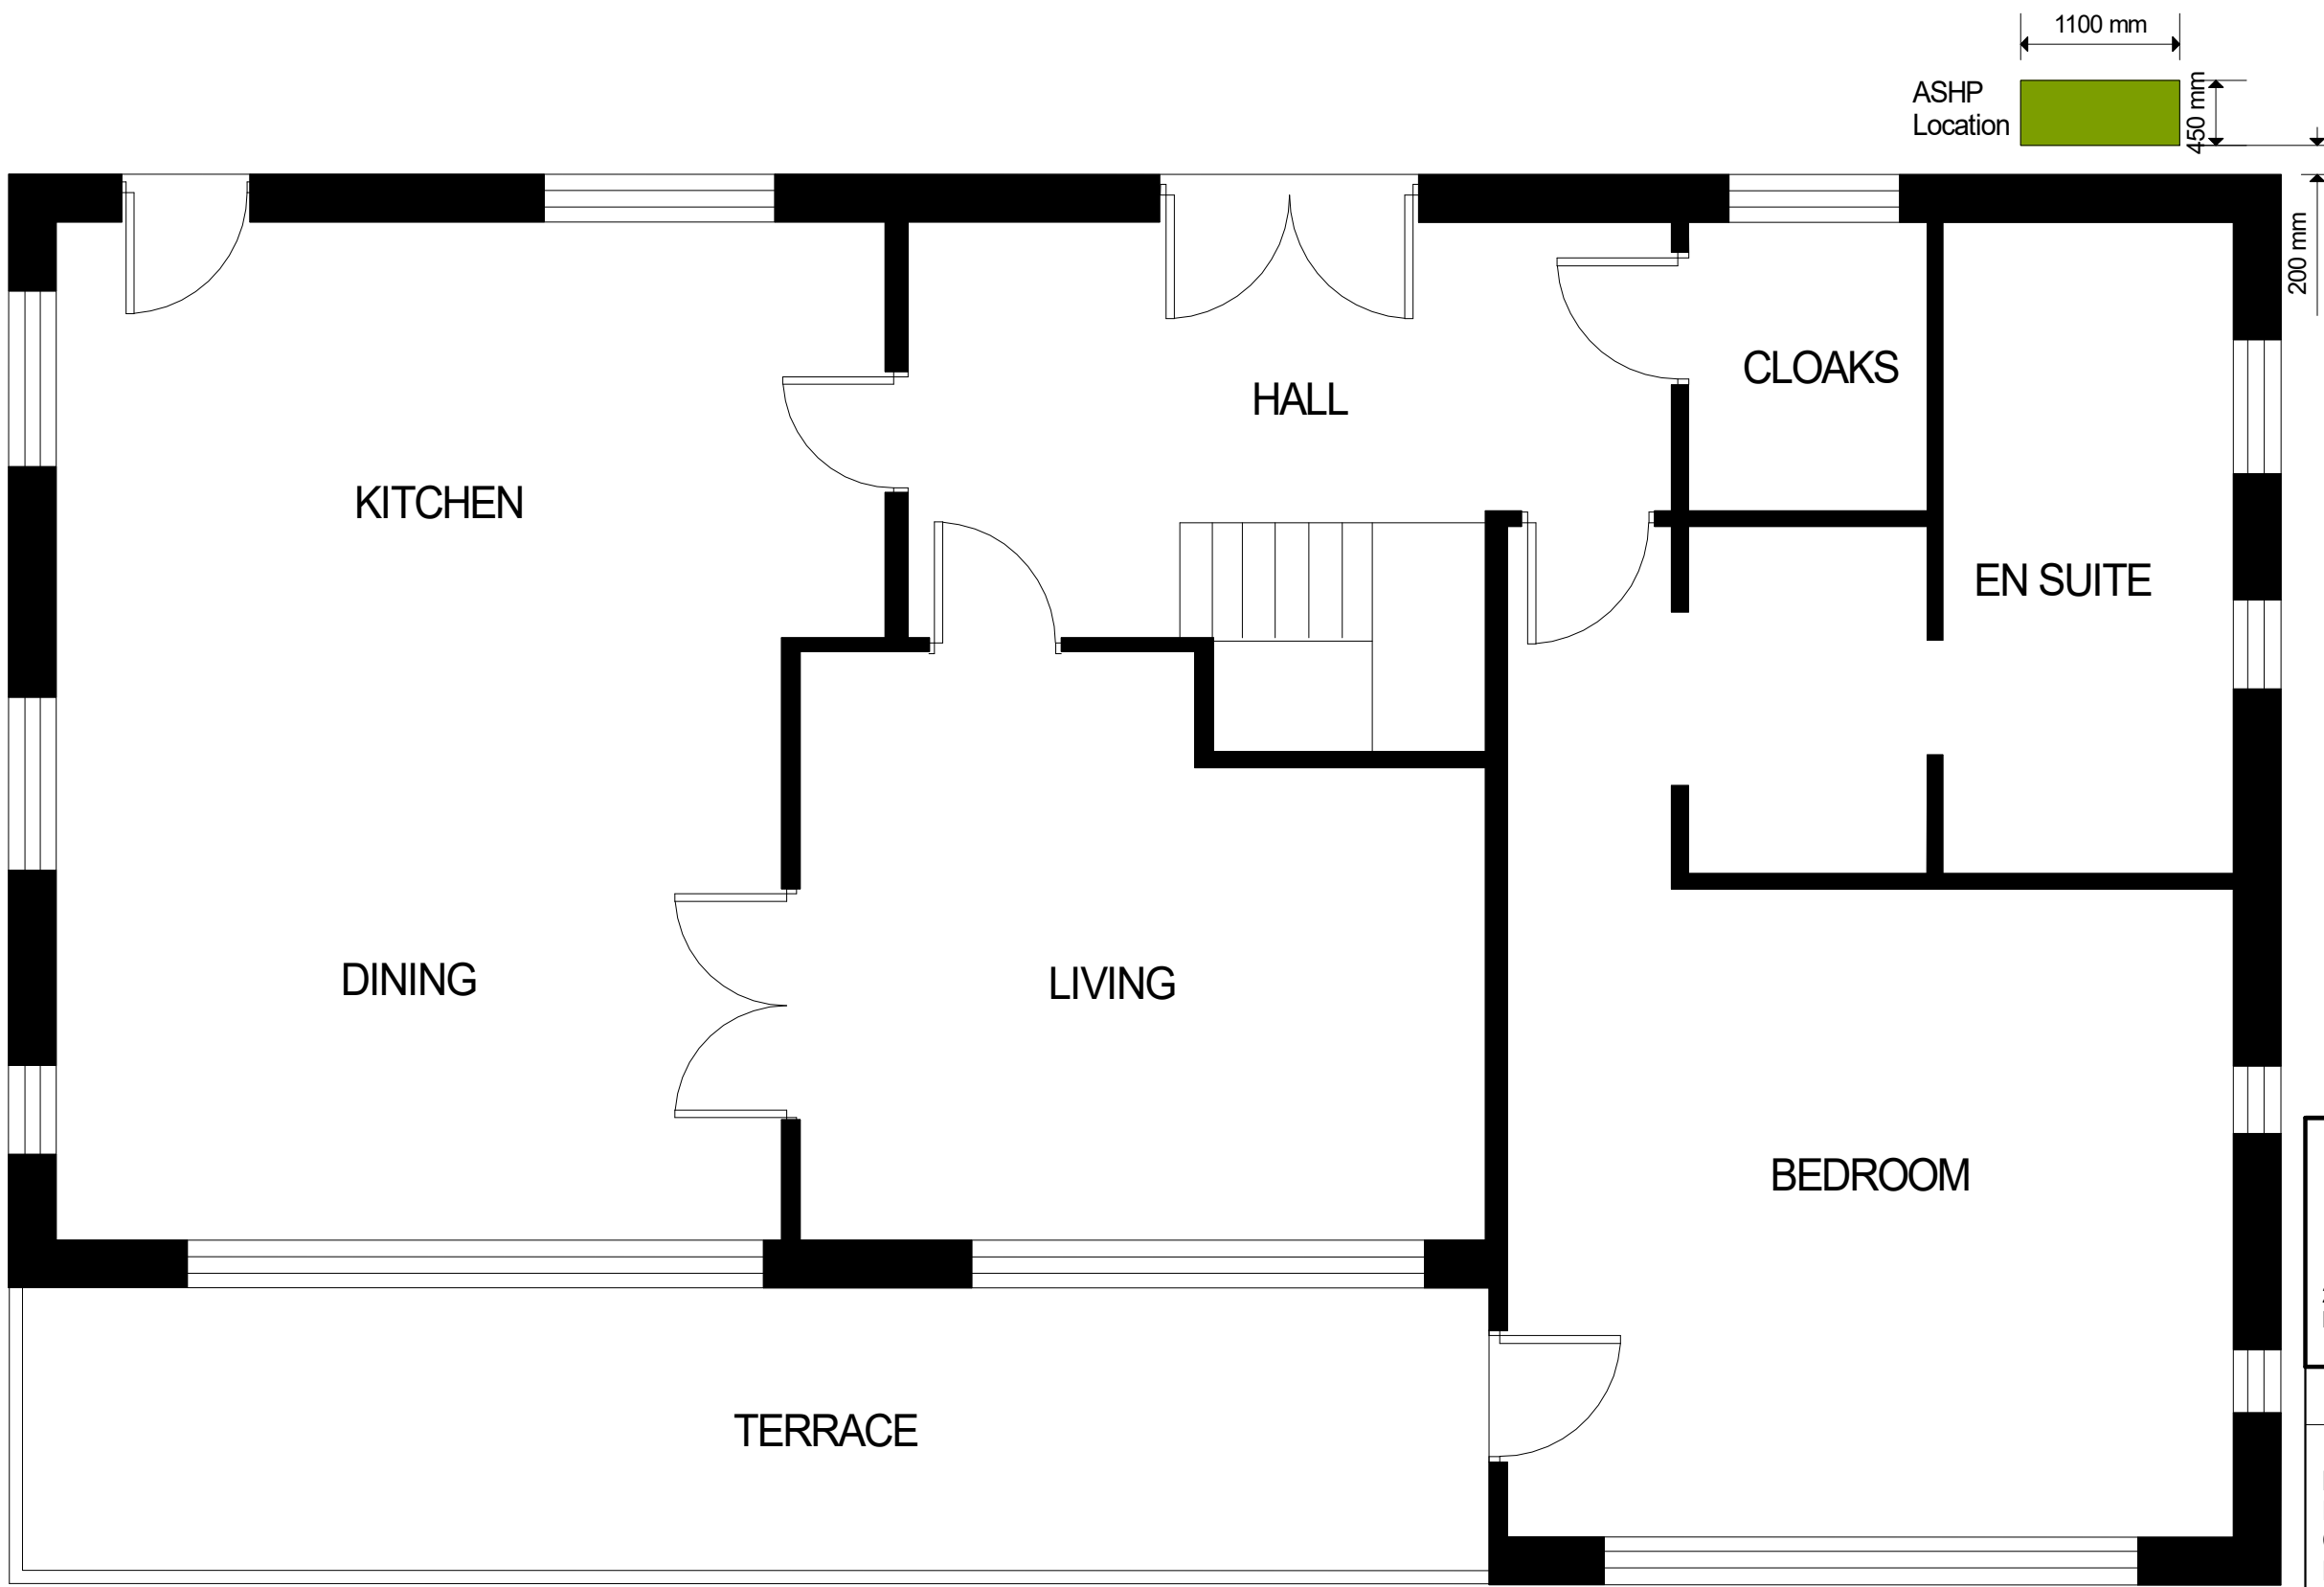

PROPOSED UPPER GROUND FLOOR PLAN

SCALE



	design connexions Architectural Limited	
	25 Linsdale Gardens Gedling Nottingham NG4 4GY e-mail: designconnexions@gmail.com	
Drg.No. A2024/2		Ref.No.
Client MR I PILKINGTON FOLLY WOOD COWLERSLEY LANE HUDDERSFIELD HD4 5UT		Drawn RC
		scale 1:50 @ A3
		Date: May 2024

