




NOTES:  
 Any errors or omissions to be reported to Code L6 immediately.  
 This drawing and design is the copyright of Code L6 and is not to be used for any purpose without their consent.

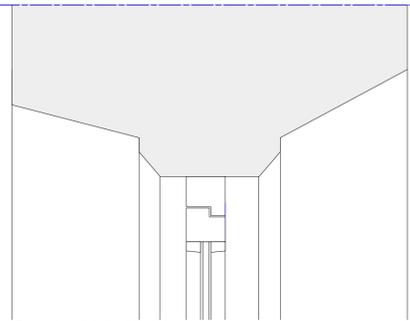


Opening Light Head

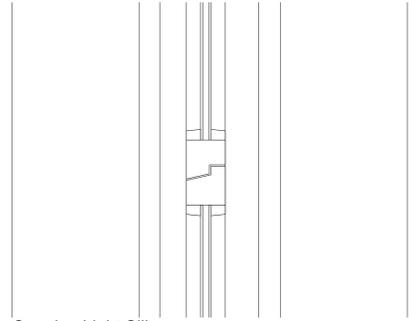

Opening Light Sill

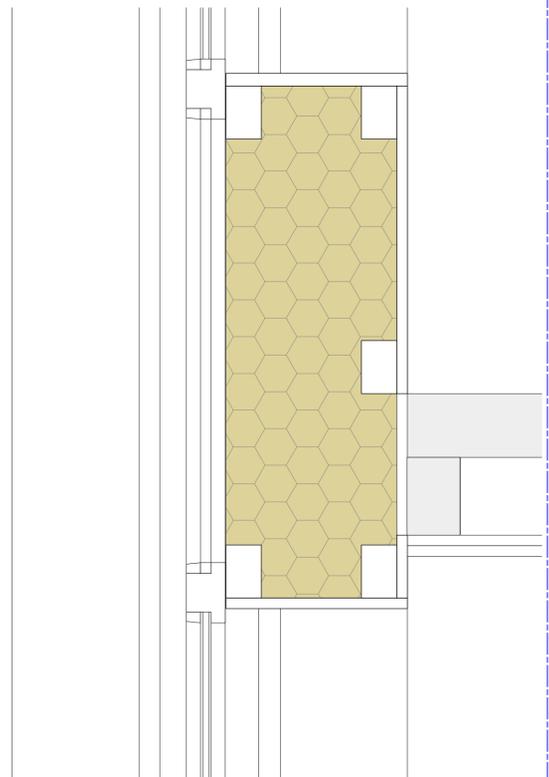


Junction with Floor

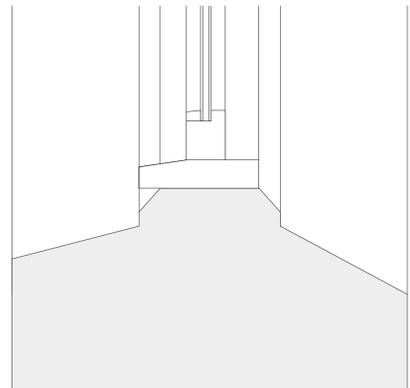

Sill


Window Details - Front Elevation  
 Scale 1:5

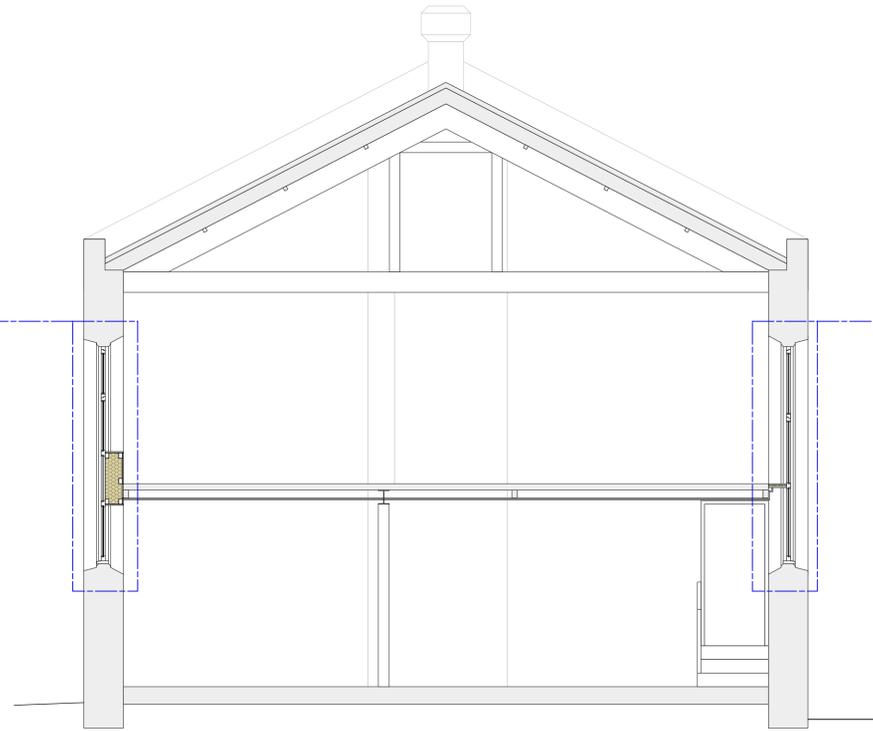


Short Section As Proposed  
 Scale 1:50




All Windows to be replaced with new painted hardwood windows to match original windows with 4:6:4 slimlite glazing

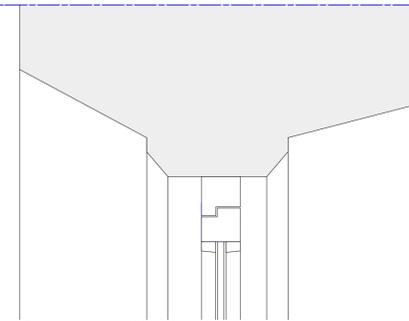


Opening Light Head

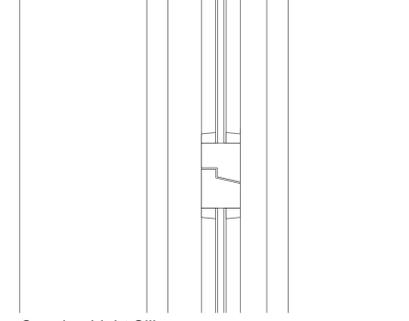

Opening Light Sill

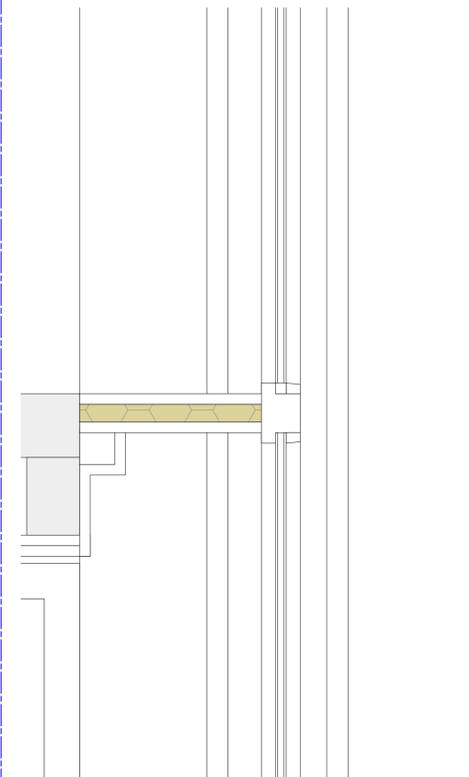

Junction with Floor

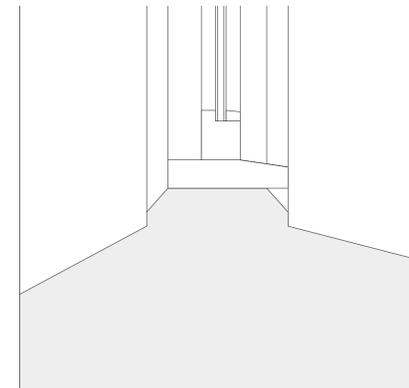

Sill

Window Details - Rear Elevation  
 Scale 1:5

Code L6  
 Architecture Ltd  
 31 Halifax Road Brighouse  
 West Yorkshire HD6 2AA  
 T: 01484 714 870  
 E: codeL6@btinternet.com  
 W: www.CODEL6.com

Project:  
 The Old School,  
 Kirkgate,  
 WF17 9HE  
 Client:  
 Mr A Hunter - Omega Group  
 Drawing:  
 Window Details  
 As Proposed  
 Date: 01/08/24 Scale: 1:50/ 5 Size: A1  
 Drawing Number:  
 21-091-58