


west elevation

south elevation

east elevation

east elevation - viewed from land above

north elevation

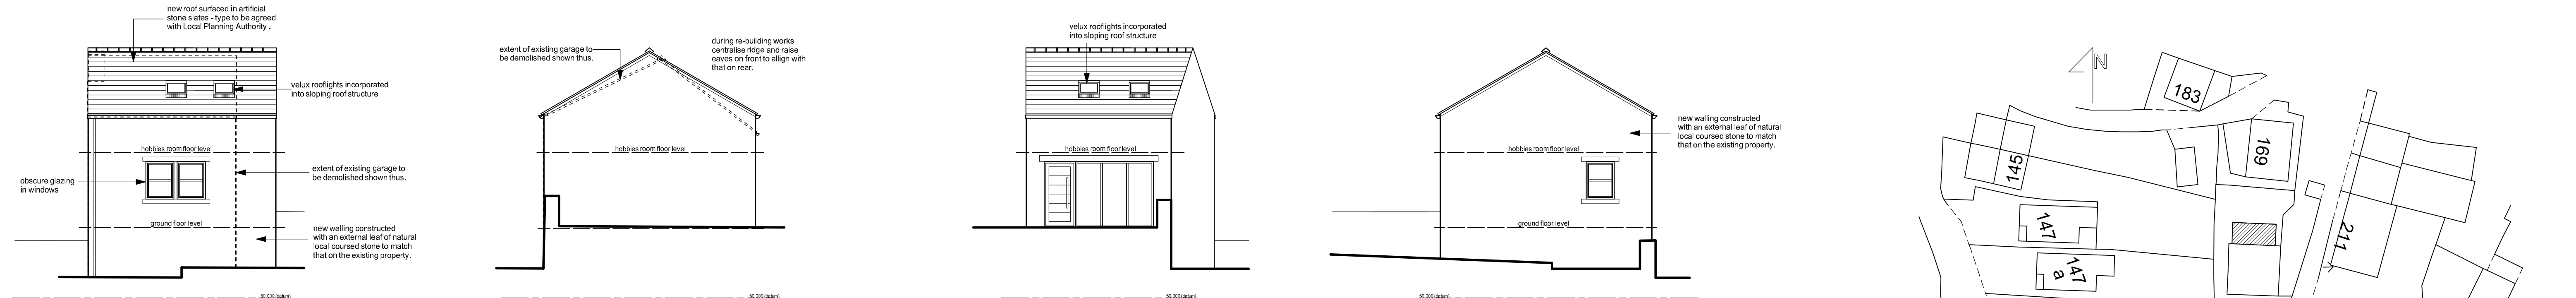


west elevation (former garage)


south elevation (former garage)

east elevation (former garage)

north elevation (former garage)

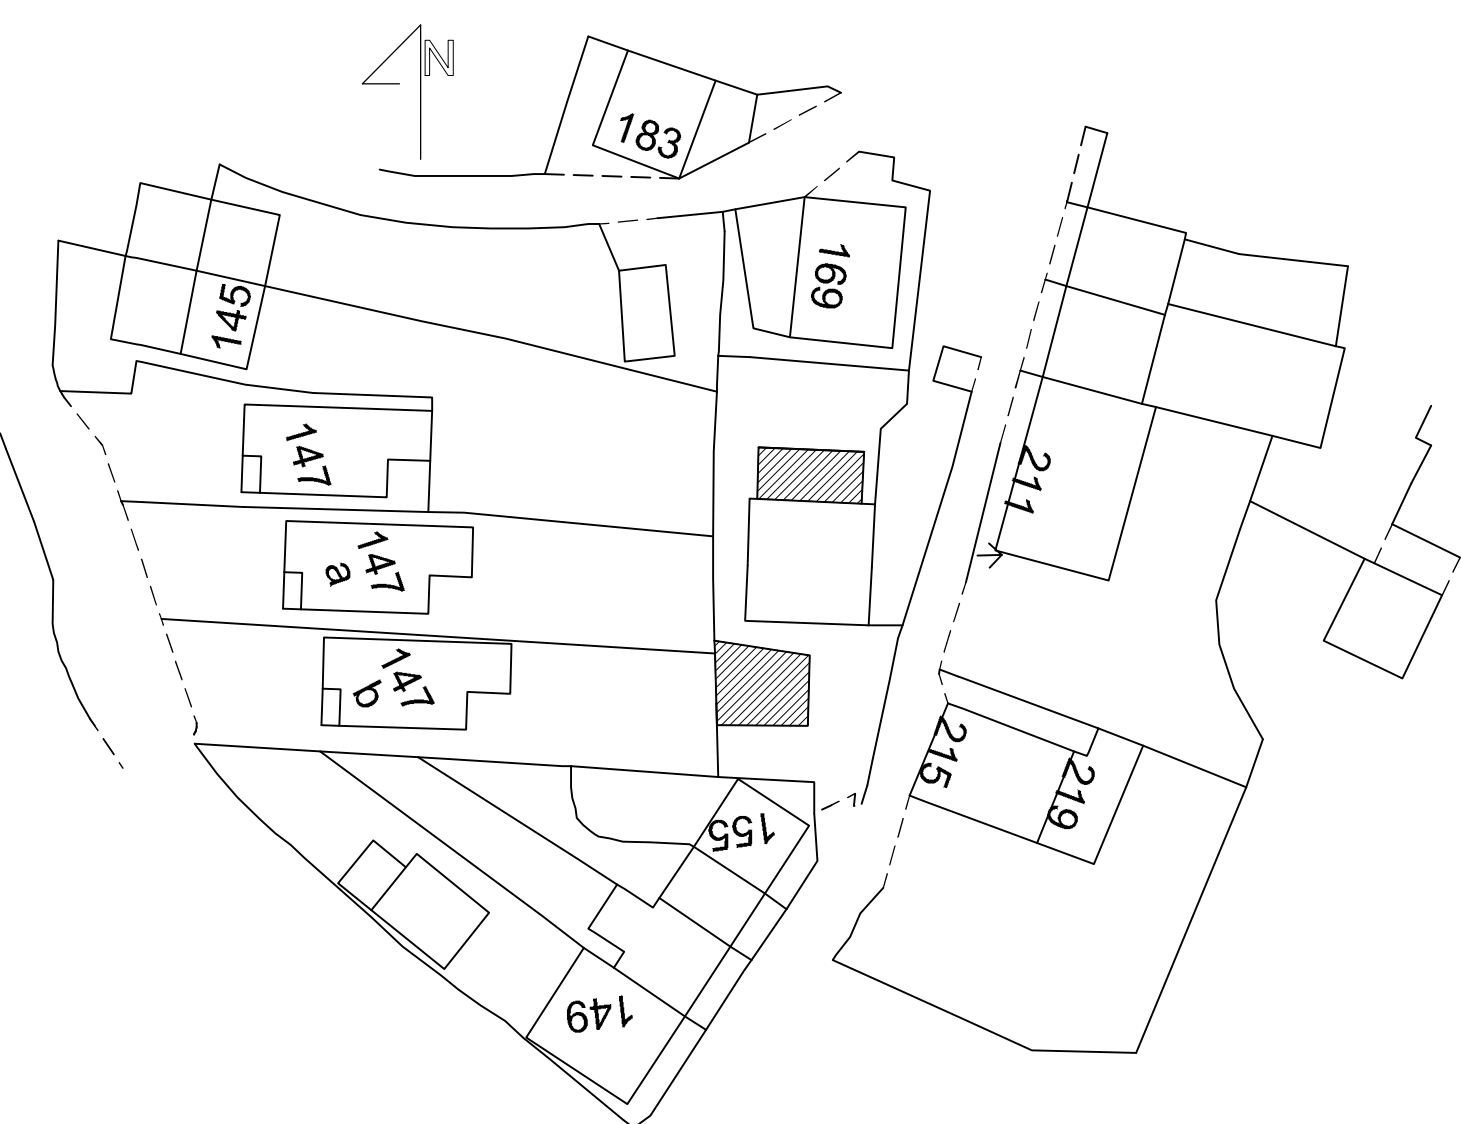

site plan 1/500

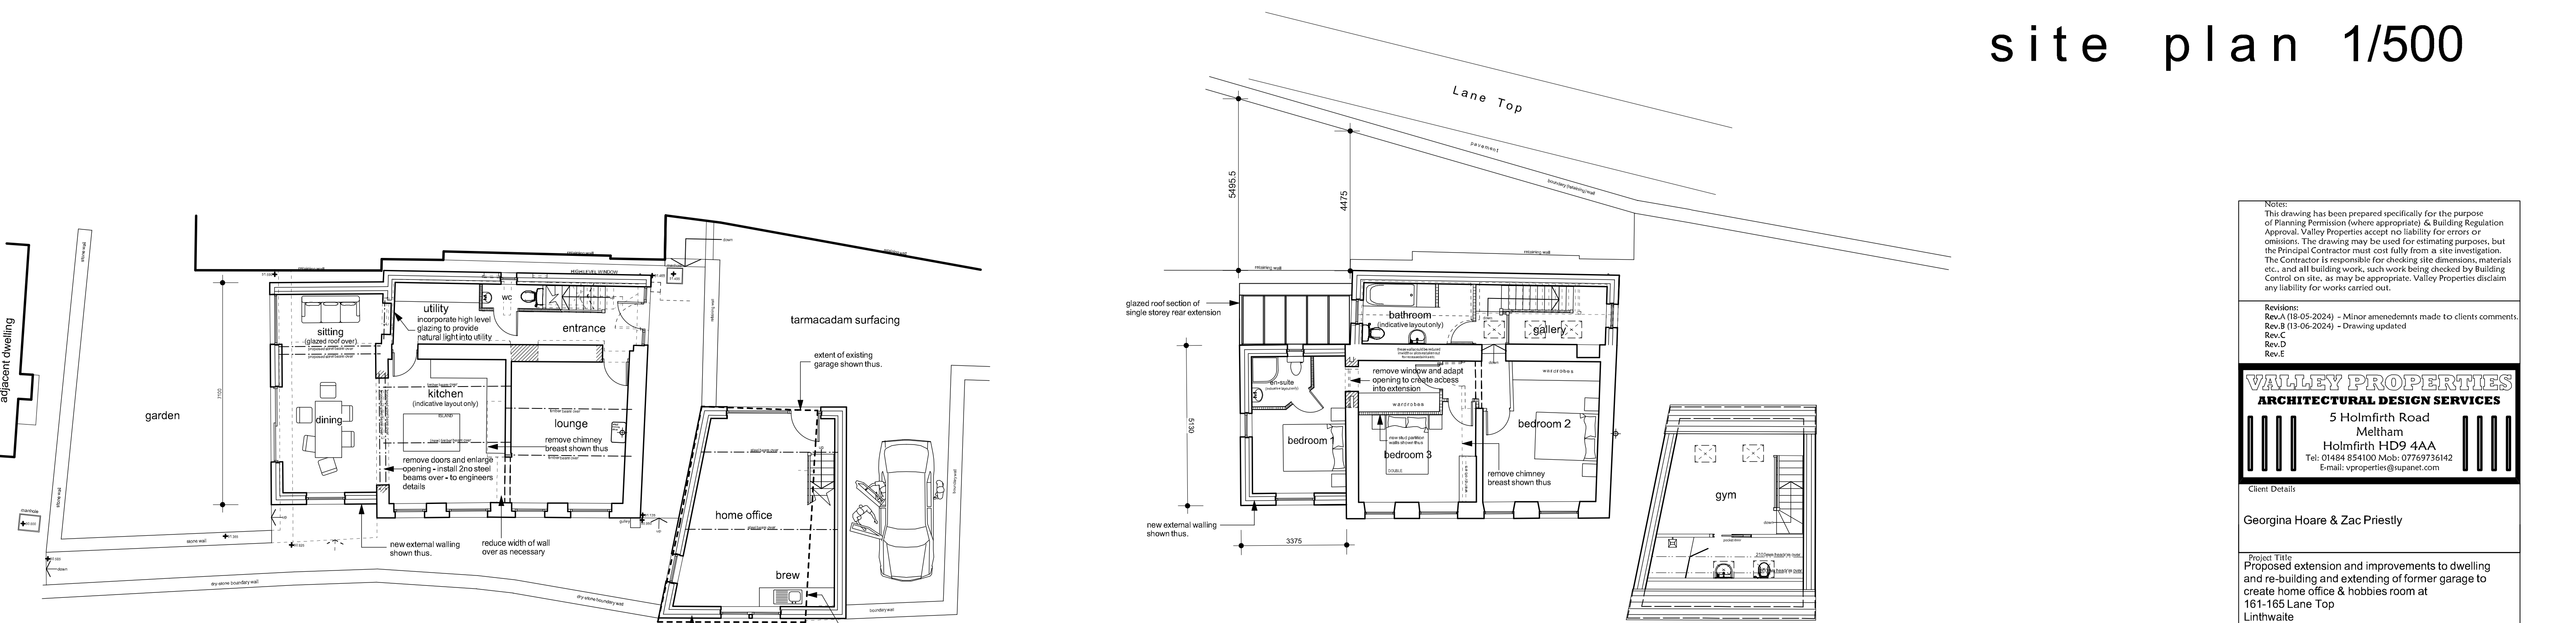

ground floor plan

first floor plan

Notes:
This drawing has been prepared specifically for the purpose of Planning Permission (where appropriate) & Building Regulation Approval. Valley Properties accept no liability for errors or omissions. The drawing may be used for estimating purposes, but the Principal Contractor must cost fully from a site investigation. The Contractor is responsible for checking site dimensions, materials etc., and all building work, such work being checked by Building Control on site, as may be appropriate. Valley Properties disclaim any liability for works carried out.

Revisions:
Rev.A (18-05-2024) - Minor amendments made to clients comments.
Rev.B (13-06-2024) - Drawing updated
Rev.C
Rev.D
Rev.E

VALLEY PROPERTIES
ARCHITECTURAL DESIGN SERVICES
5 Holmfirth Road
Meltham
Holmfirth HD9 4AA
Tel: 01484 854100 Mob: 07769736142
Email: vproperties@upanet.com

Client Details
Georgina Hoare & Zac Priestly

Project Title
Proposed extension and improvements to dwelling and re-building and extending of former garage to create home office & hobbies room at 161-165 Lane Top Linthwaite Huddersfield

Drawing Title
Planning Permission - As Proposed

Scale:	Drawing Number	Rev:	Date Drawn	Drawn By
1/100	2023/04/06	B	May 2024	Andrew Smith