


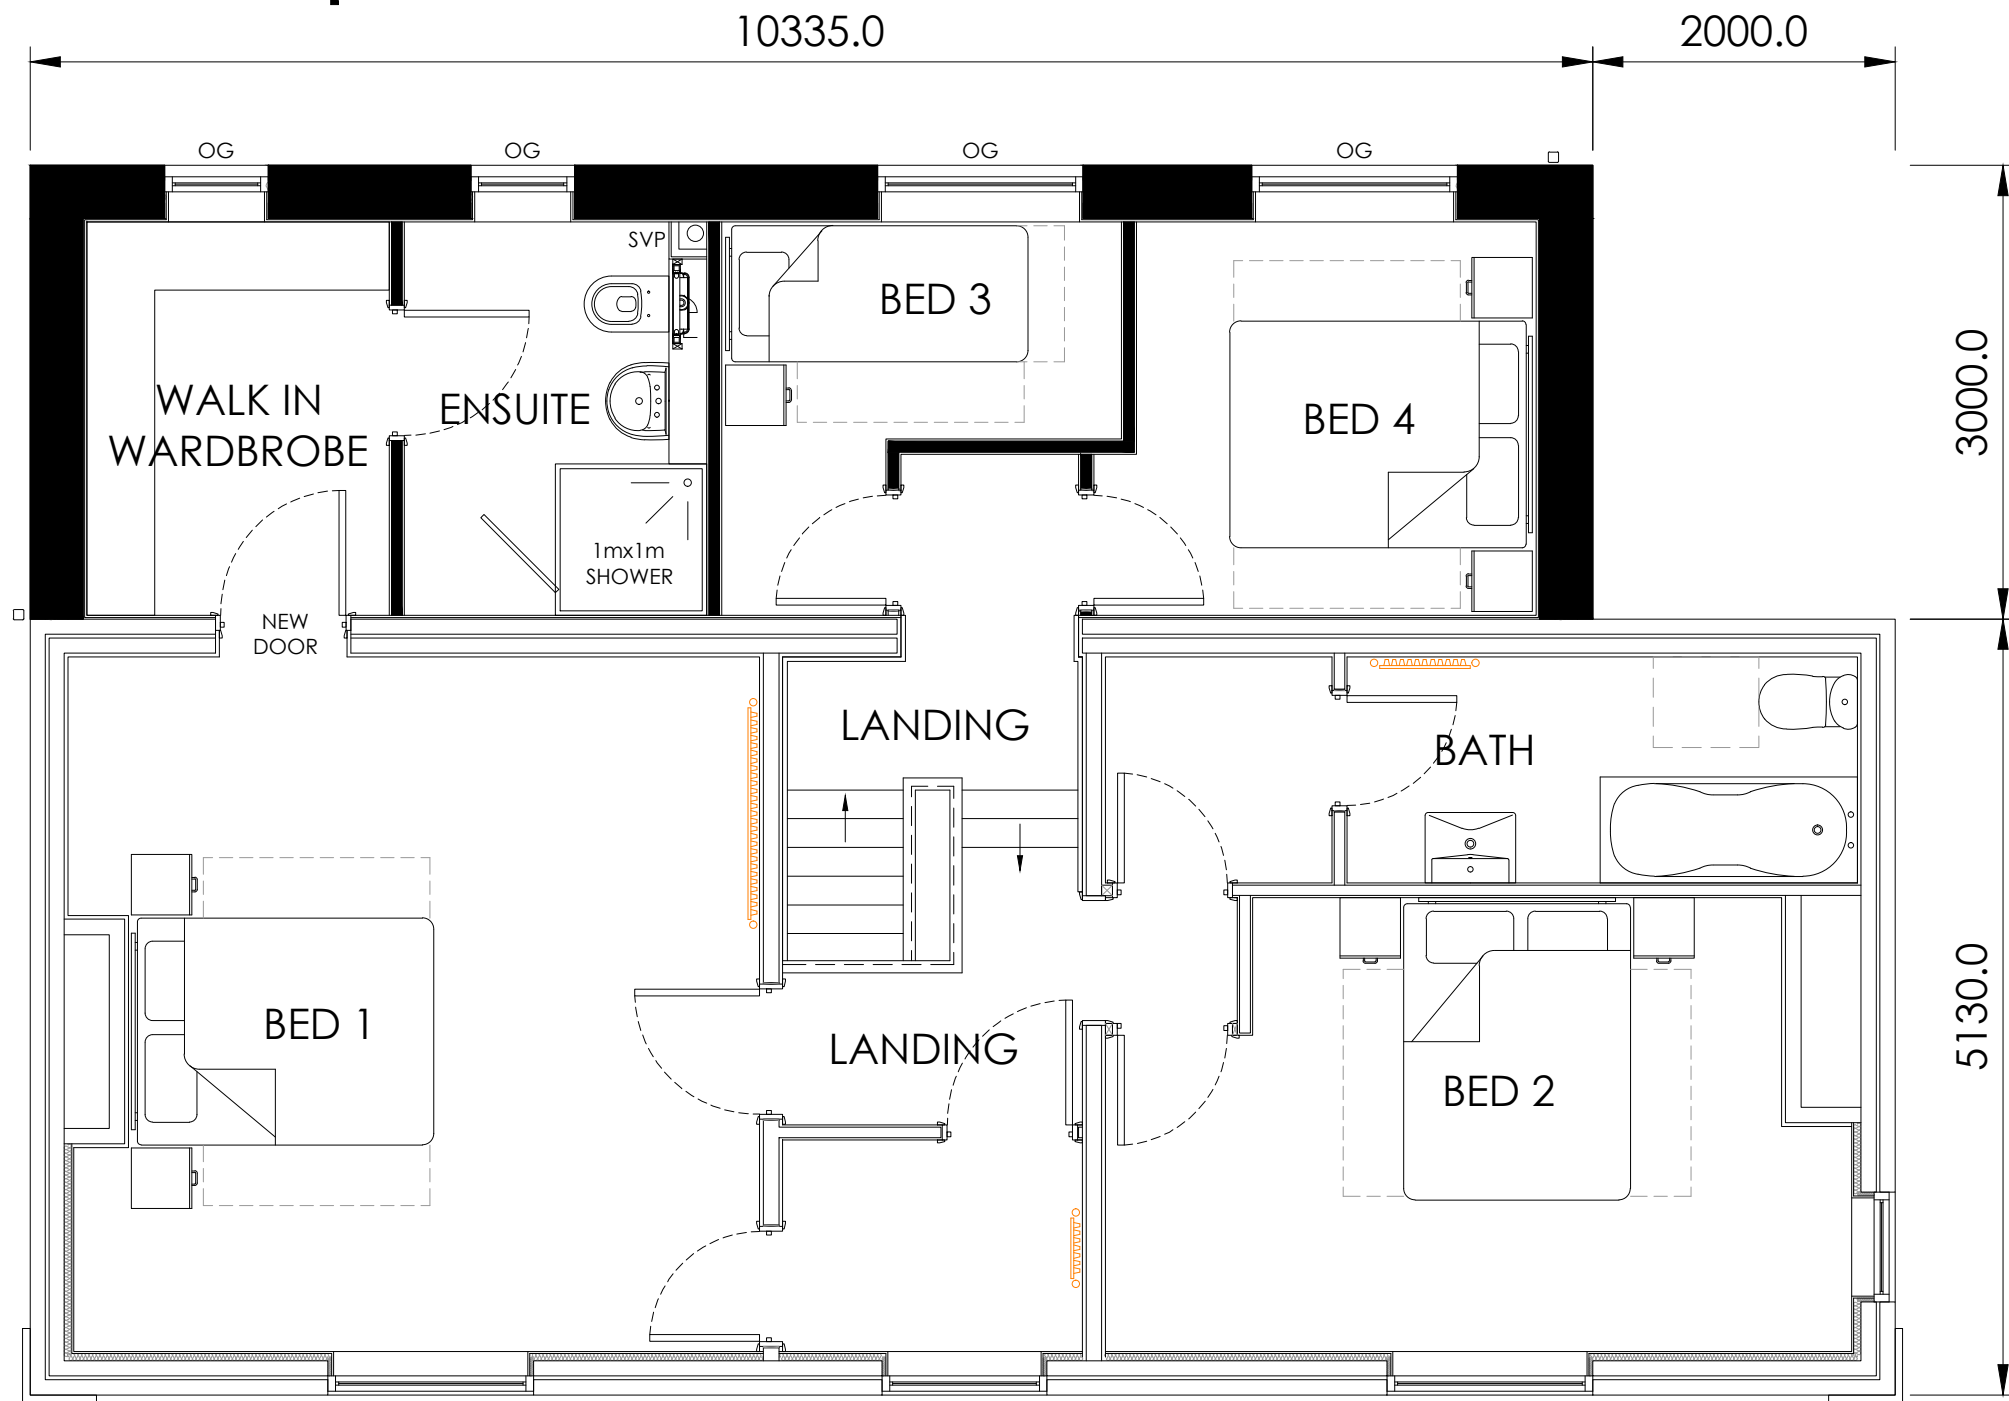

FIRST FLOOR PLAN

B	13.08.24	EXTENSION SIZE REDUCED BY 2m.	JB
A	18.05.24	EXTENSION SIZE AMENDED. SIDE EXTENSION ADDED. PROPOSED INTERNAL LAYOUT AMENDED.	JB
-	04.12.23	FIRST ISSUE	JB
REV	DATE	CONTENT	INITIALS

10-PL-006-B- :dwg no.
PROPOSED FIRST FLOOR PLAN 1:50@A3
48 ROBERTTOWN LANE
LIVERSEEDGE

Gareth Allen BSc (Hons) MRICS
Director
M: 07919015893
E: gareth@resultsurveying.com



Construction project management

Build appraisal and design

Land acquisition and development

Sustainability and energy management

Surveys and pre-purchase advice



resultsurveying.com