


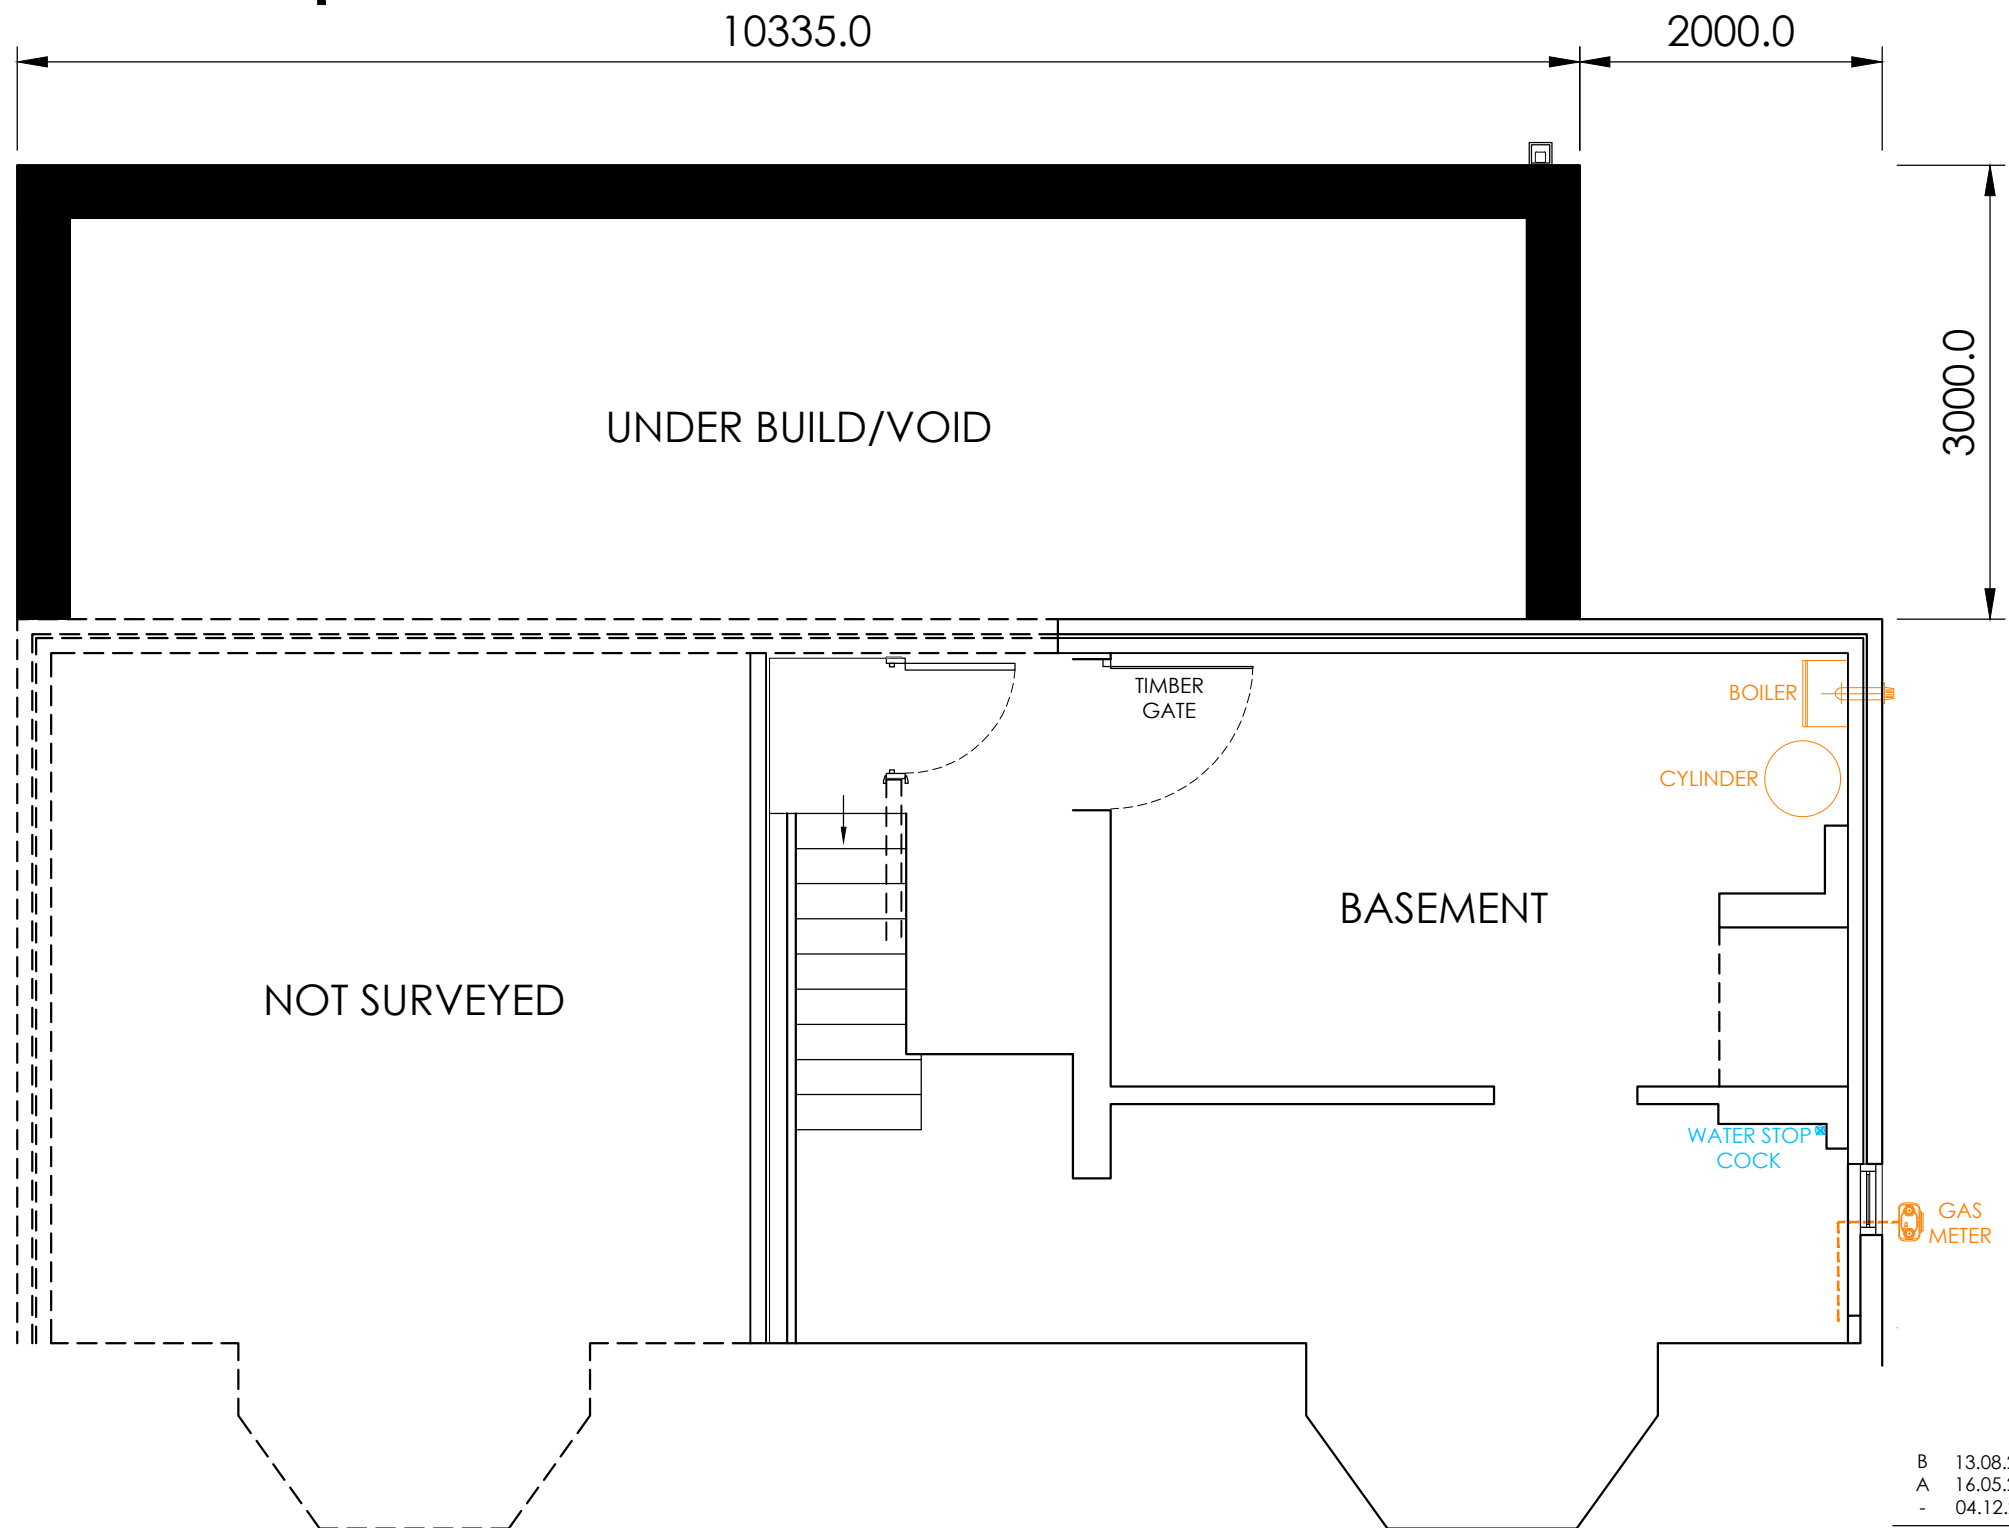

BASEMENT PLAN

B	13.08.24	EXTENSION SIZE REDUCED BY 2m.	JB
A	16.05.24	EXTENSION SIZE AMENDED.	JB
-	04.12.23	FIRST ISSUE	JB
REV	DATE	CONTENT	INITIALS

10-PL-004-B- :dwg no.
PROPOSED BASEMENT FLOOR PLAN 1:50@A3
48 ROBERTTOWN LANE
LIVERSEDGE

Gareth Allen BSc (Hons) MRICS
Director
M: 07919015893
E: gareth@resultsurveying.com



Construction project management

Build appraisal and design

Land acquisition and development

Sustainability and energy management

Surveys and pre-purchase advice

resultsurveying.com

