




PROPOSED SITE PLAN
SCALE 1:500

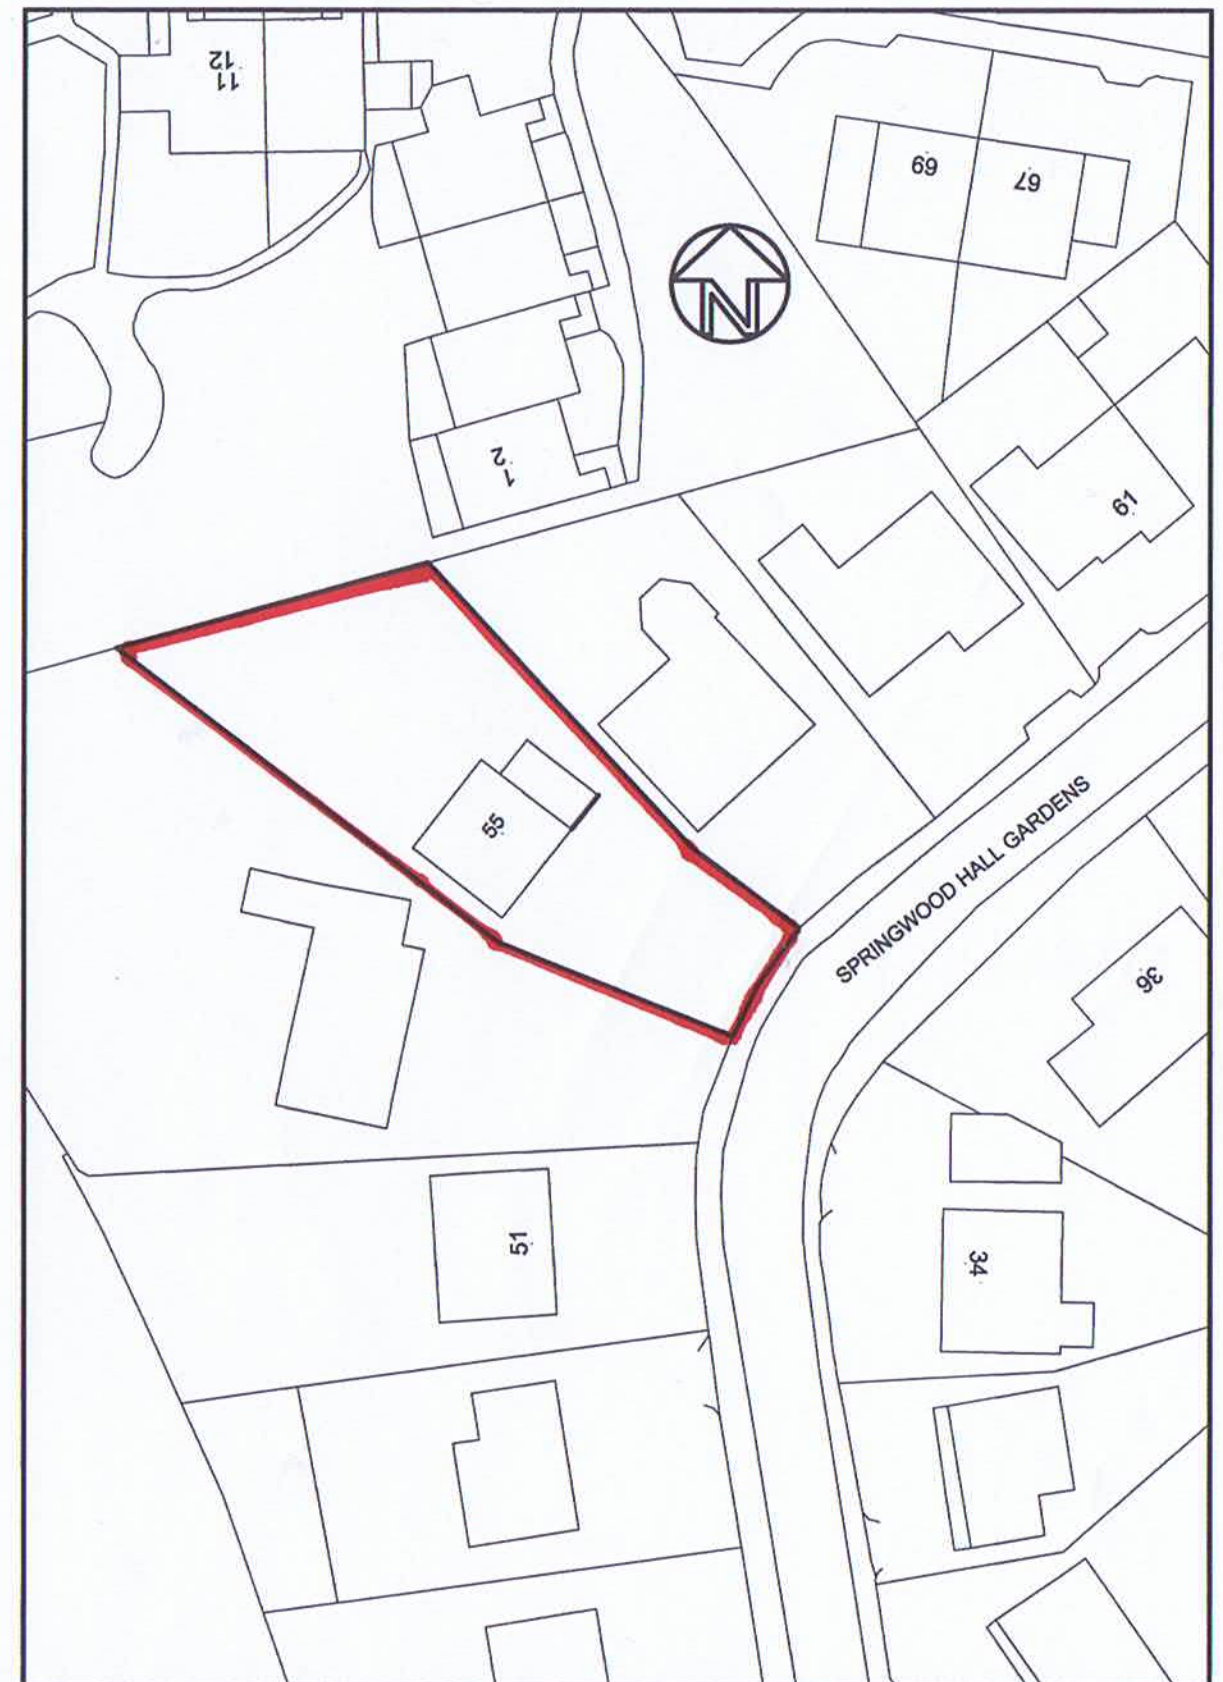

EXISTING SITE PLAN
SCALE 1:500

**PROPOSED FIRST FLOOR SIDE EXTENSION AT HOUSE No.55 SPRINGWOOD
HALL GARDENS, HUDDERSFIELD, HD1 4HA FOR MR ISHTIAQ AHMED**

Khawaja
ARCHITECTURAL SERVICES

MOBILE 07950 583028

SCALE: 1:100

DRAWN BY: ASIF KHAWAJA

DATE: MAY 2024

DRAWING NUMBER: 24/311/1A04