


IF IN ANY DOUBT PLEASE ASK THE ARCHITECT FOR CLARIFICATION.  
DO NOT SCALE FROM DRAWING. ALL DIMENSIONS TO BE CHECKED ON SITE.  
THE COPYRIGHT FOR THESE DRAWINGS REMAINS THE PROPERTY OF THE ARCHITECT. THEY MUST NOT BE REPRODUCED IN ANY WAY WITHOUT THE ARCHITECT'S PRIOR WRITTEN CONSENT.

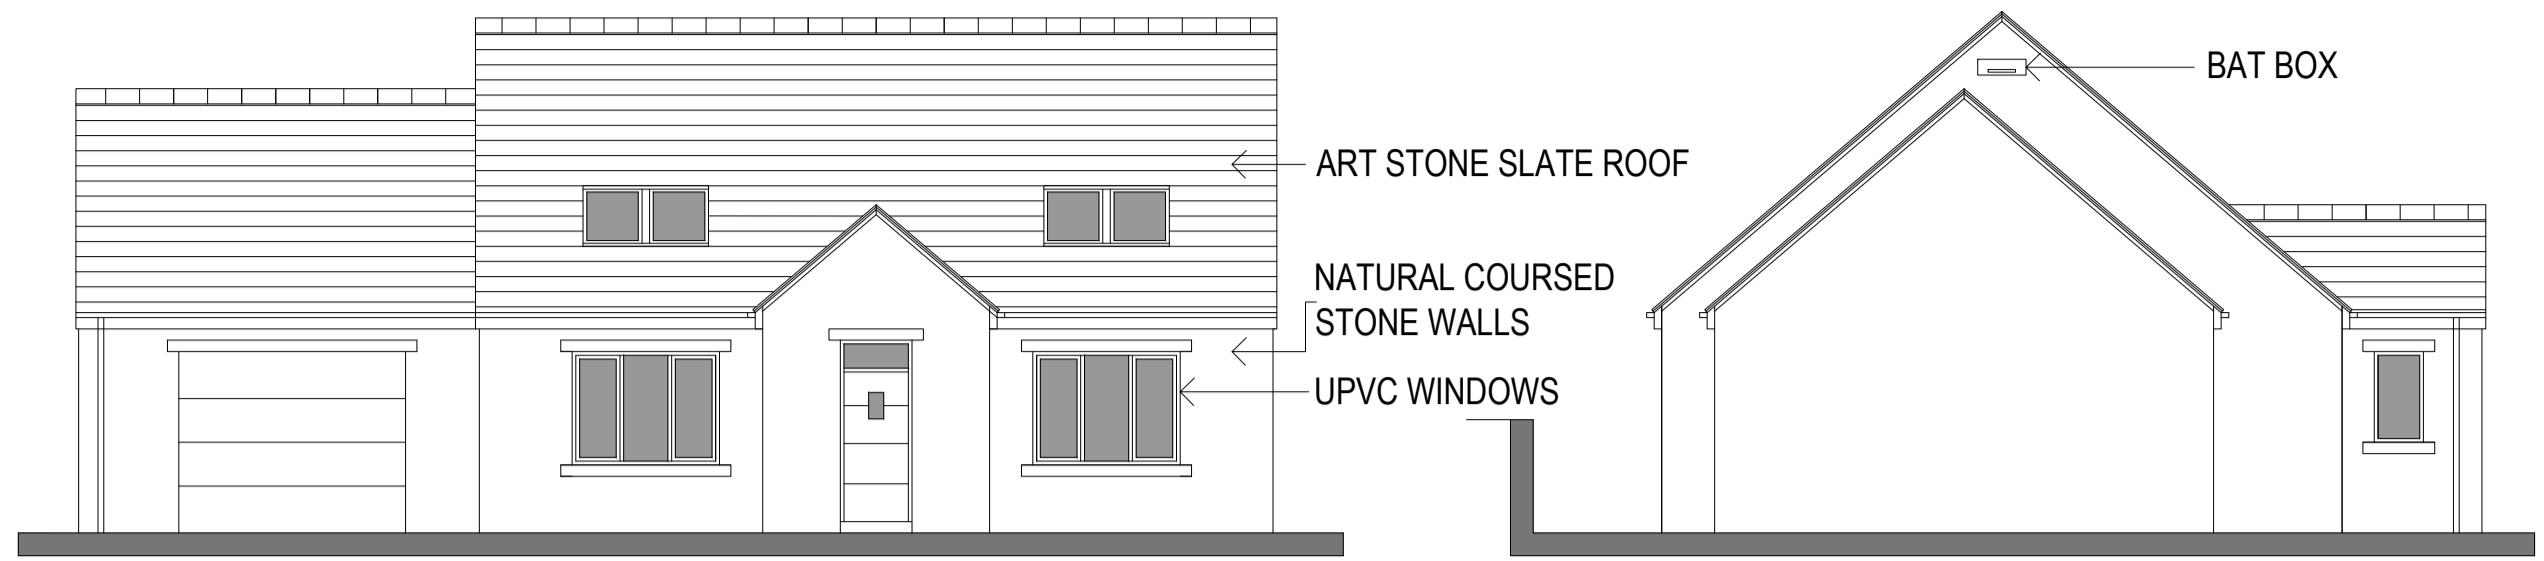


SOUTH ELEVATION 1:100


WEST ELEVATION




NORTH ELEVATION

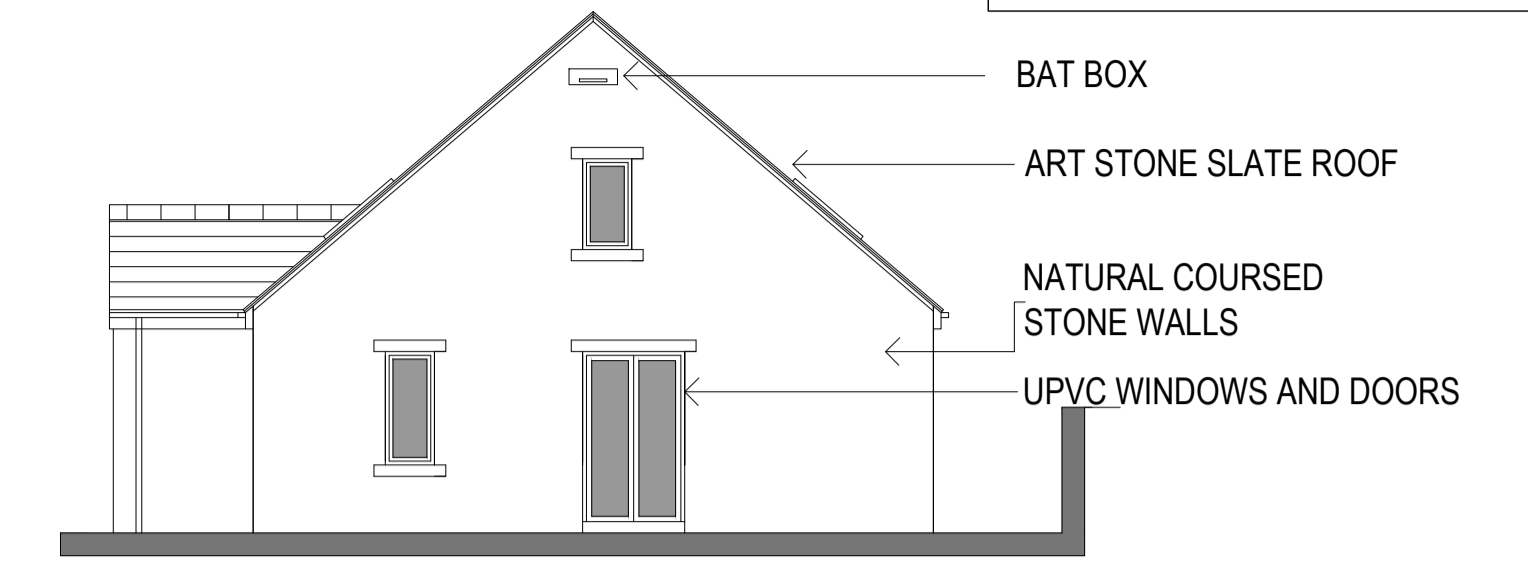


EAST ELEVATION

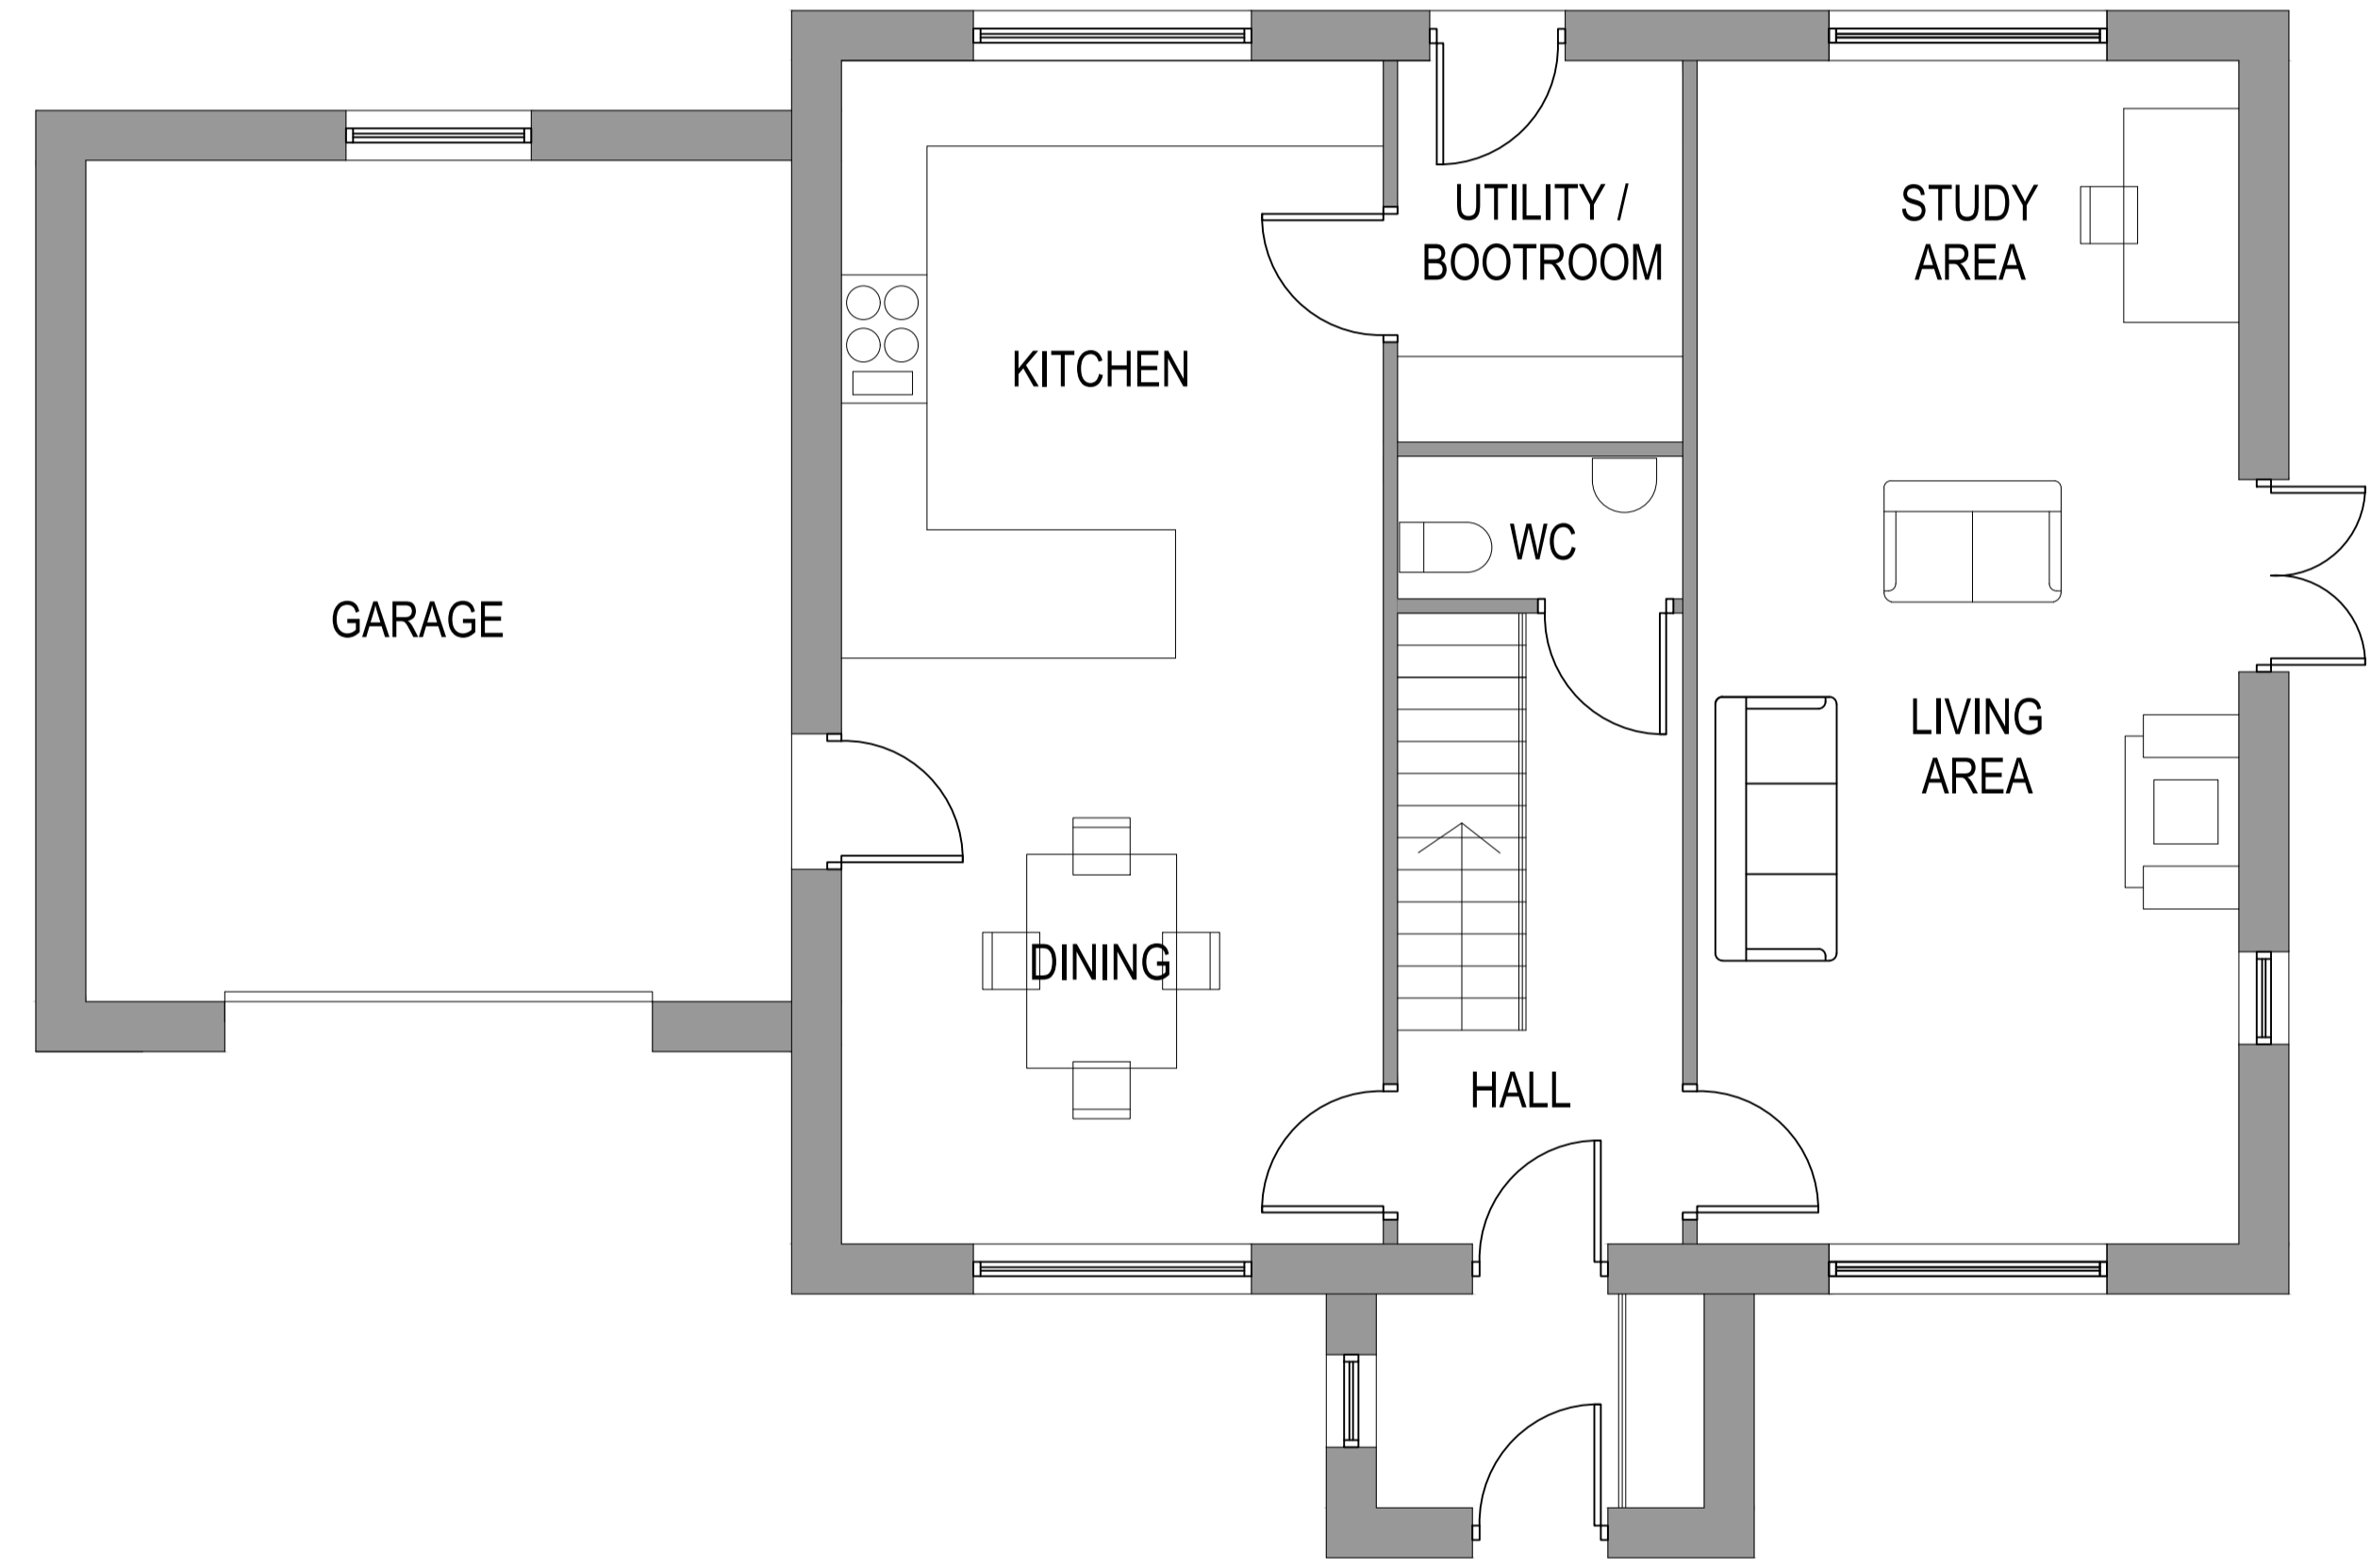

GROUND FLOOR PLAN 1:50

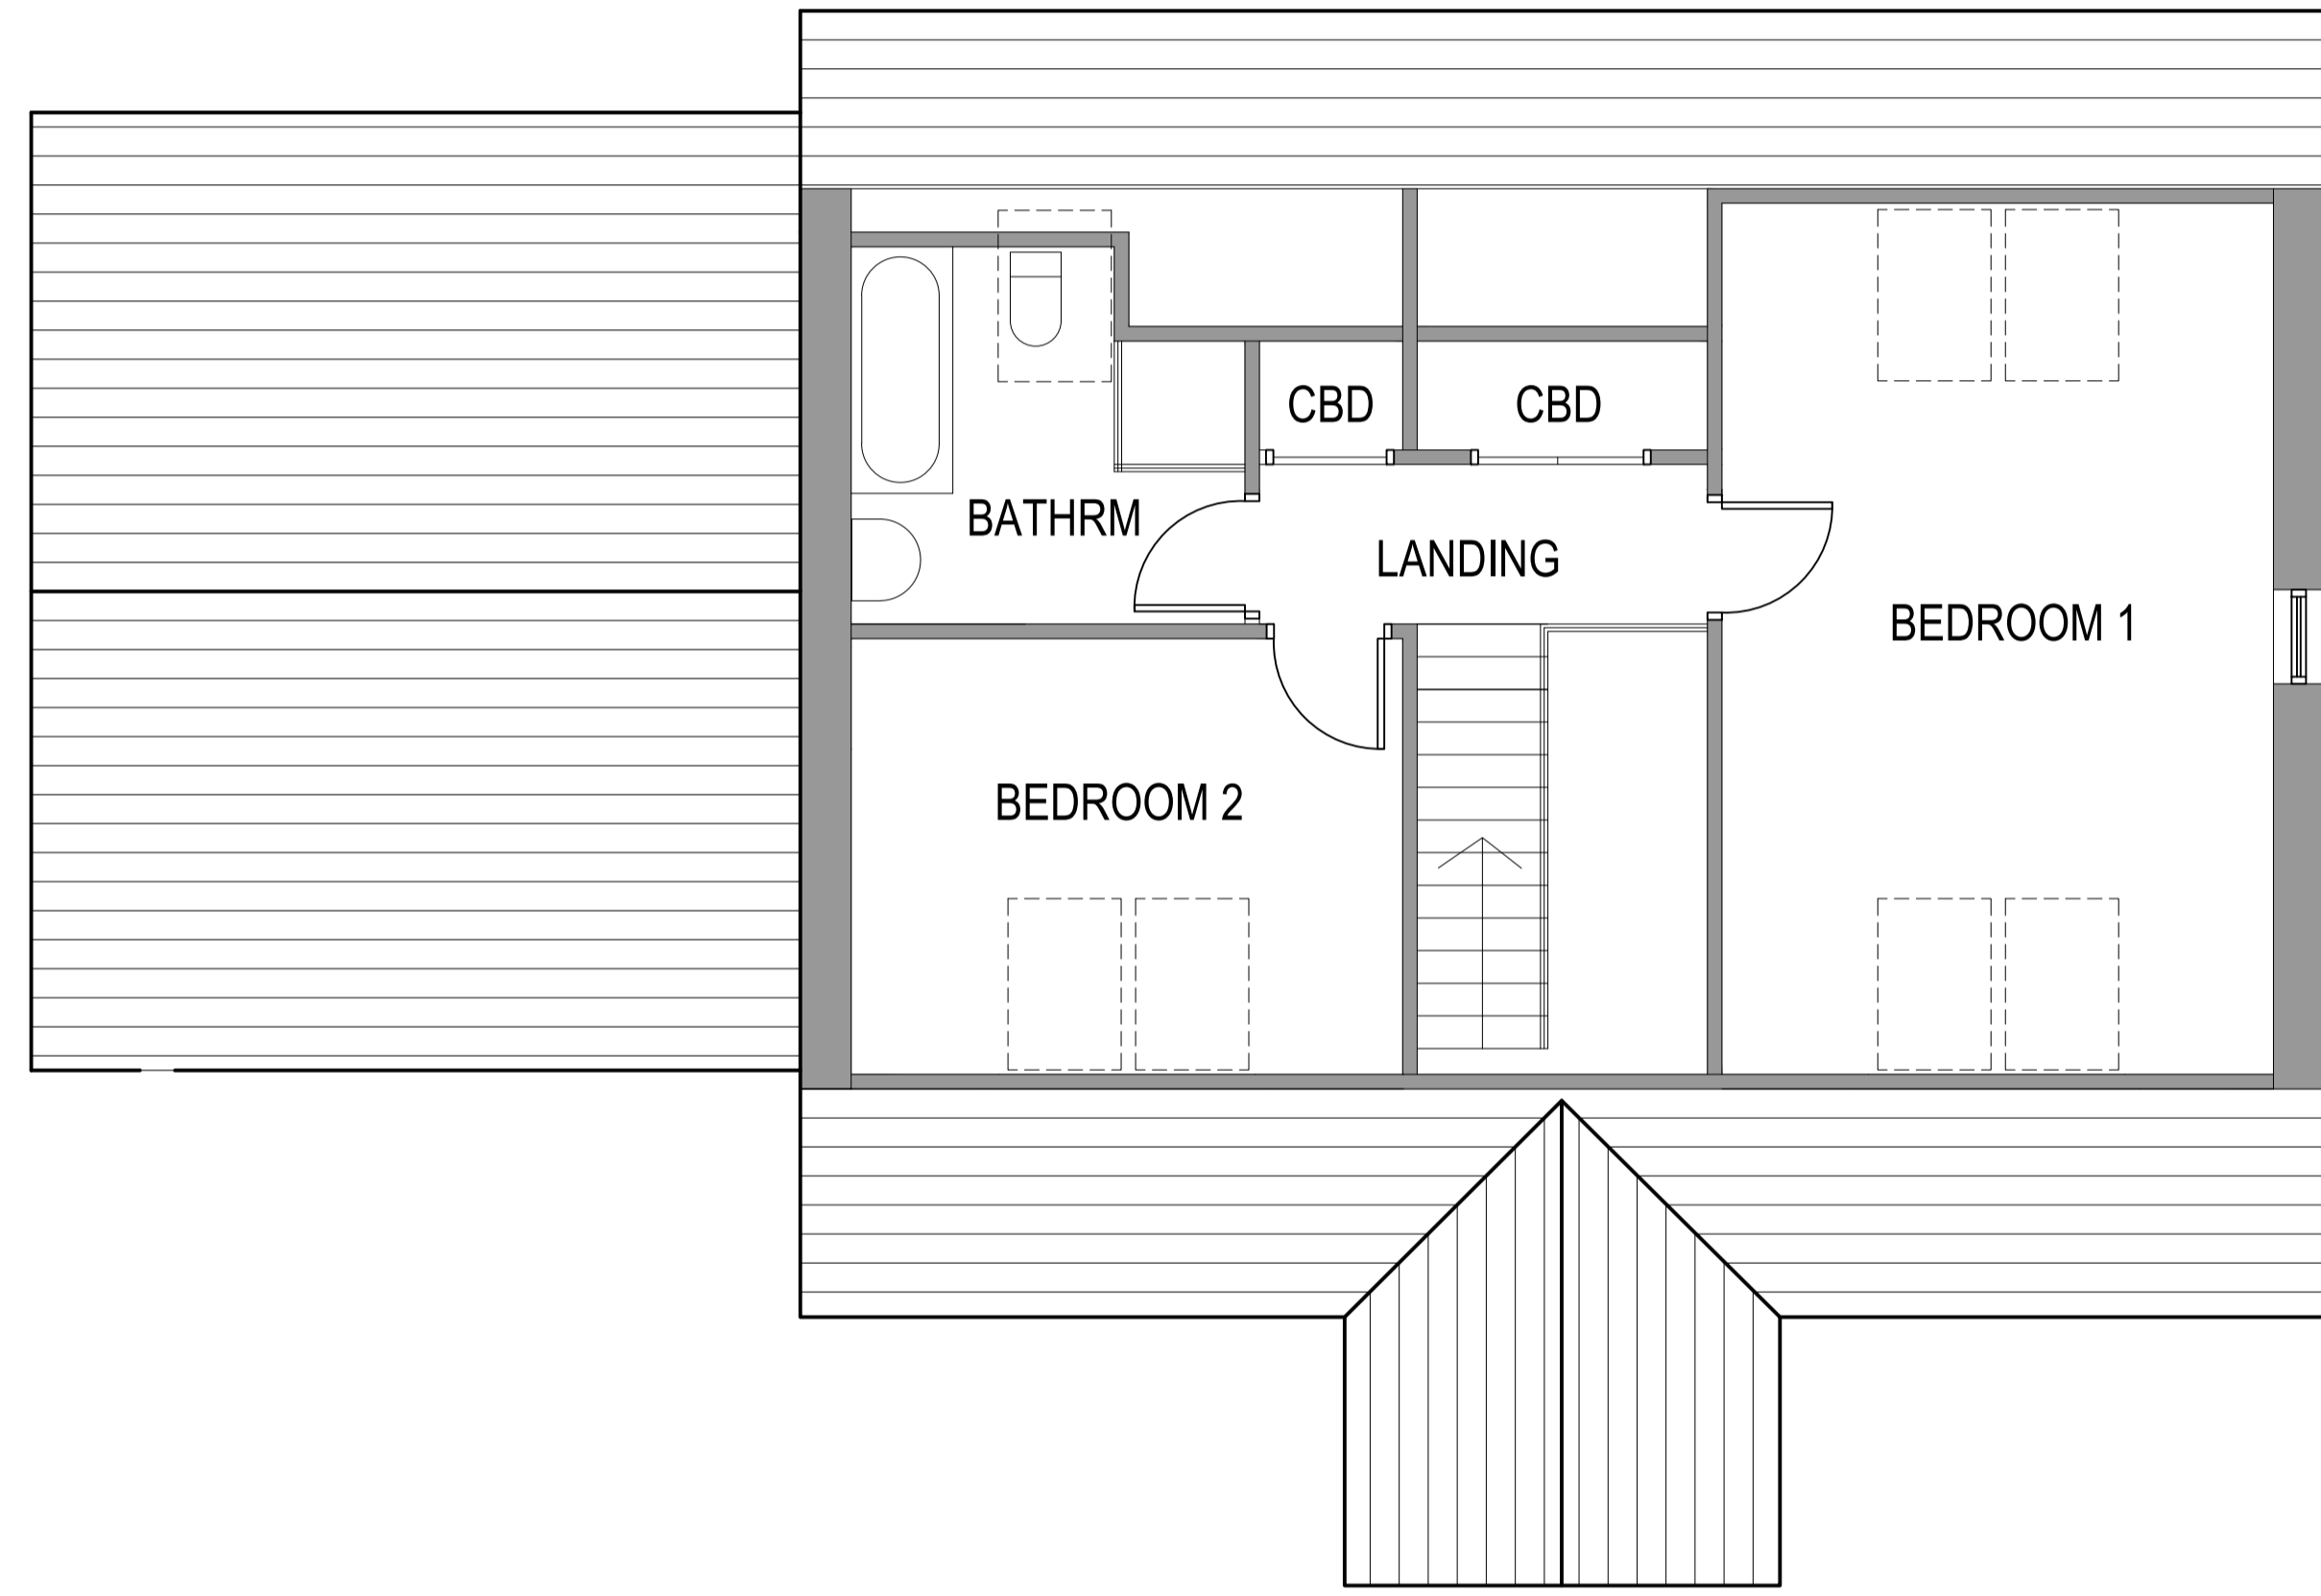

FIRST FLOOR PLAN

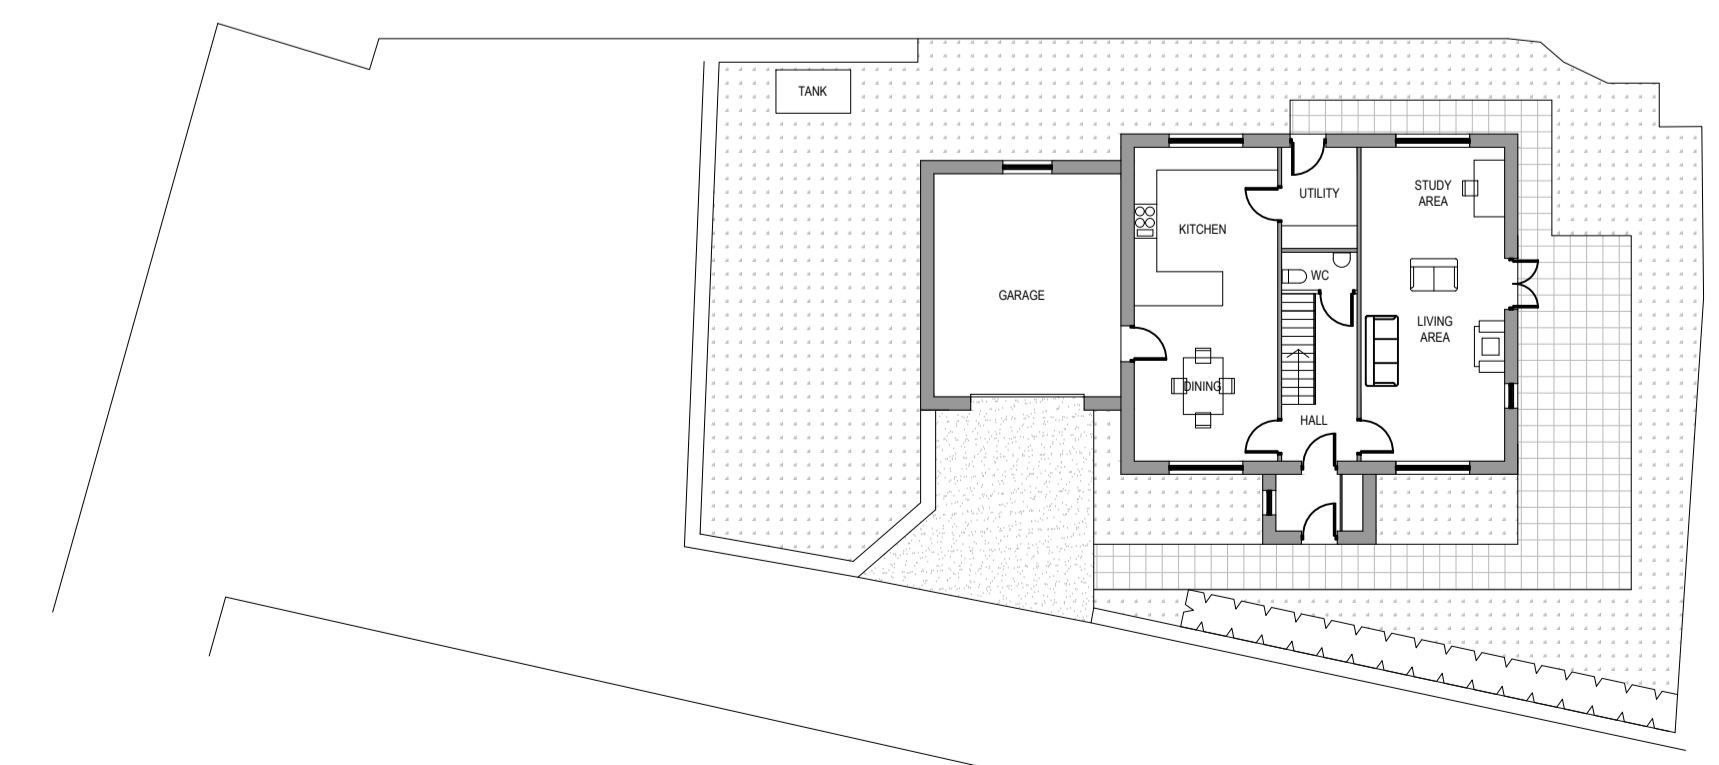

SITE PLAN 1:200



**northern design  
partnership**

Chartered Architects  
The Chapel, Millmoor Road,  
Meltham, Holmfirth, HD9 5JU

www.northerndesignpartnership.co.uk  
Instagram: @northerndesignp  
Telephone: (01484) 854848

client	B ELLIOTT FARMING LTD		
project	REPLACEMENT DWELLING SOUTH ROYD, HOUSES HILL GAWTHORPE HUDDERSFIELD HD5 0NU		
drawing	PROPOSED PLANS AND ELEVATIONS		
revision	notes	date	drawn
A	BAT BOXES ADDED	08.24	PB
scale:	1:50 AND 1:100 AT A1	05.24	PB
project no.	drawing no.	revision	
2343	02	A	