



Proposed West Facing Elevation
Scale 1:100



Proposed South Facing Elevation
Scale 1:100



Proposed East Facing Elevation
Scale 1:100



Proposed North Facing Elevation
Scale 1:100



Proposed Site Layout
Scale 1:200


- EXISTING MATERIALS
- MASONRY – NATURAL STONE
 - ROOF TILES – CONCRETE PANTILE
 - DOORS – WHITE uPVC
 - WINDOWS – WHITE uPVC
 - RAINWATER GOODS – WHITE uPVC
 - SOFFIT'S & FASCIA'S – WHITE uPVC

NOTES


1. No dimensions to be scaled.
IF IN DOUBT ASK.

2. All dimensions must be checked and verified on site by the Contractor prior to the commencement of works and Hinchliffe Architecture & Design Ltd. to be notified of any discrepancies.


3. The copyright of these drawings remains the property of Hinchliffe Architecture & Design Ltd. They must not be reproduced in any way without prior written consent from the originator (Hinchliffe Architecture & Design Ltd.)

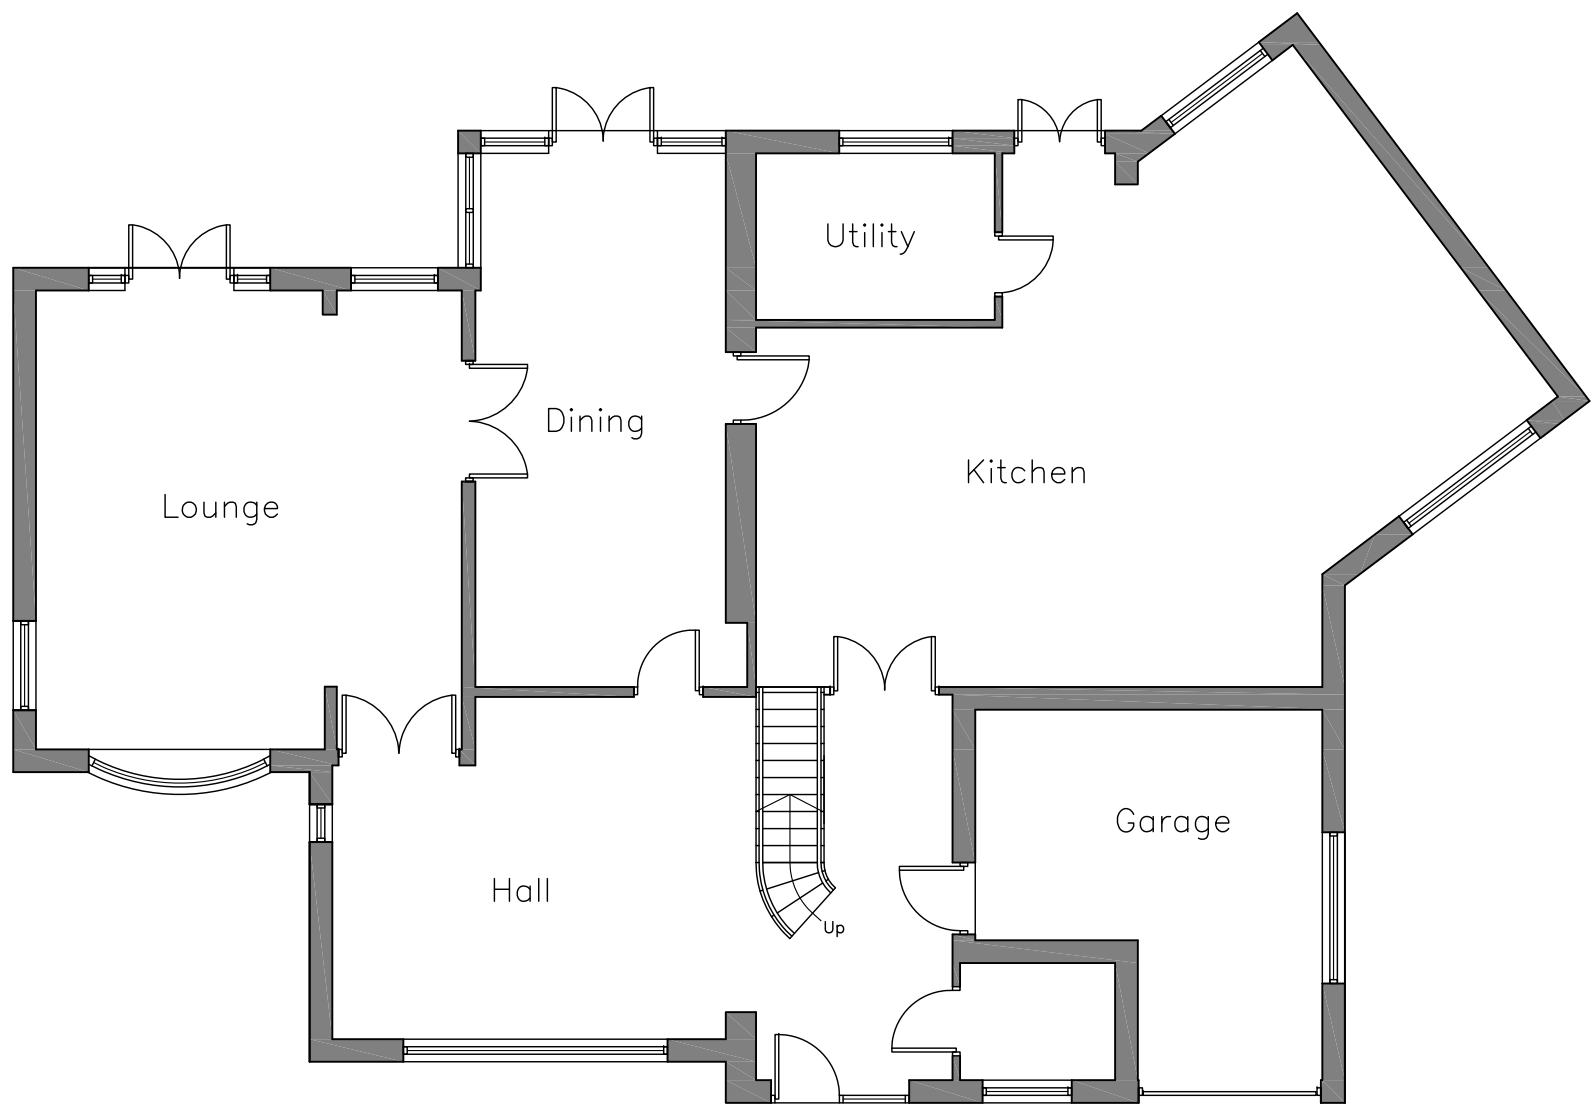

Proposed Ground Floor Layout
Scale 1:100

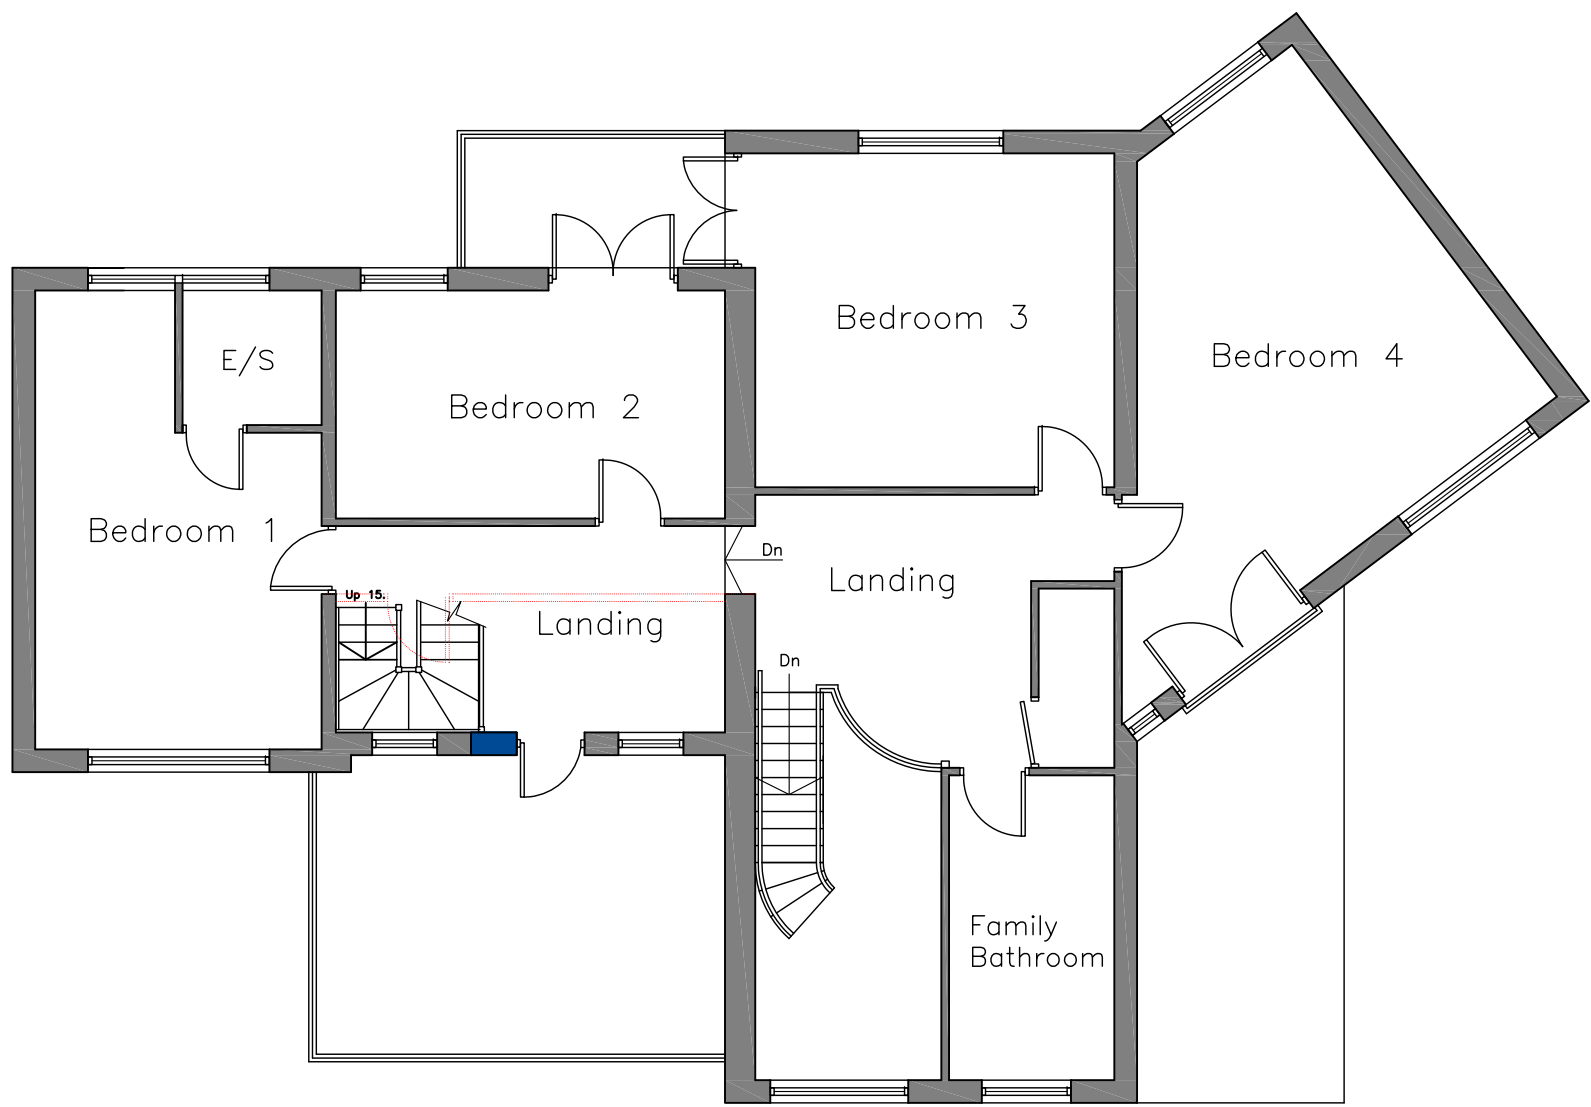

Proposed First Floor Layout
Scale 1:100

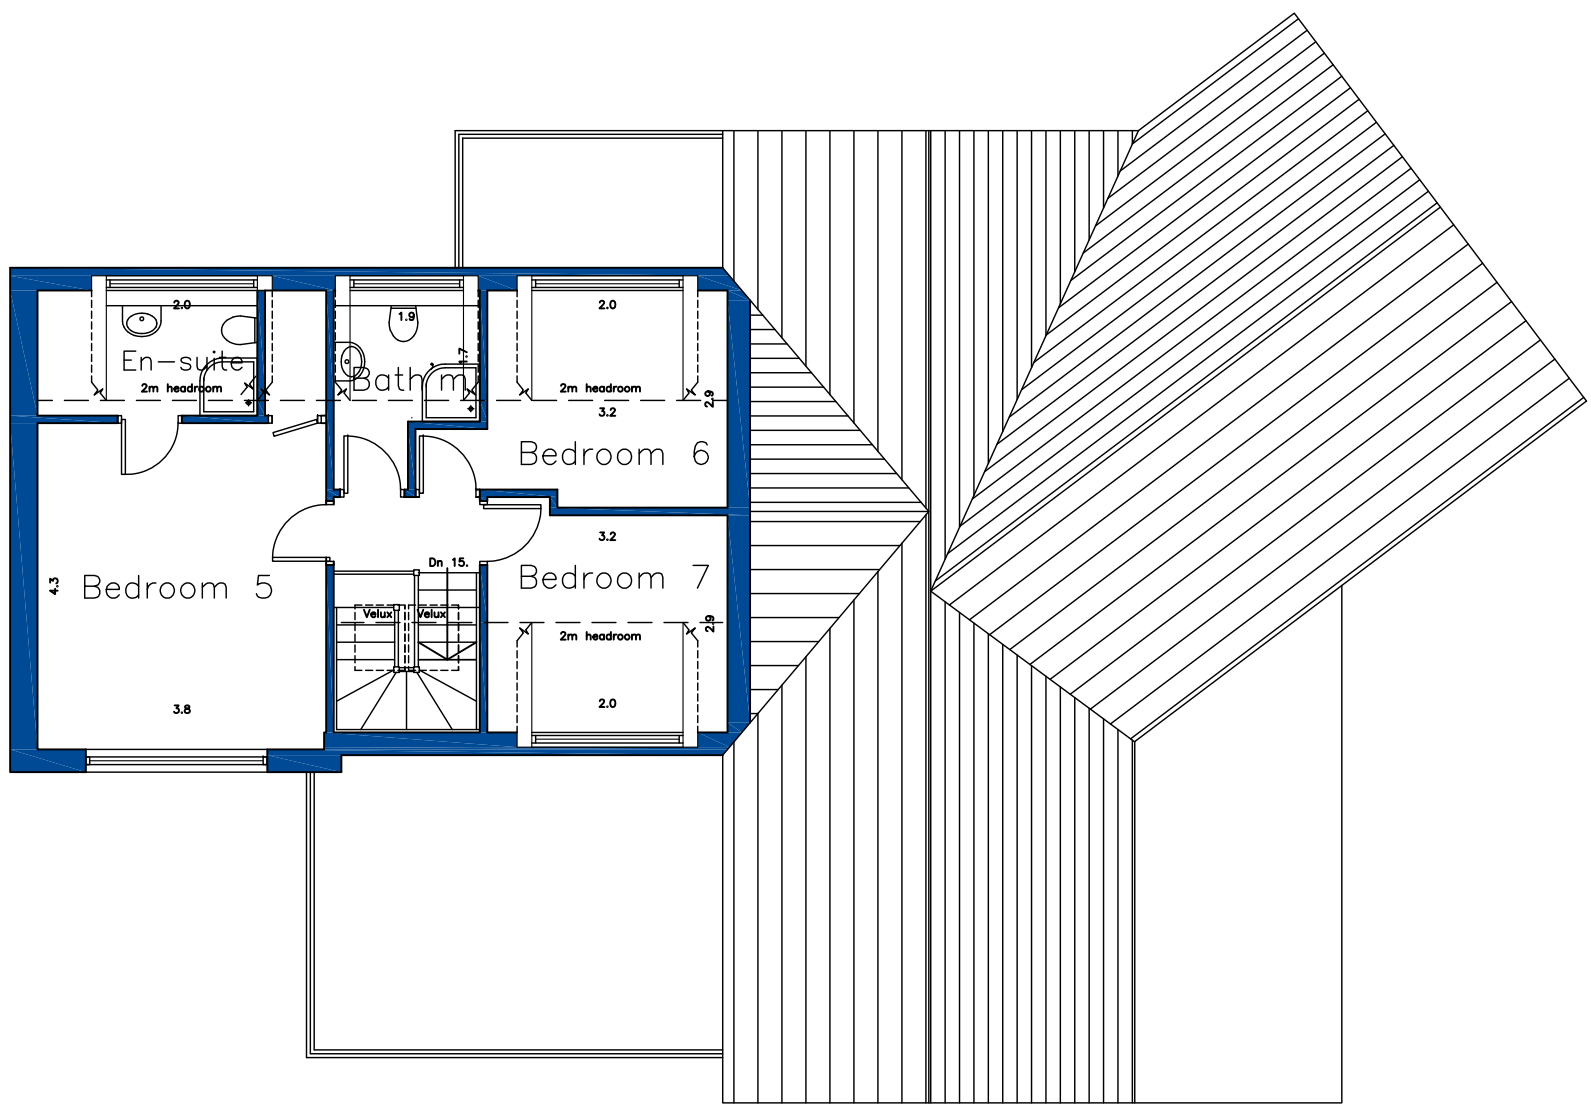

Proposed Roof Layout
Scale 1:100

Rev.	Date	Description
Status		
PLANNING		
hinchliffe architecture & design Hinchliffe A&D 24 Carr View Road Heptonstall West Yorkshire HD2 1AQ 01921 907 142 01484 520 764 info@hinch-architecture.co.uk www.hinch-architecture.co.uk		
Client		
MR M. NADEEM		
Project		
1 VIEWLANDS FIXBY HUDDERSFIELD HD2 2HY		
Drawing Title		
PROPOSED FLOOR PLANS, ELEVATIONS & SITE PLAN		
Scale (at A1)		Date
AS SHOWN		14.05.2021
Drg. no.		Rev.
047-21-PL02		B

