


IF IN ANY DOUBT PLEASE ASK THE ARCHITECT FOR CLARIFICATION.
 DO NOT SCALE FROM DRAWING. ALL DIMENSIONS TO BE CHECKED ON SITE.
 THE COPYRIGHT FOR THESE DRAWINGS REMAINS THE PROPERTY OF THE ARCHITECT.
 THEY MUST NOT BE REPRODUCED IN ANY WAY WITHOUT THE ARCHITECT'S PRIOR
 WRITTEN CONSENT.

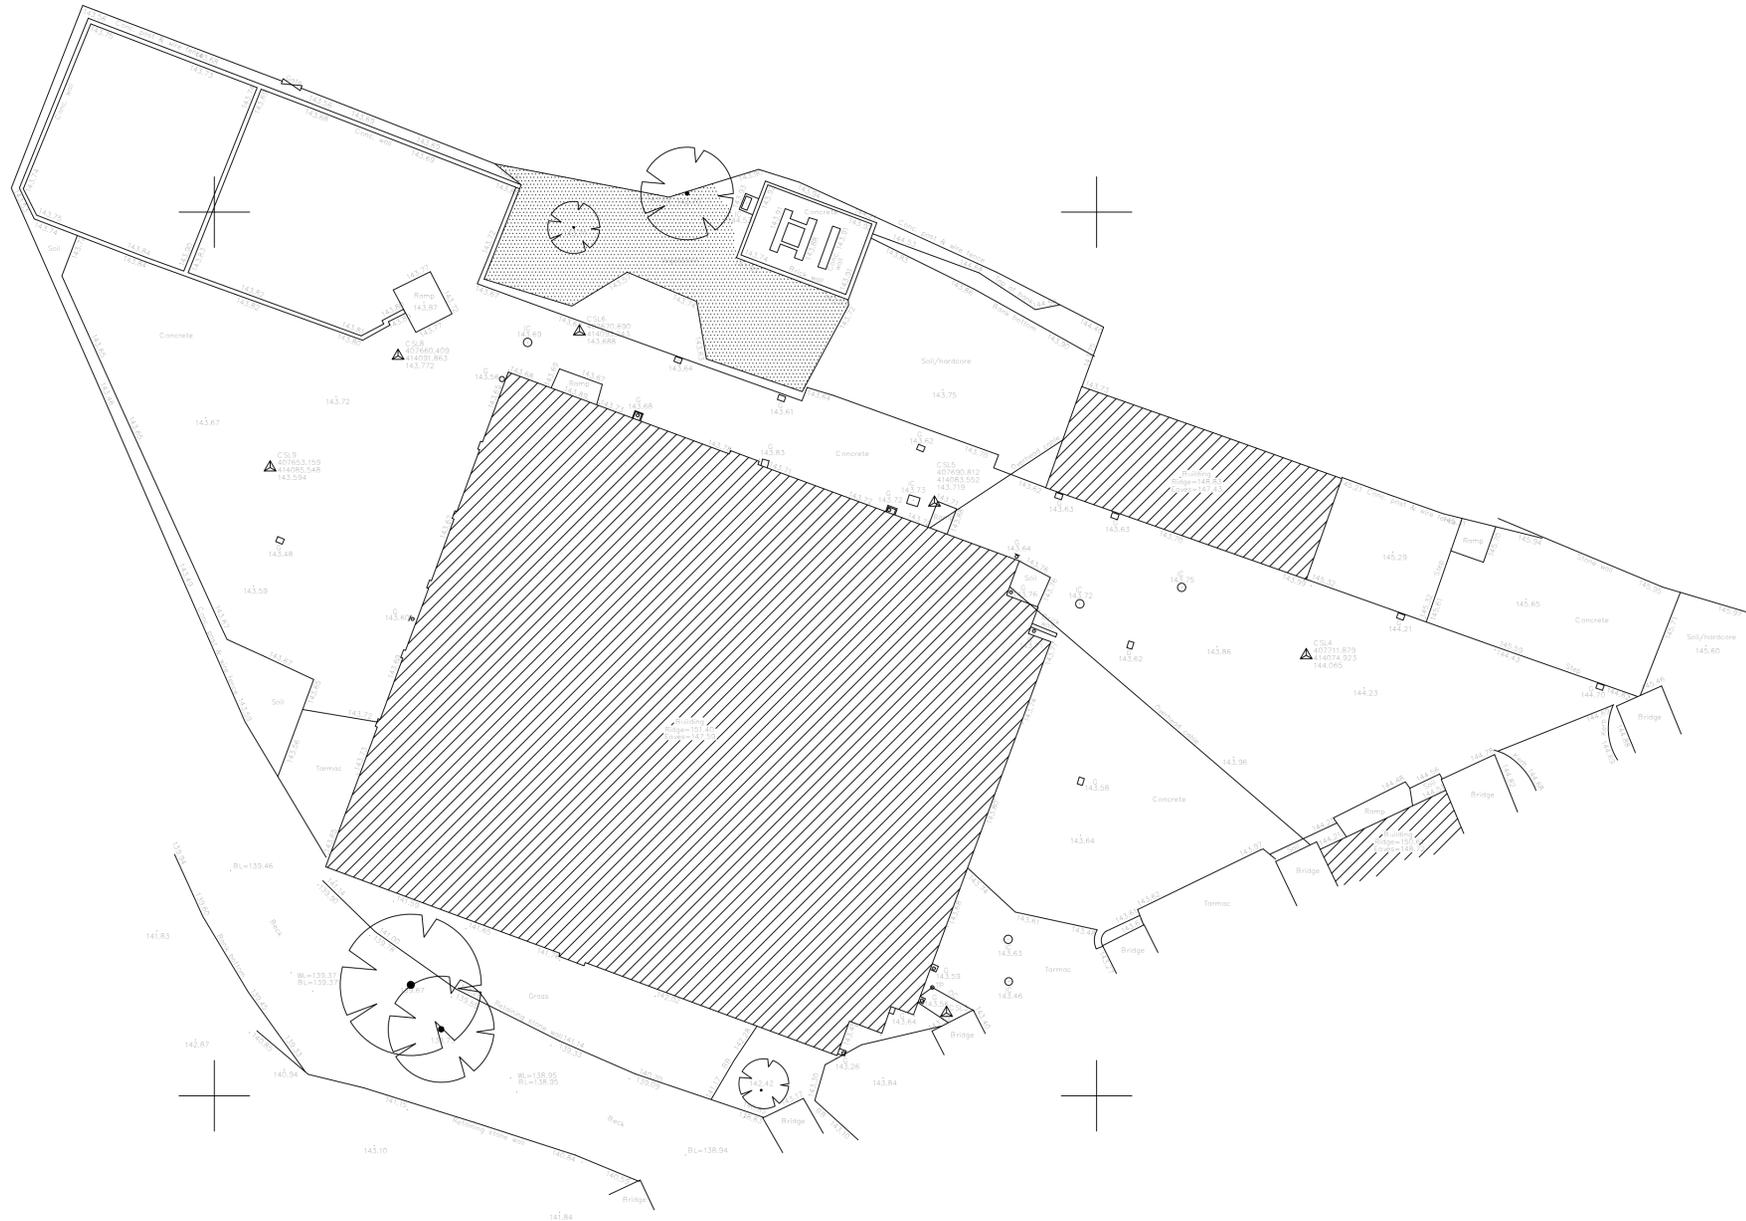

407750.00

414100.000

414050.000

407750.000

407650.00

407650.000

407700.00

407700.000

414100.000

414050.000



**NORTHERN
 DESIGN**

(OLDHAM)
 CHARTED ARCHITECTS

NORTHERN DESIGN
 17 STATION LANE
 GROTTON
 OLDHAM
 OL4 5GY
 TELEPHONE : 07753 859616

CLIENT
PORTFOLIO PARTNERS

PROJECT
**PROPOSED DEVELOPMENT
 THE OLD BAKEHOUSE NABS LANE
 SLAITHWAITE**

DRAWING TITLE
**EXISTING SITE PLAN TOPOGRAPHICAL
 SURVEY**

Rev.	Notes	Date	Drawn
•	•	•	•

SCALE 1:200 AT A1 04.24 AD

PROJECT No.	DRAWING No.	Rev.
2413	03	-